


TIP PROJECT: R-2417BB

CONTRACT: C200895

**STATE OF NORTH CAROLINA
DEPARTMENT OF TRANSPORTATION**

**SIGNING PLANS
LEE COUNTY**

**LOCATION: US 421/NC 87 (SANFORD BYPASS) FROM EAST OF
SR 1521 (KELLY DRIVE) TO EAST OF NC 42**

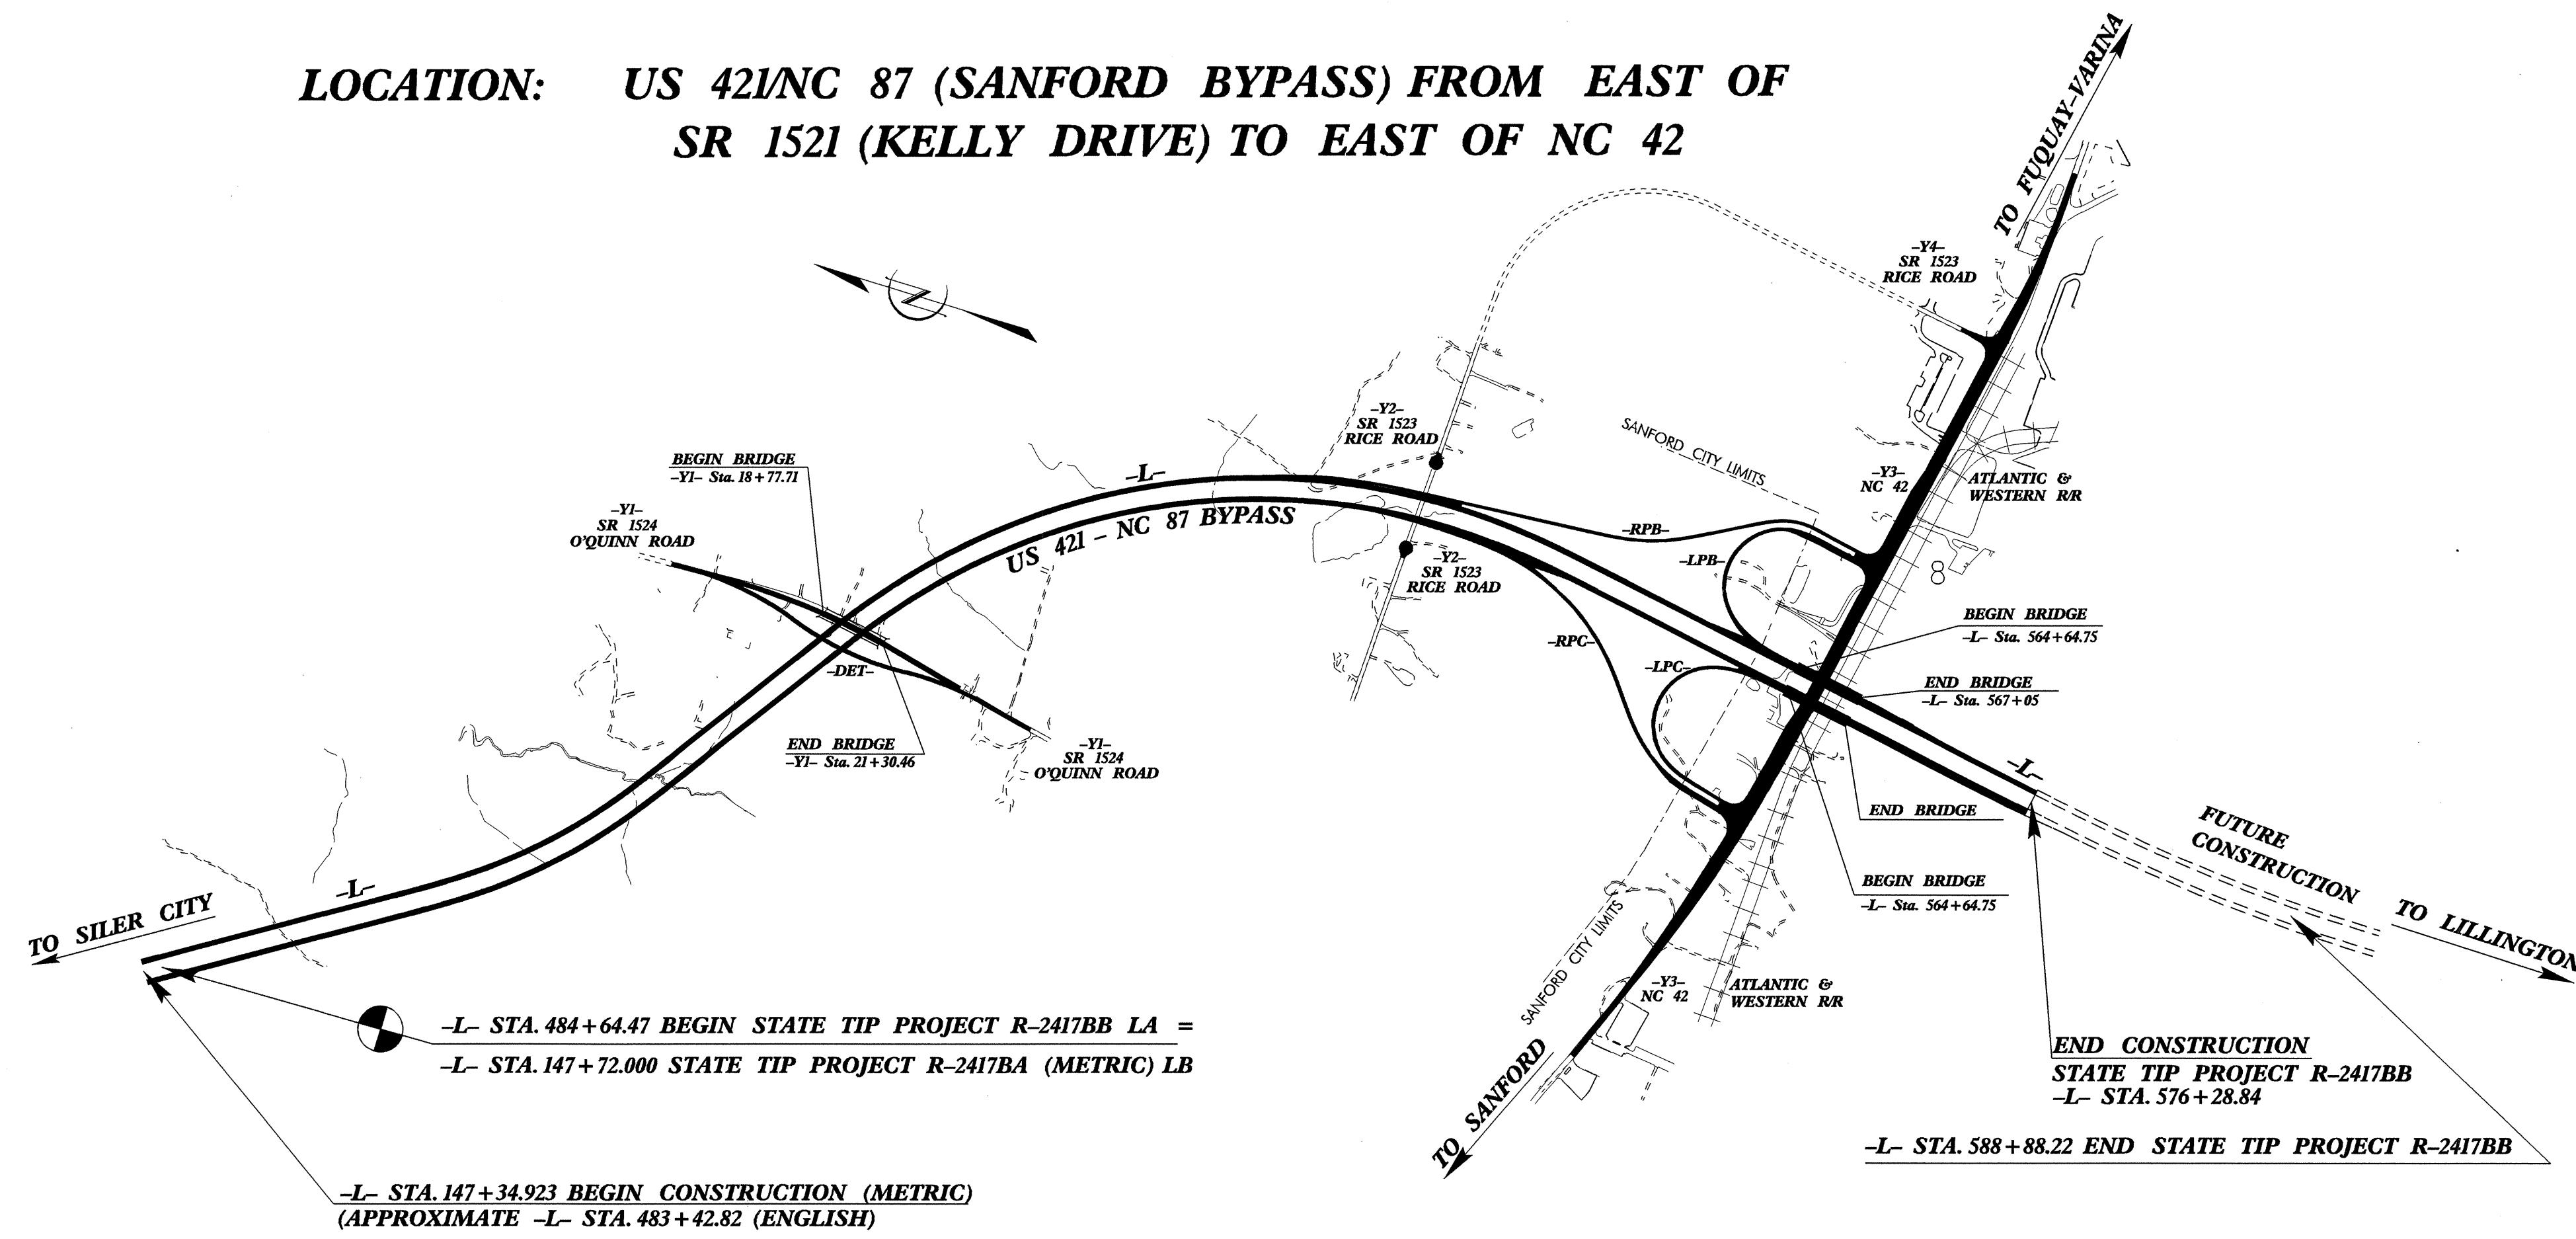

INDEX

SHEET NO.	DESCRIPTION
1	TITLE SHEET
2	SUMMARY OF QUANTITIES
3	NOTES
4	E SHEET
5	F SHEET
6-13	SIGN ROADWAY SHEETS

PLAN PREPARED BY: N.C.D.O.T. SIGNING SECTION	SEAL
<p>RON KING, P.E. SIGNING ENGINEER</p> <p>A. I. ALQUDWAH, P.E. SIGNING PROJECT ENGINEER</p> <p>J. G. MARTINEZ SIGNING PROJECT DESIGN ENGINEER</p> <p>K. S. FOWLER SIGNING DESIGNER</p>	