


PLAN - ROOF SLAB

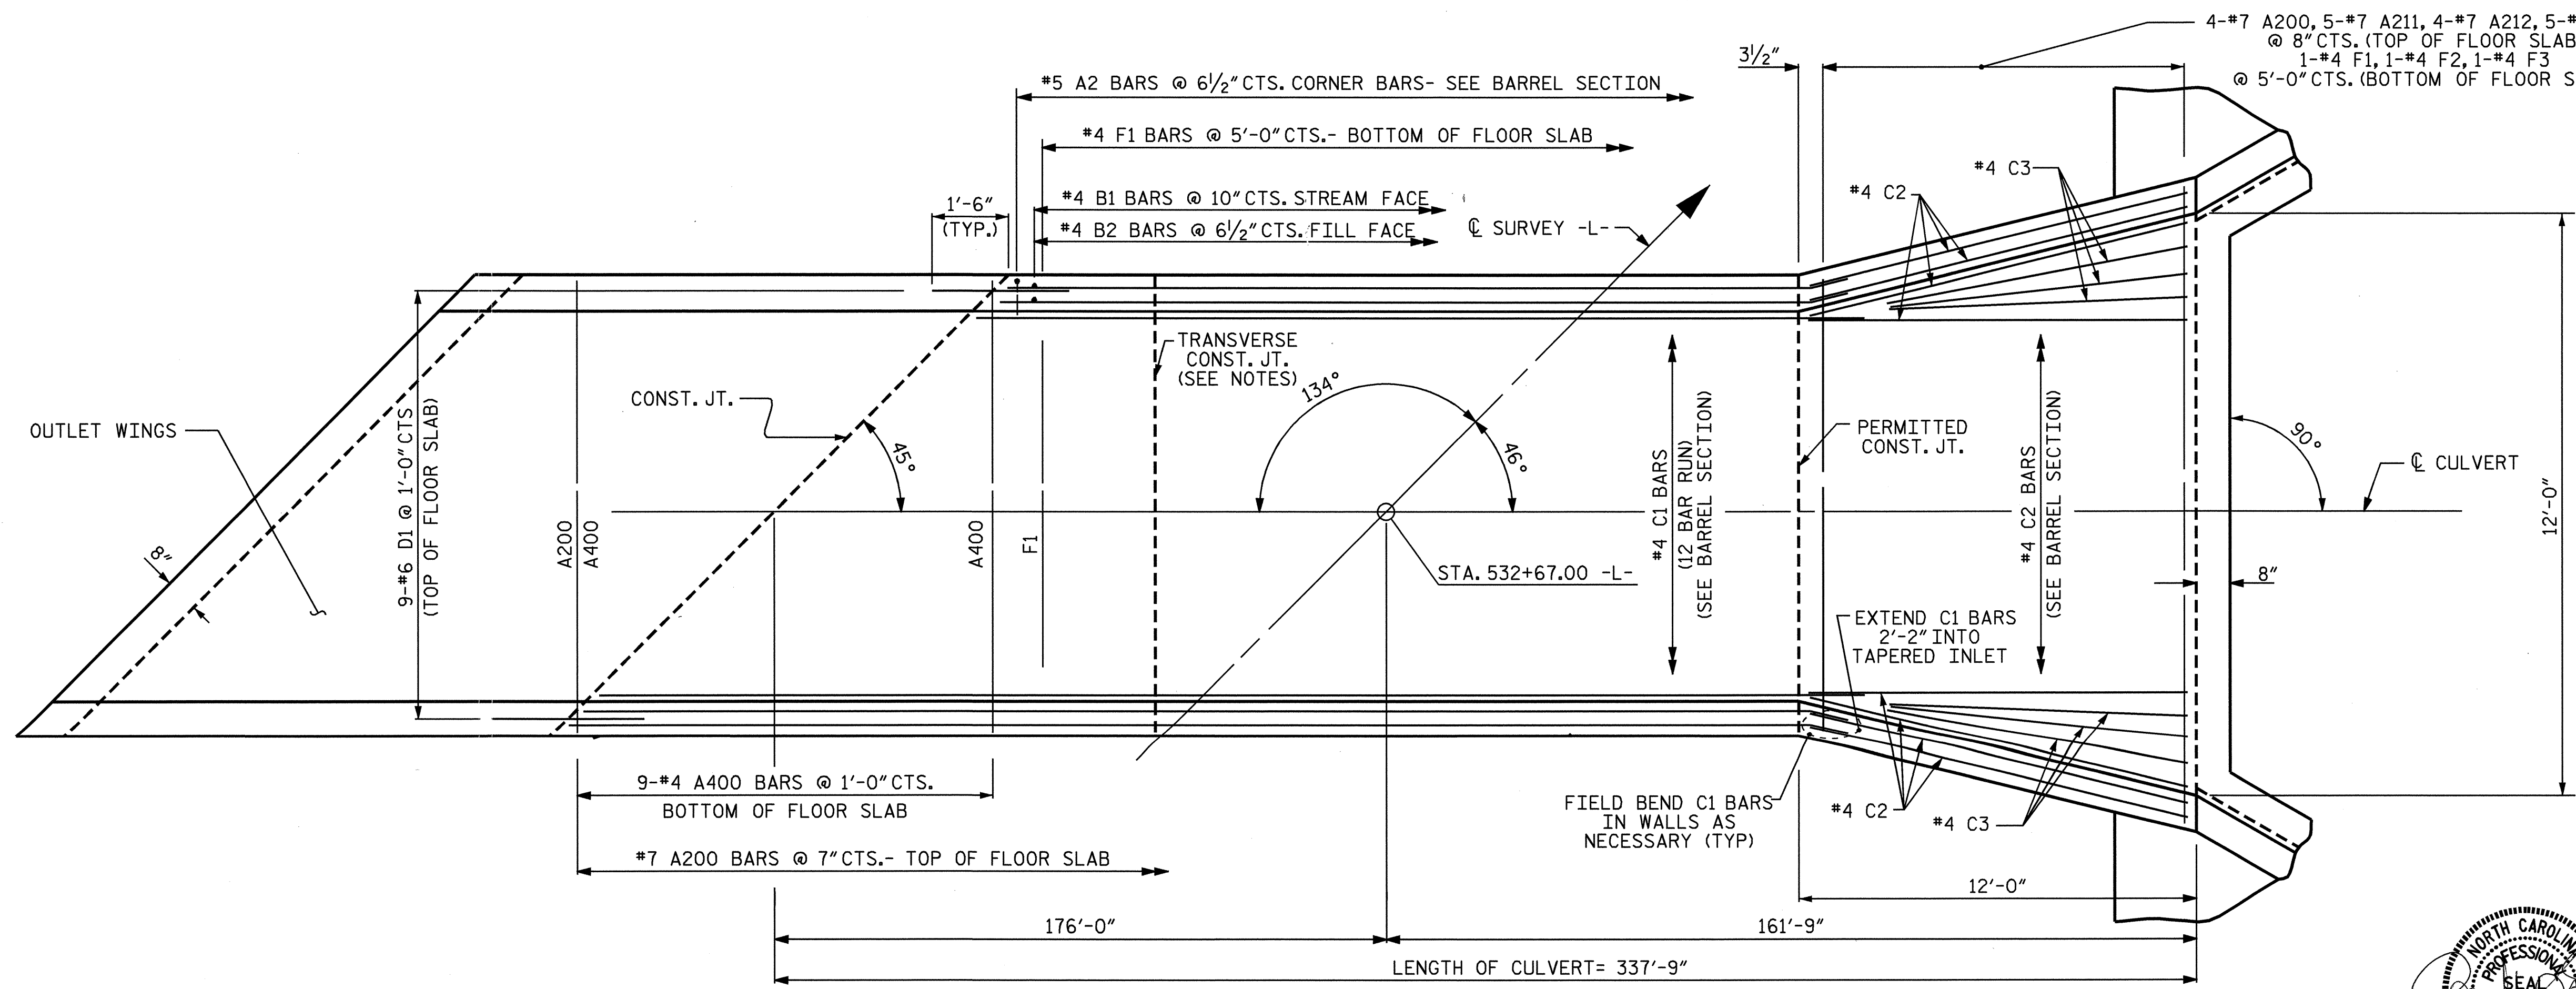


PLAN - FLOOR SLAB

FOR ADDITIONAL STEEL IN OUTLET WING, SEE SHEET 5 OF 5.

PROJECT NO. R-2417BB
LEE COUNTY
 STATION: 532+67.00 -L-

SHEET 3 OF 5

STATE OF NORTH CAROLINA
 DEPARTMENT OF TRANSPORTATION
 RALEIGH
 SINGLE 8 FT. X 6 FT.
 CONCRETE BOX CULVERT
 46° SKEW

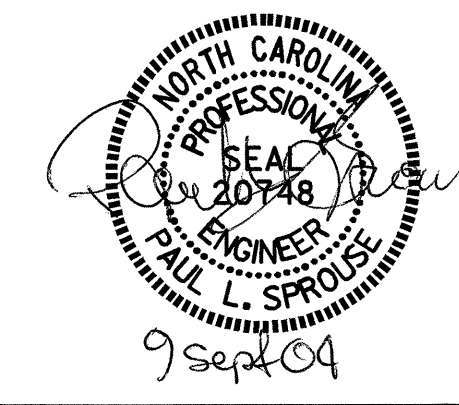

DRAWN BY: K.W. ALFORD DATE: 3/03
 CHECKED BY: P. SPROUSE DATE: 3/03

REVISIONS						SHEET NO. C-9
NO.	BY:	DATE:	NO.	BY:	DATE:	
1			3			TOTAL SHEETS 11
2			4			