


**PLAN - ROOF SLAB**

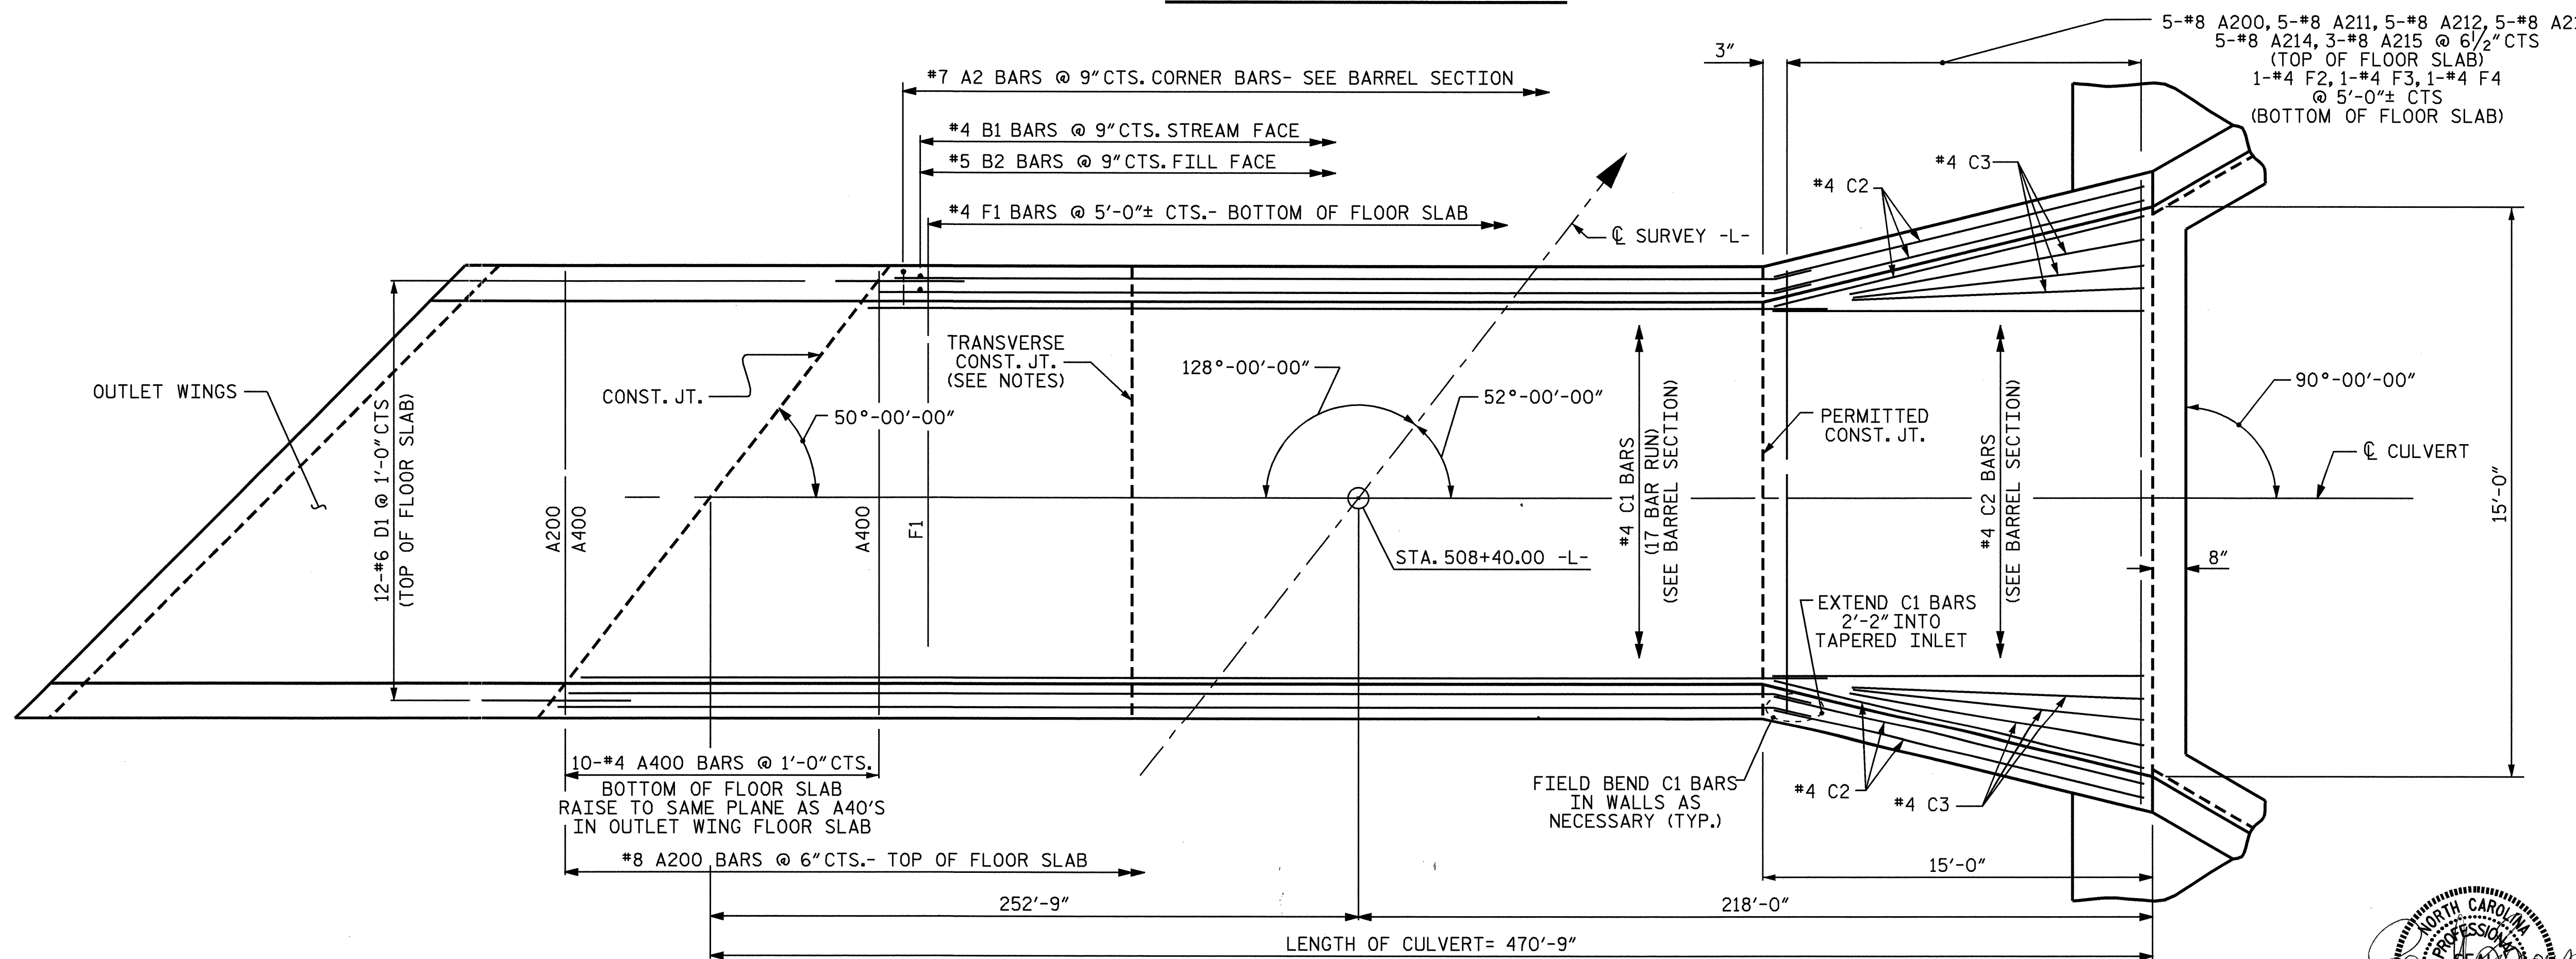


**PLAN - FLOOR SLAB**

PROJECT NO. R-2417BB  
LEE COUNTY  
 STATION: 508+40.00 -L-

SHEET 3 OF 6

STATE OF NORTH CAROLINA  
 DEPARTMENT OF TRANSPORTATION  
 RALEIGH  
 SINGLE 10 FT. X 7 FT.  
 CONCRETE BOX CULVERT  
 52° SKEW

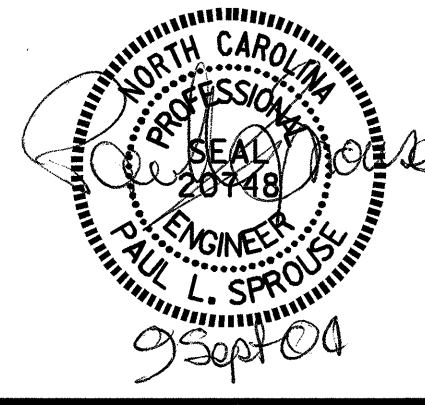

DRAWN BY: D.A.STARK DATE: 4/03  
 CHECKED BY: P.SPROUSE DATE: 4/03

FOR ADDITIONAL STEEL IN OUTLET WING, SEE SHEET 6 OF 6.

REVISIONS						SHEET NO. C-3
NO.	BY:	DATE:	NO.	BY:	DATE:	
1			3			TOTAL SHEETS 11
2			4			