
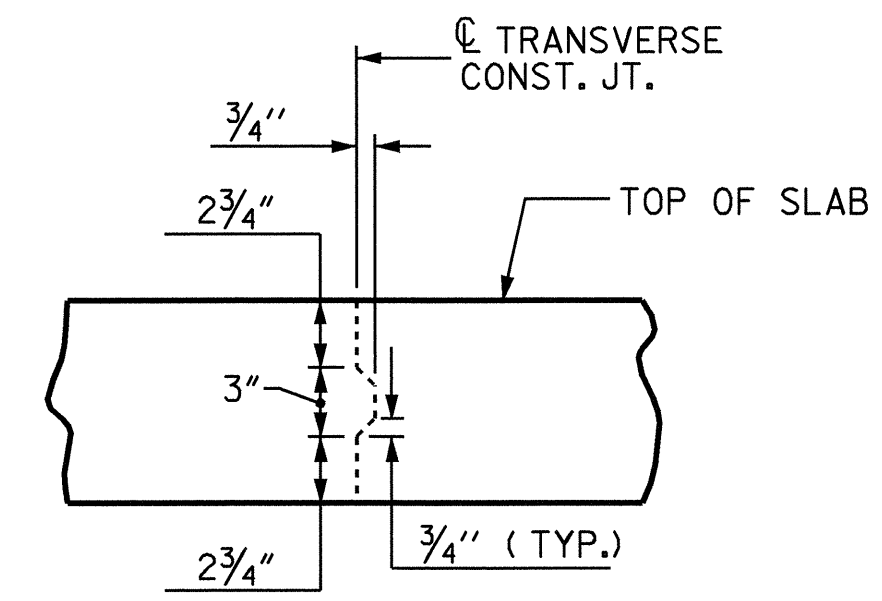
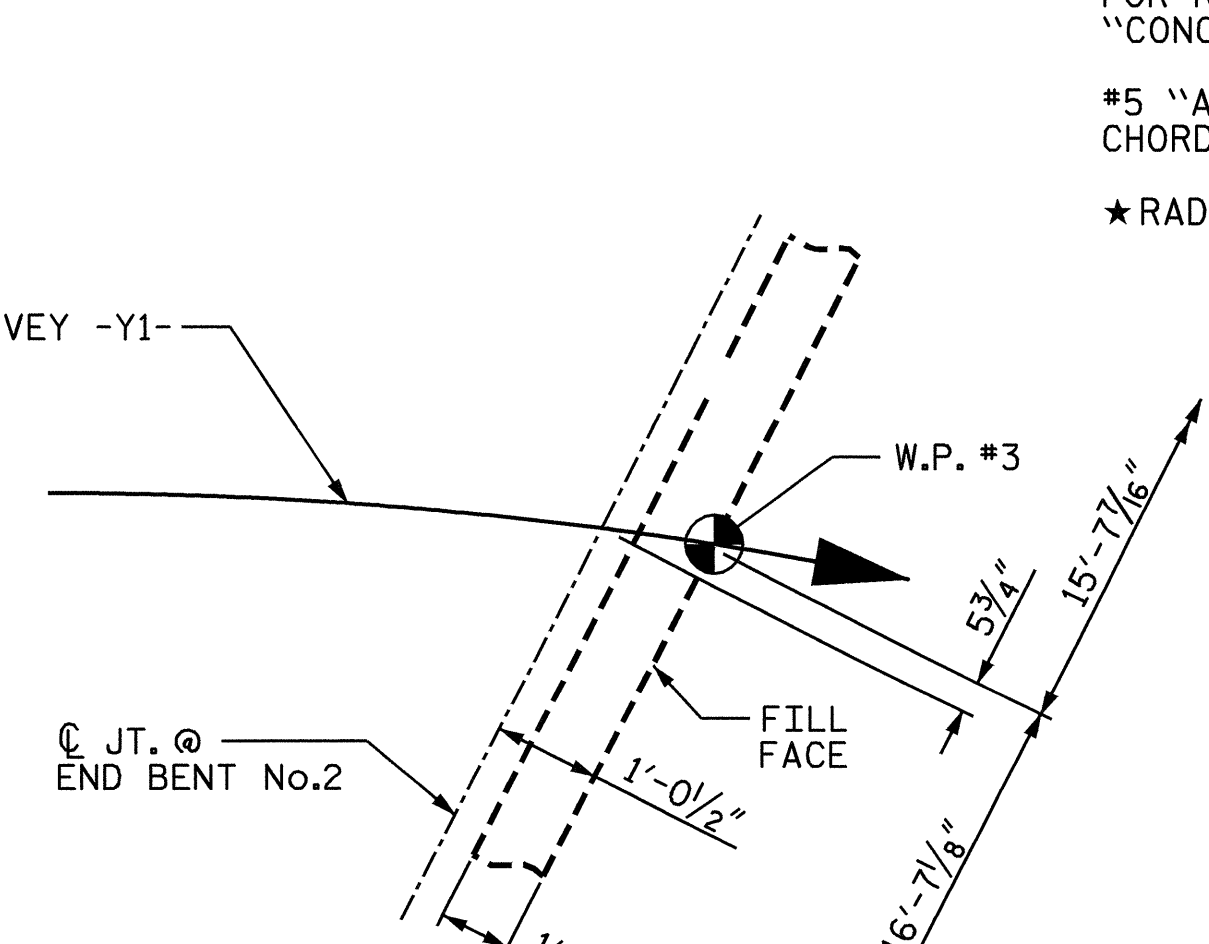


**PLAN OF SPANS A & B**

FOR REINFORCING STEEL IN BARRIER RAIL, SEE "CONCRETE BARRIER RAIL" SHEET.  
 #5 "A" BARS PLACED PERPENDICULAR TO LONG CHORD AND SPACED ALONG LONG CHORD.  
 \*RADIAL DIMENSIONS

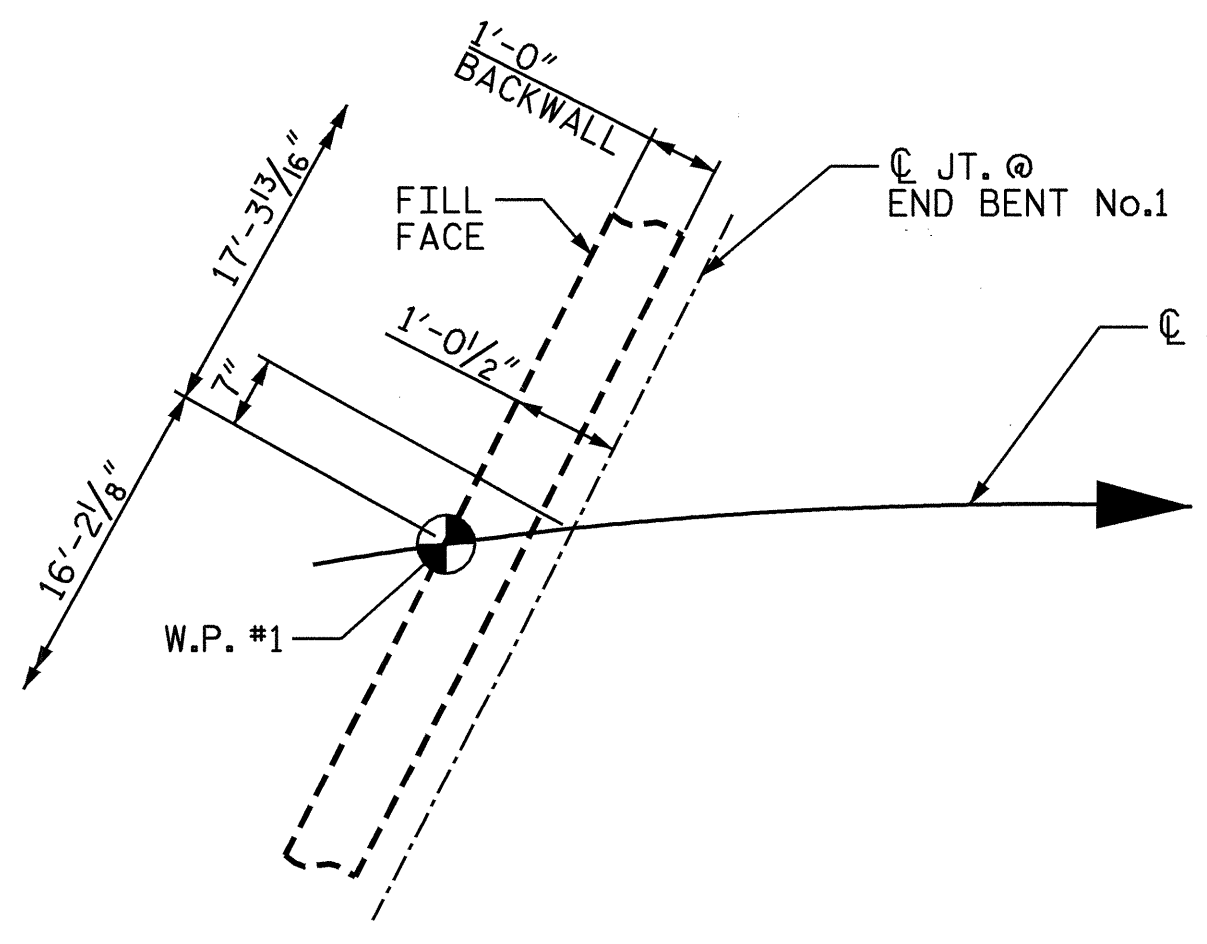

NOTE: REINFORCING STEEL IN SLAB NOT SHOWN. LONGITUDINAL REINFORCING STEEL SHALL BE CONTINUOUS THRU JOINT

PROJECT NO. R-2417BB  
LEE COUNTY  
 STATION: 519+42.20 -L-

STATE OF NORTH CAROLINA DEPARTMENT OF TRANSPORTATION RALEIGH					
SUPERSTRUCTURE PLAN OF SPANS A & B					
REVISIONS					
NO.	BY:	DATE:	NO.	BY:	DATE:
1			3		
2			4		
SHEET NO.					S-6
TOTAL SHEETS					78



DRAWN BY: M. ALLEN DATE: 8/03  
 CHECKED BY: B.N. GRADY DATE: 11/03