


SOIL TEST RESULTS

SAMPLE NO.	OFFSET	STATION	DEPTH INTERVAL	AASHTO CLASS.	L.L.	P.L.	% BY WEIGHT				% PASSING SIEVES			% MOISTURE	% ORGANIC
							C. SAND	F. SAND	SILT	CLAY	10	40	200		
SS-11	0.0	483+00.1-	3.5-5.0	A-7-5(H)	50	20	23	23	19	35	96	82	60	24	
S-10	0.0	487+00.1-	5.0-10.0	A-5(6)	52	5	12	17	20	51	96	91	77	17	
SS-8	0.0	489+00.1-	18.5-20.0	A-5(10)	55	10	10	26	38	26	99	95	70	26	
SS-6	0.0	489+00.1-	33.5-35.0	A-5(0)	48	NP	9	33	35	23	99	91	65	27	

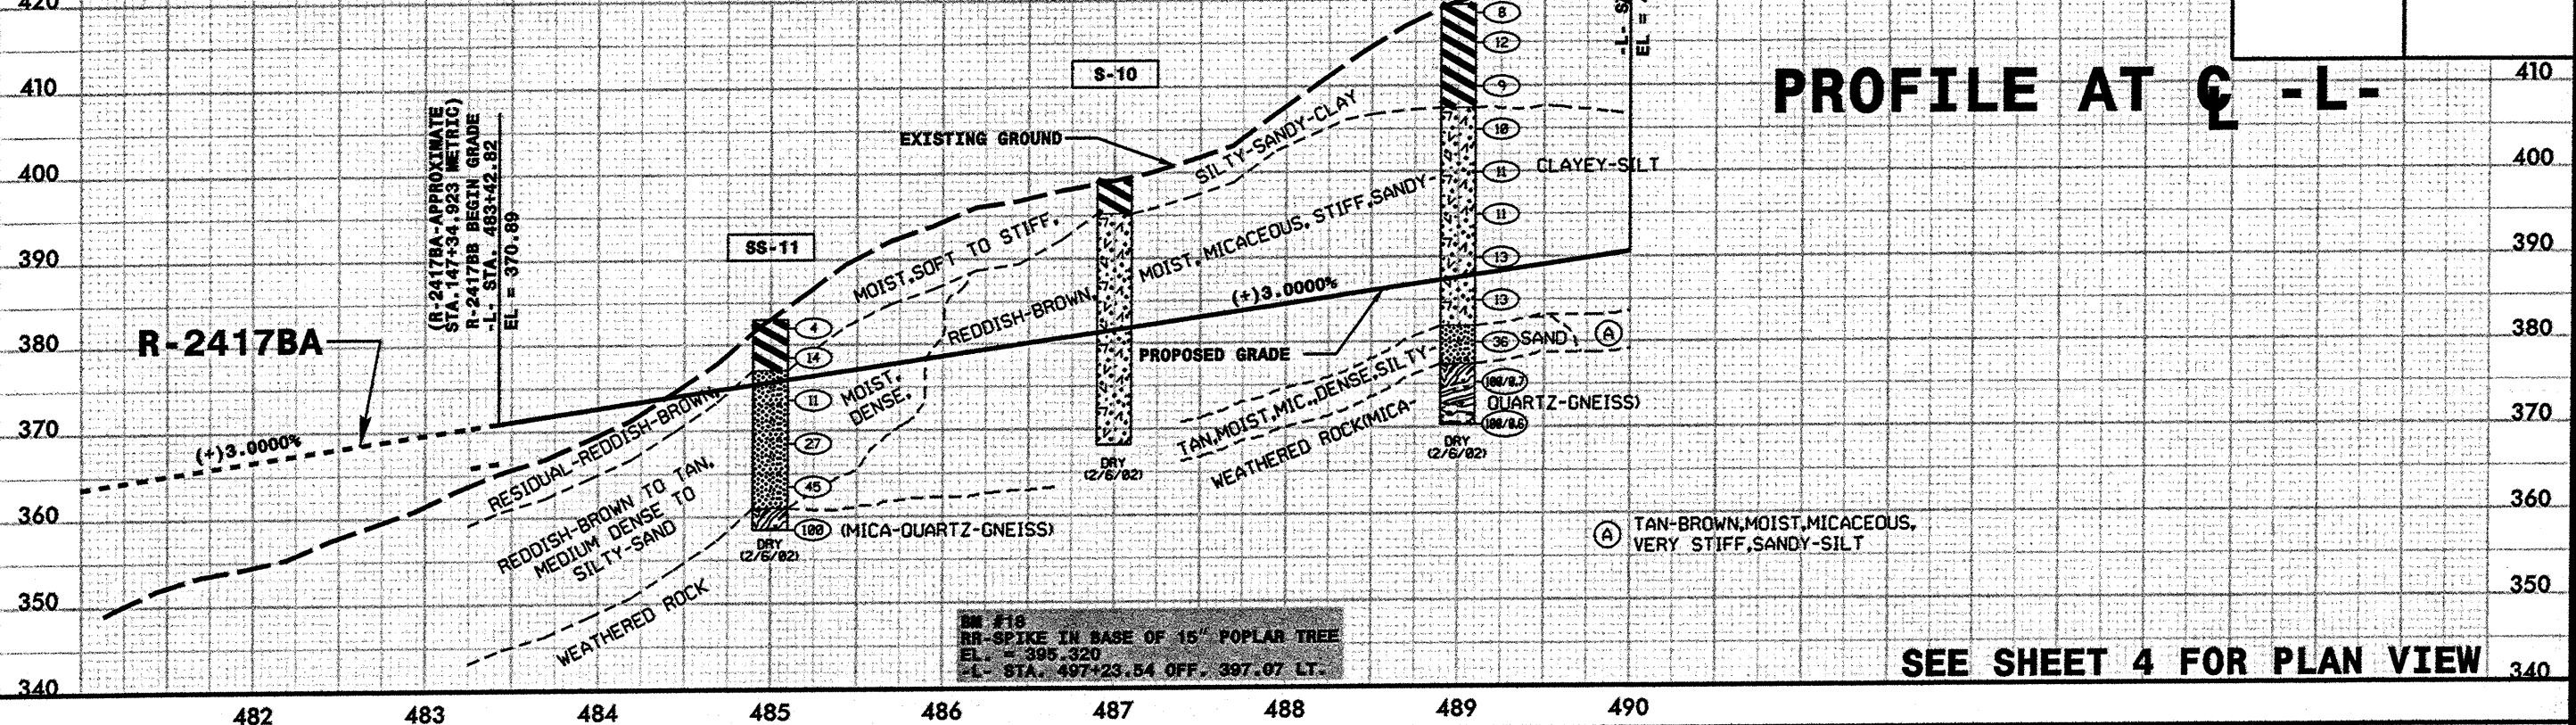


PROFILE AT C-L-

SEE SHEET 4 FOR PLAN VIEW

SOIL TEST RESULTS

SAMPLE NO.	OFFSET	STATION	DEPTH INTERVAL	AASHTO CLASS.	L.L.	P.L.	% BY WEIGHT				% PASSING SIEVES			% MOISTURE	% ORGANIC
							C. SAND	F. SAND	SILT	CLAY	10	40	200		
S-12	0.0	491+00.1-	0.0-5.0	A-7-5(H)	45	20	25	15	18	50	98	79	63	28	
S-15	0.0	493+00.1-	0.0-5.0	A-6(2)	31	11	40	16	20	24	95	68	46	18	
S-21	0.0	497+00.1-	12.0-17.0	A-4(3)	37	7	33	16	16	35	98	71	55	15	

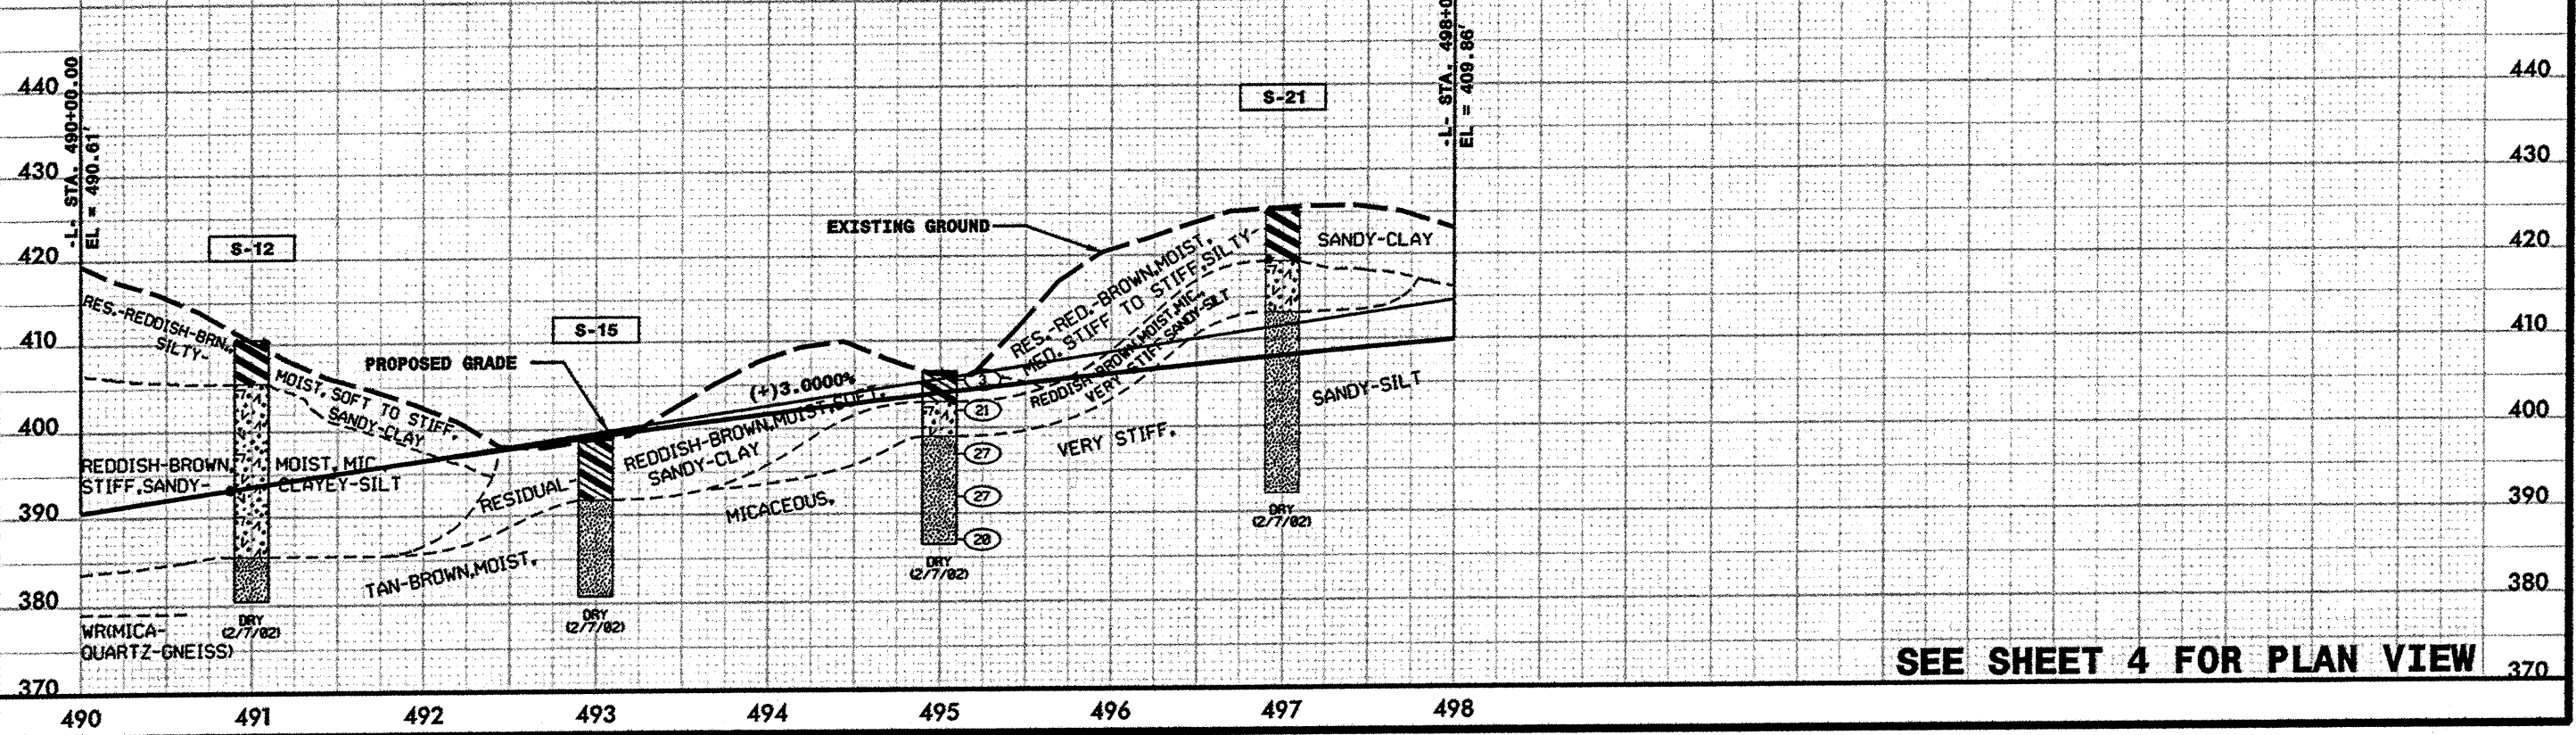

PROFILE AT C-L-

SEE SHEET 4 FOR PLAN VIEW