

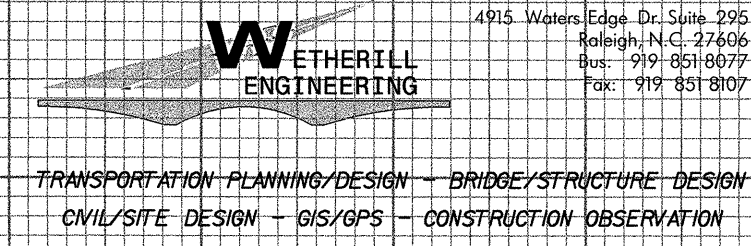


5/28/99

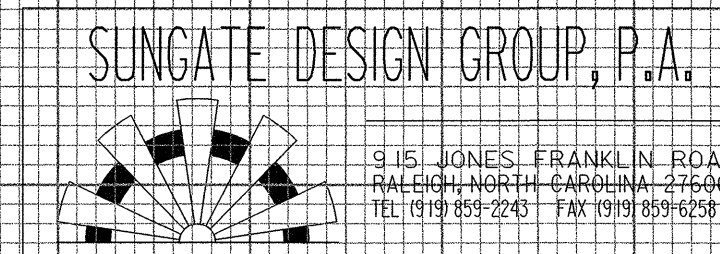


PROJECT REFERENCE NO. R-2417BB	SHEET NO. 23
ROADWAY DESIGN ENGINEER	HYDRAULICS ENGINEER

-Y1-

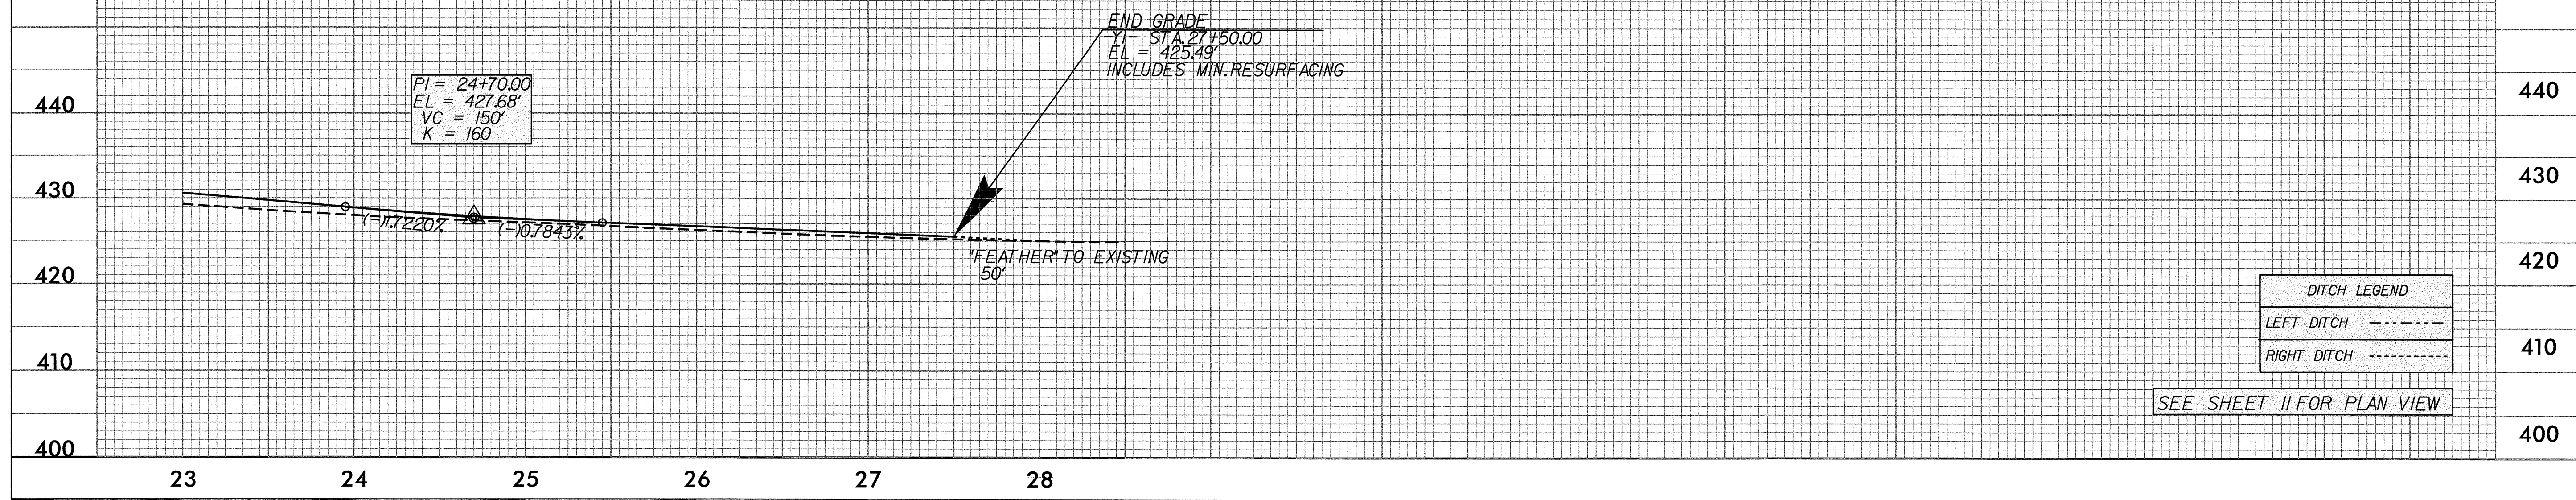

-Y3-

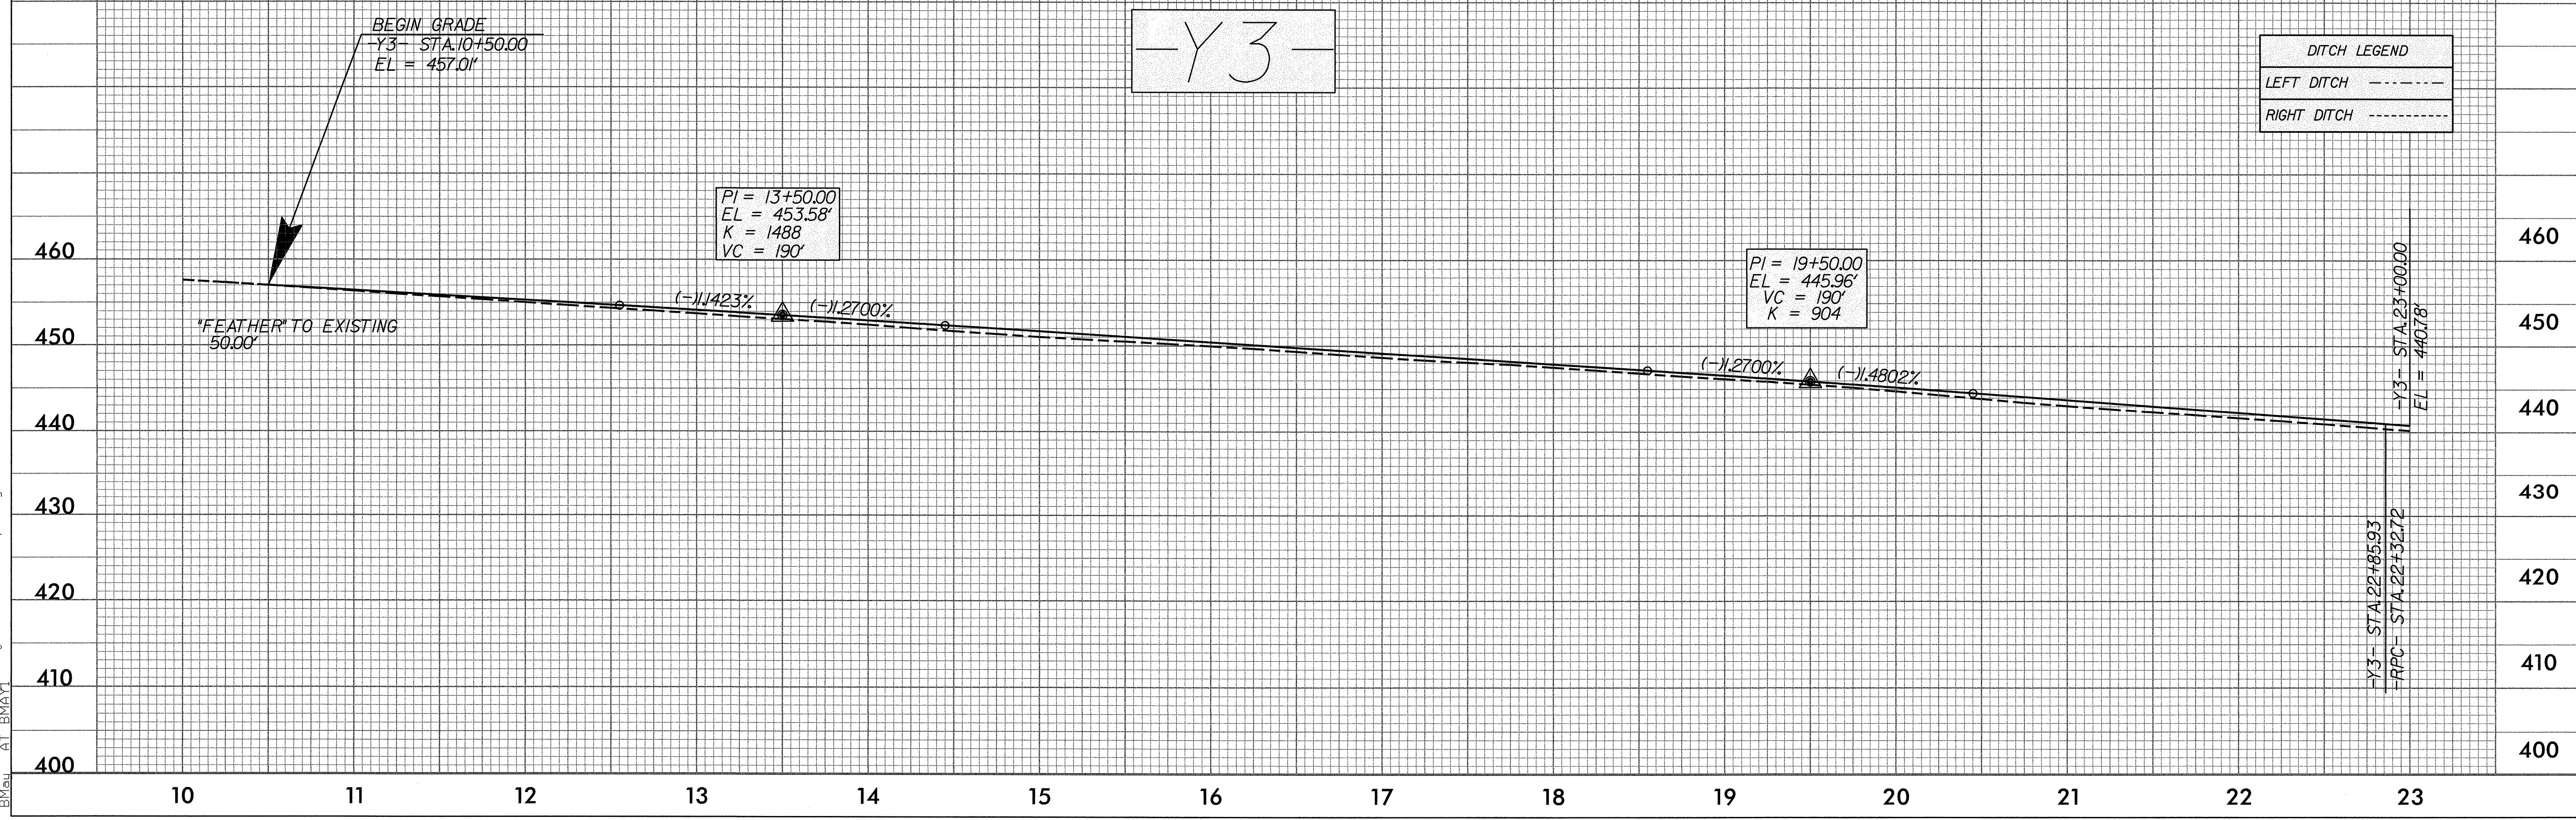

R-05 JUN 2004 09:05
R-2417BB.dwg
A:\BMAPA\Proj\2417bb_PDY_pf1.dgn