


5/28/99

SUNGATE DESIGN GROUP, P.A.

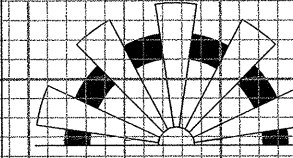


915 JONES FRANKLIN ROAD
RALEIGH, NORTH CAROLINA 27606
TEL: 919.855.2243 FAX: 919.859.6256

WETHERILL ENGINEERING

4915 Waters Edge Dr. Suite 505
Raleigh, N.C. 27606
Tel: 919.851.8877
Fax: 919.851.8807

TRANSPORTATION PLANNING/DESIGN - BRIDGE/STRUCTURE DESIGN
CIVIL/SITE DESIGN - GIS/GPS - CONSTRUCTION OBSERVATION

PROJECT REFERENCE NO. R-2417BB	SHEET NO. 22
ROADWAY DESIGN ENGINEER BOB A. MAY	HYDRAULICS ENGINEER HENRY WELLS JR.

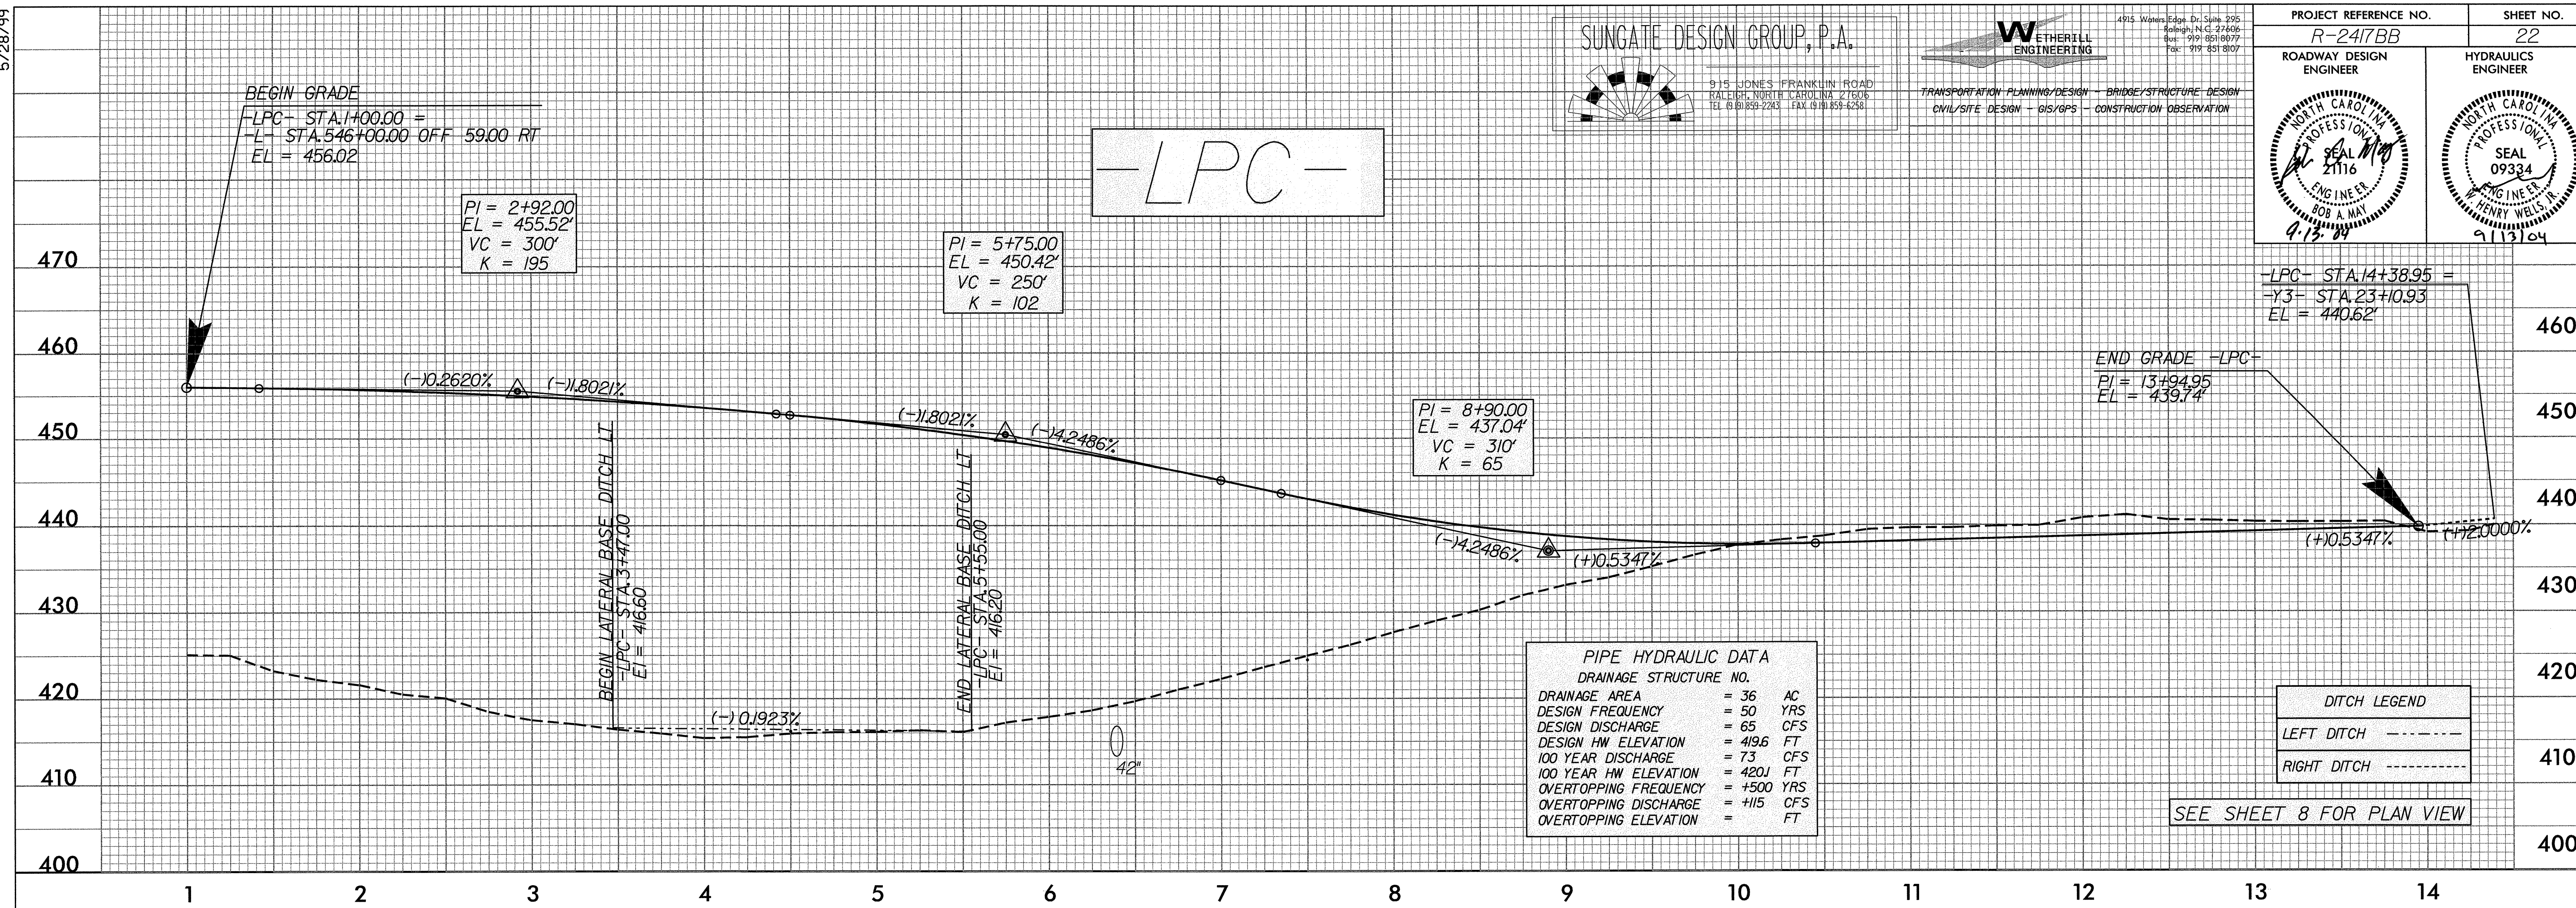

05-JUN-2004 09:03
R-2417bb\Drawings\Proje\N-2417bb-FDY_pf1.dgn
EL - BMR1

