



5/28/99

SUNGATE DESIGN GROUP, P.A.

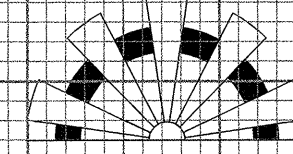

945 JONES FRANKLIN ROAD  
FALMOUTH NORTH CAROLINA 27536  
TEL: 919 855 2243 FAX: 919 859 6258



WETHERILL ENGINEERING

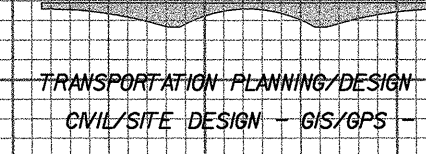

TRANSPORTATION PLANNING/DESIGN - BRIDGE/STRUCTURE DESIGN  
CIVIL/SITE DESIGN - GIS/GPS - CONSTRUCTION OBSERVATION

4915 Wilkes Edge, Dr. Suite 505  
Raleigh, N.C. 27606  
Box: 999 661/6677  
Fax: 919 831 8107

PROJECT REFERENCE NO. <b>R-2417BB</b>	SHEET NO. <b>21</b>
ROADWAY DESIGN ENGINEER	HYDRAULICS ENGINEER

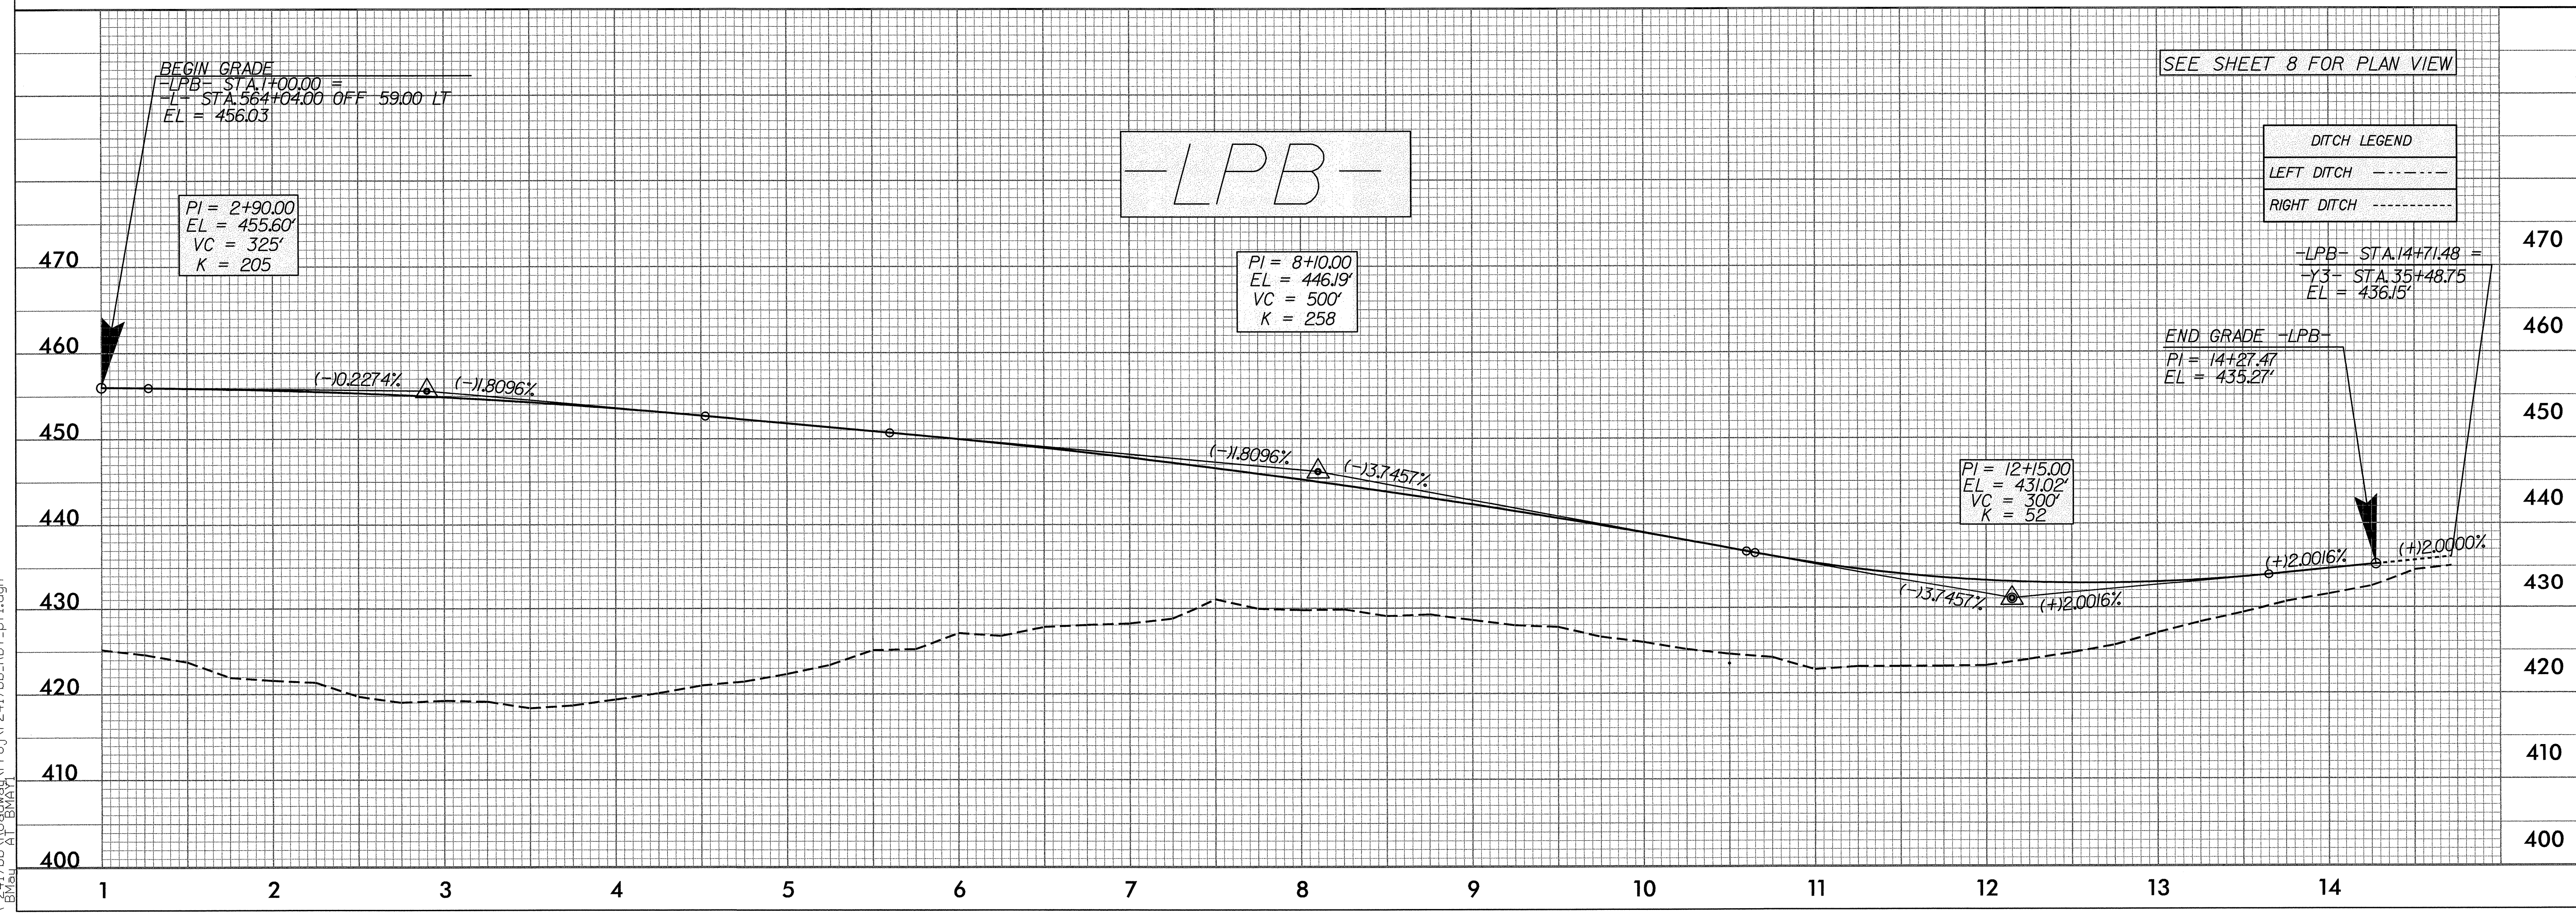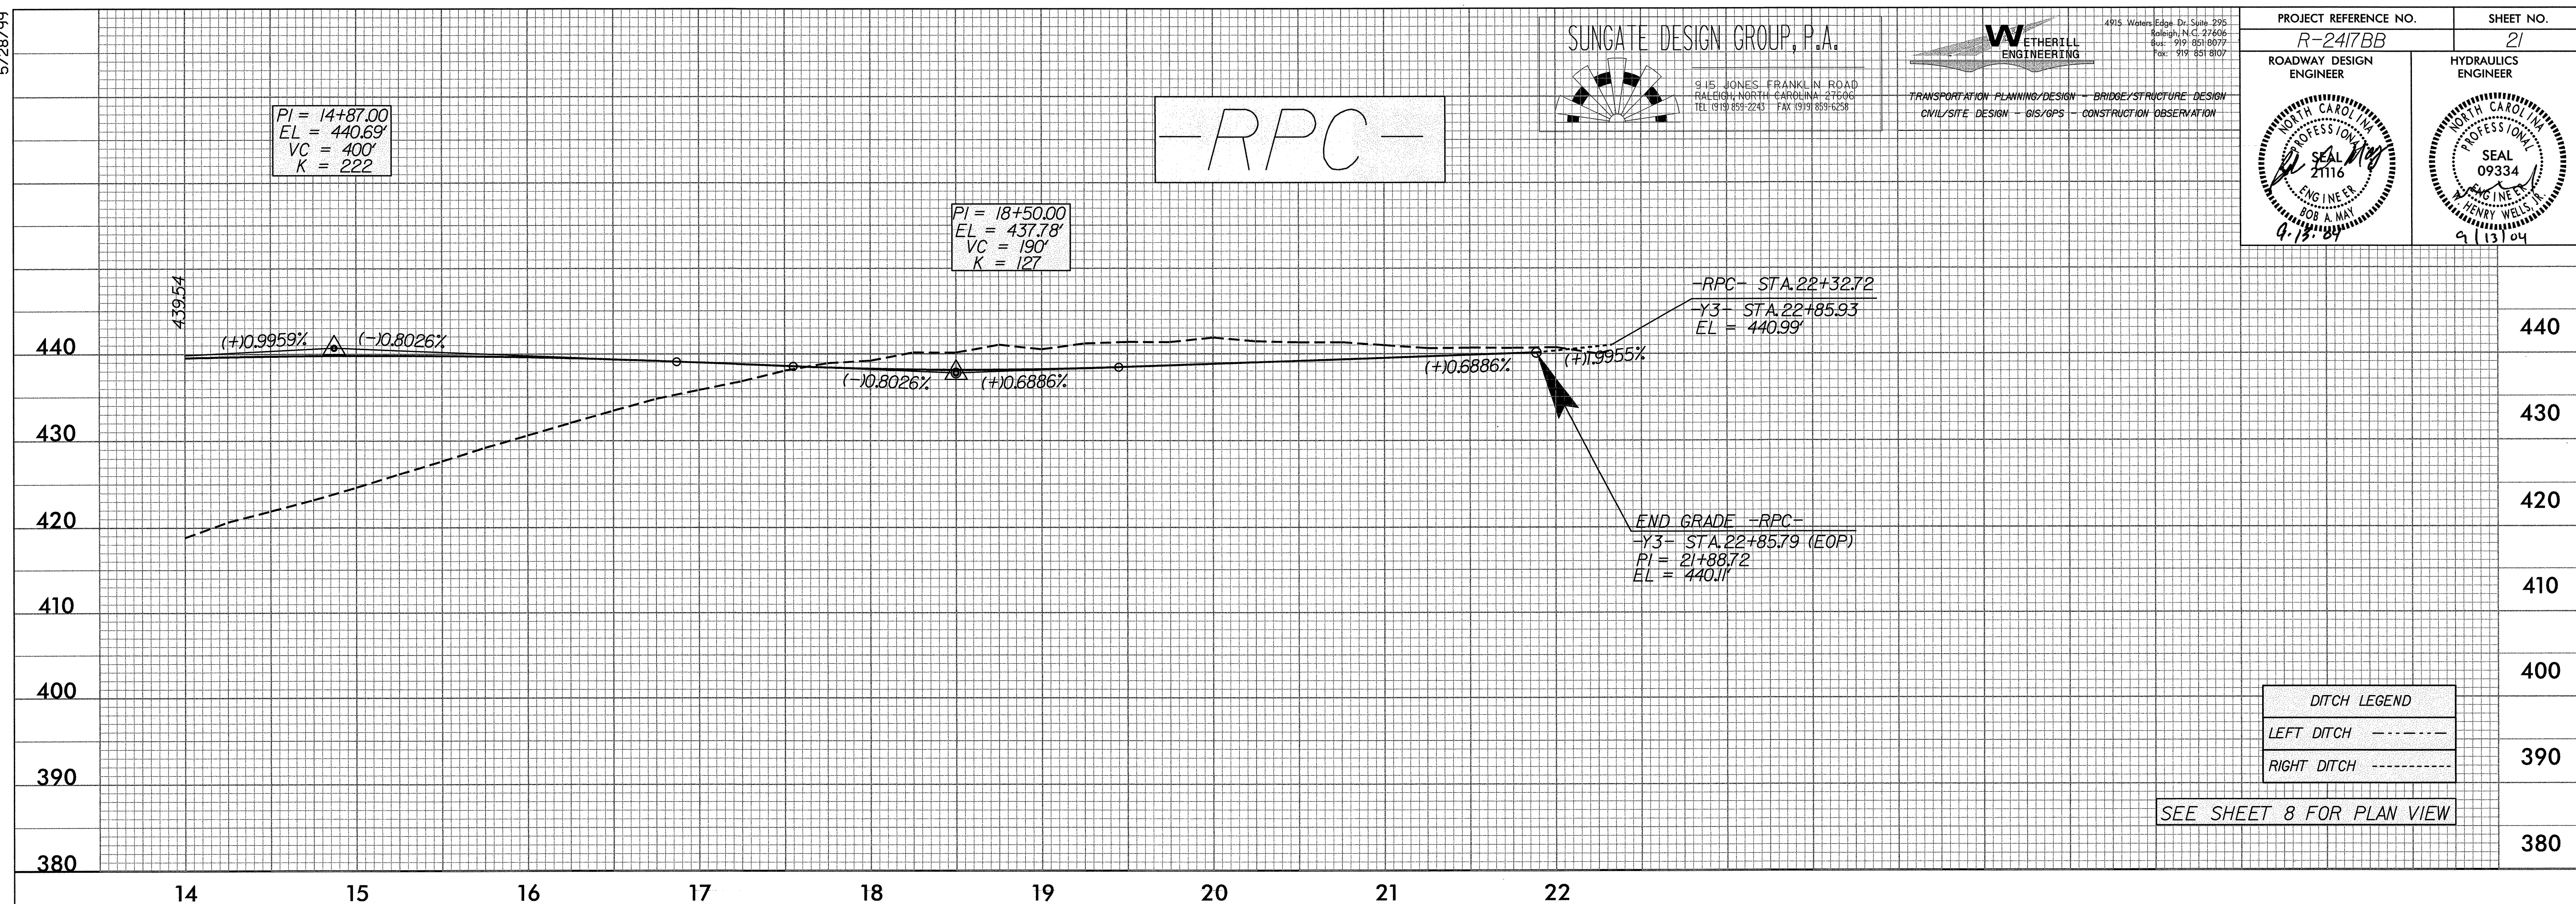

05-JUN-2004 09:08  
F:\2417bb\10-05\WSDA\Proj\2417bb\_RDY\_pf1.dgn  
BWA