
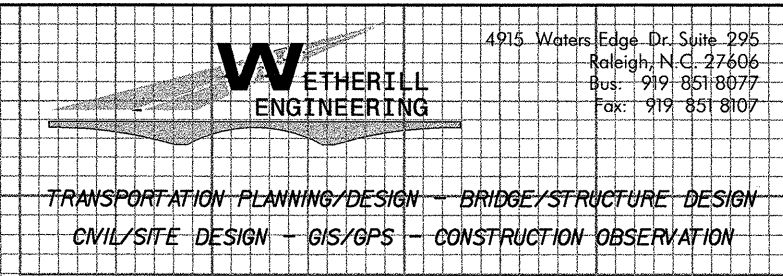


5/28/99


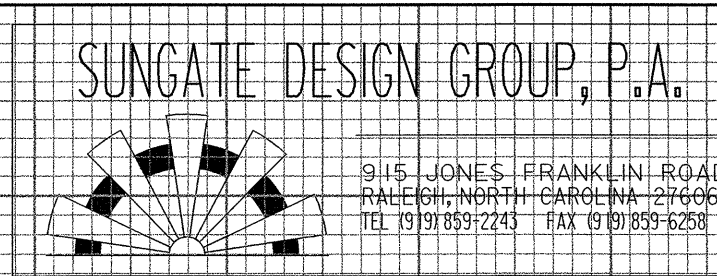


PROJECT REFERENCE NO. R-2417BB SHEET NO. 20

ROADWAY DESIGN ENGINEER HYDRAULICS ENGINEER

SEAL 0116 ENGINEER ROBERT A. MAY 9.14.99

SEAL 09334 PROFESSIONAL ENGINEER HENRY WELLS JR. 9.13.04

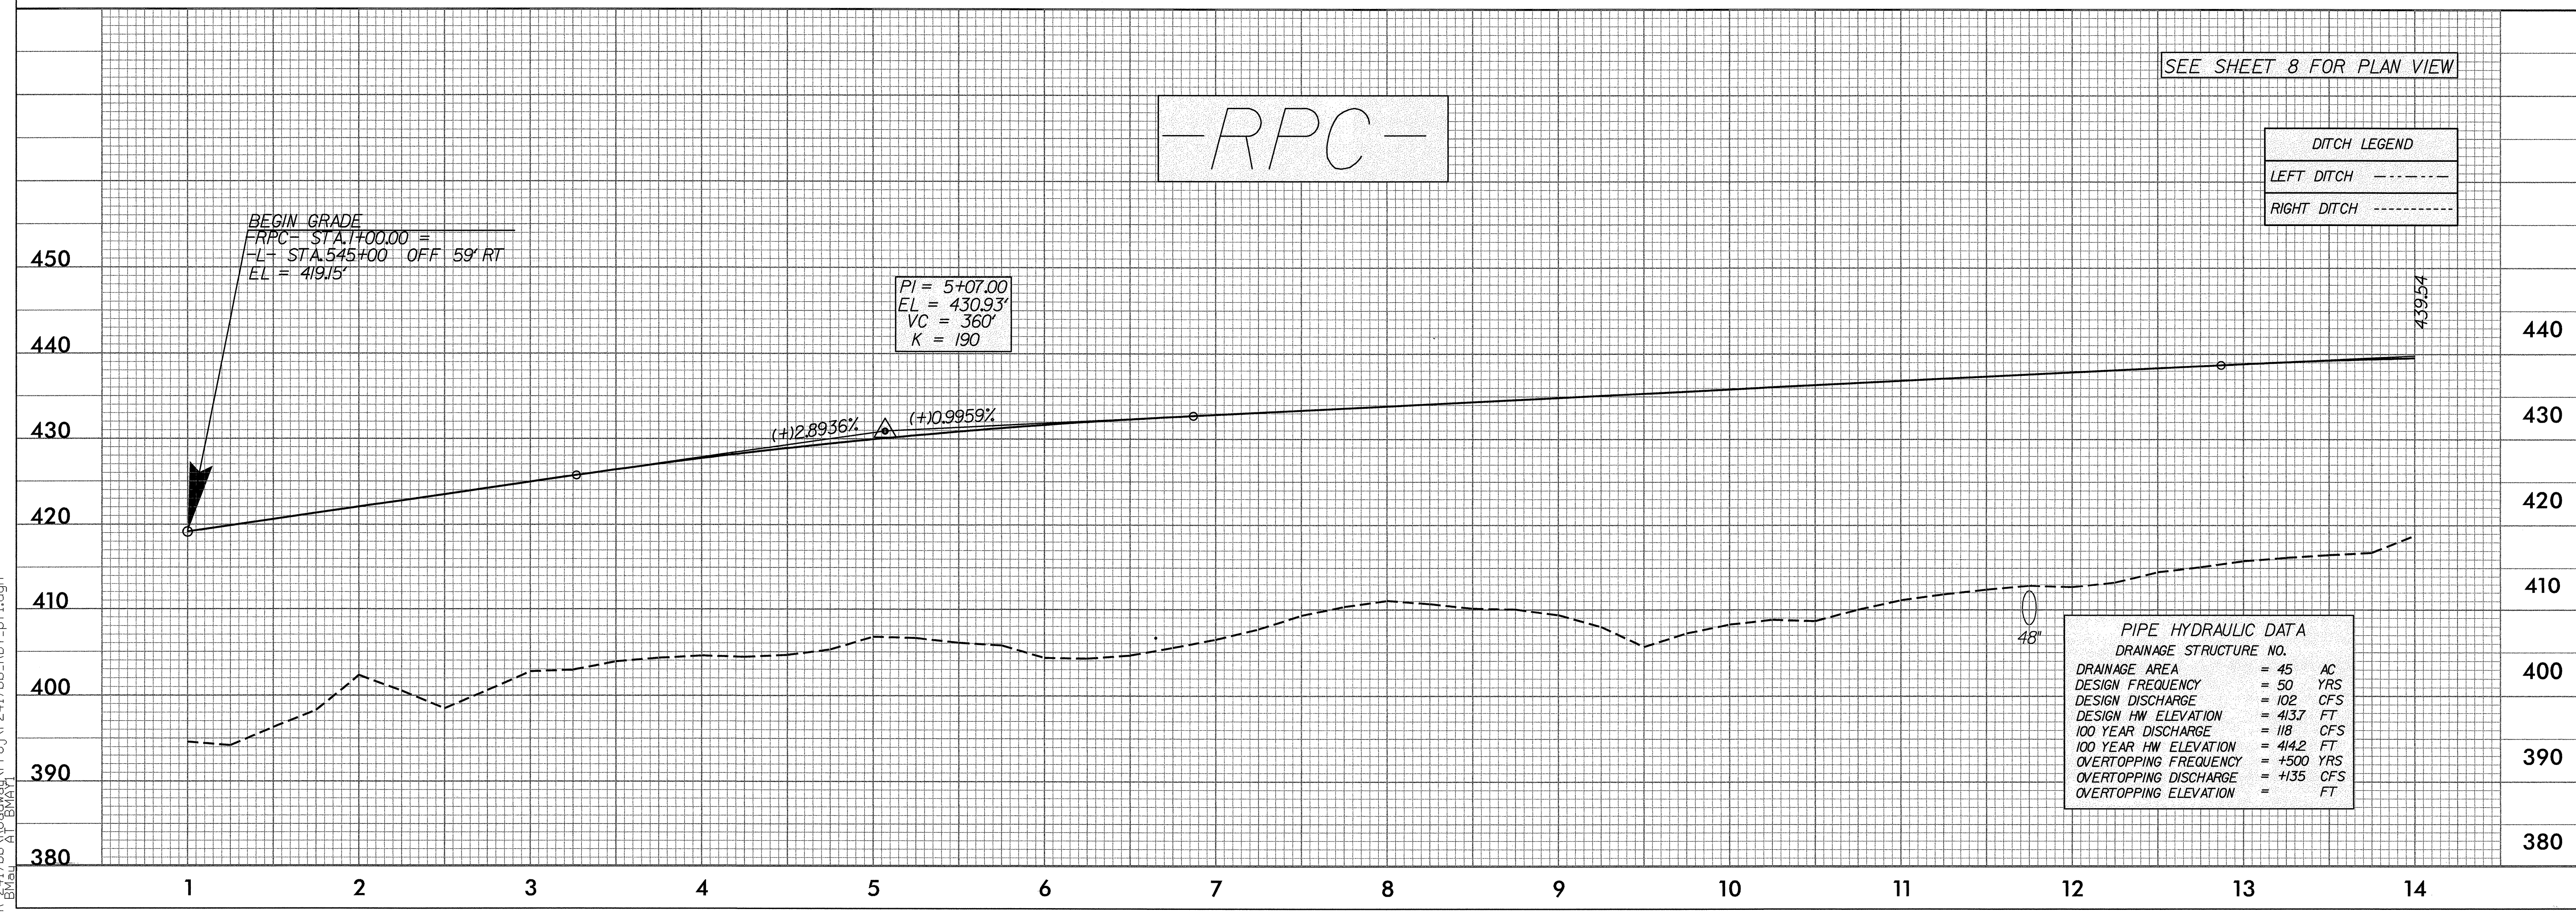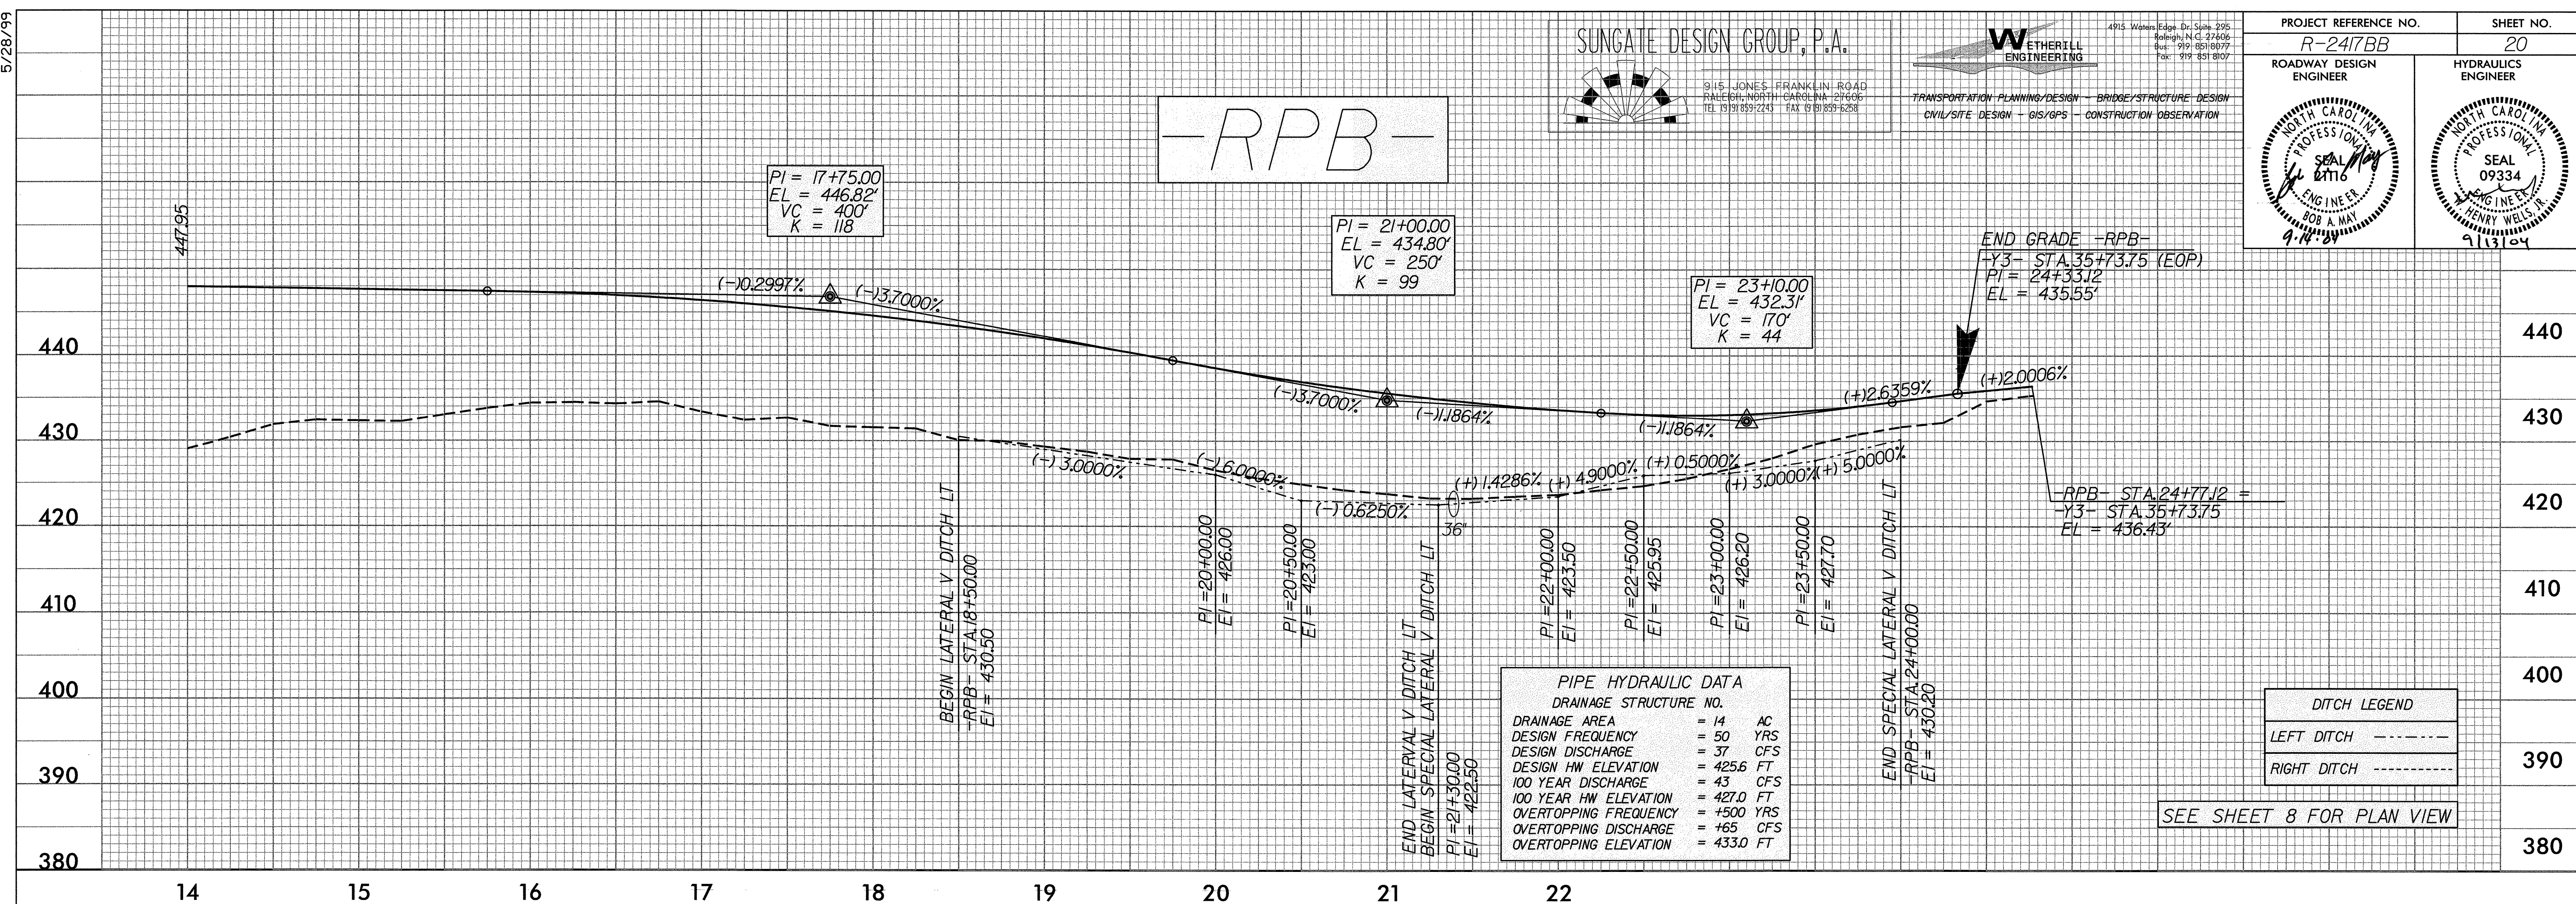

05-JUN-2004 09:08 R-2417bb.dwg