


METRIC

5 0 10

CONST. REV.

R / W REV.

PROJECT REFERENCE NO. R-2417BB	SHEET NO. 2-AG
R / W SHEET NO.	
ROADWAY DESIGN ENGINEER	HYDRAULICS ENGINEER
NOT A CERTIFIED DOCUMENT AS TO THE ORIGINAL DOCUMENT BUT ONLY AS TO THE REVISIONS.	NOT A CERTIFIED DOCUMENT AS TO THE ORIGINAL DOCUMENT BUT ONLY AS TO THE REVISIONS.
THIS DOCUMENT ORIGINALLY ISSUED AND SEALED BY:	THIS DOCUMENT ORIGINALLY ISSUED AND SEALED BY:
LISA WOOTEN SHAPIRO, 19001 ON 05/08/02	W. GALEN CAIL, 022000 ON 05/13/02
THIS DOCUMENT IS ONLY CERTIFIED AS TO THE REVISIONS.	THIS DOCUMENT IS ONLY CERTIFIED AS TO THE REVISIONS.

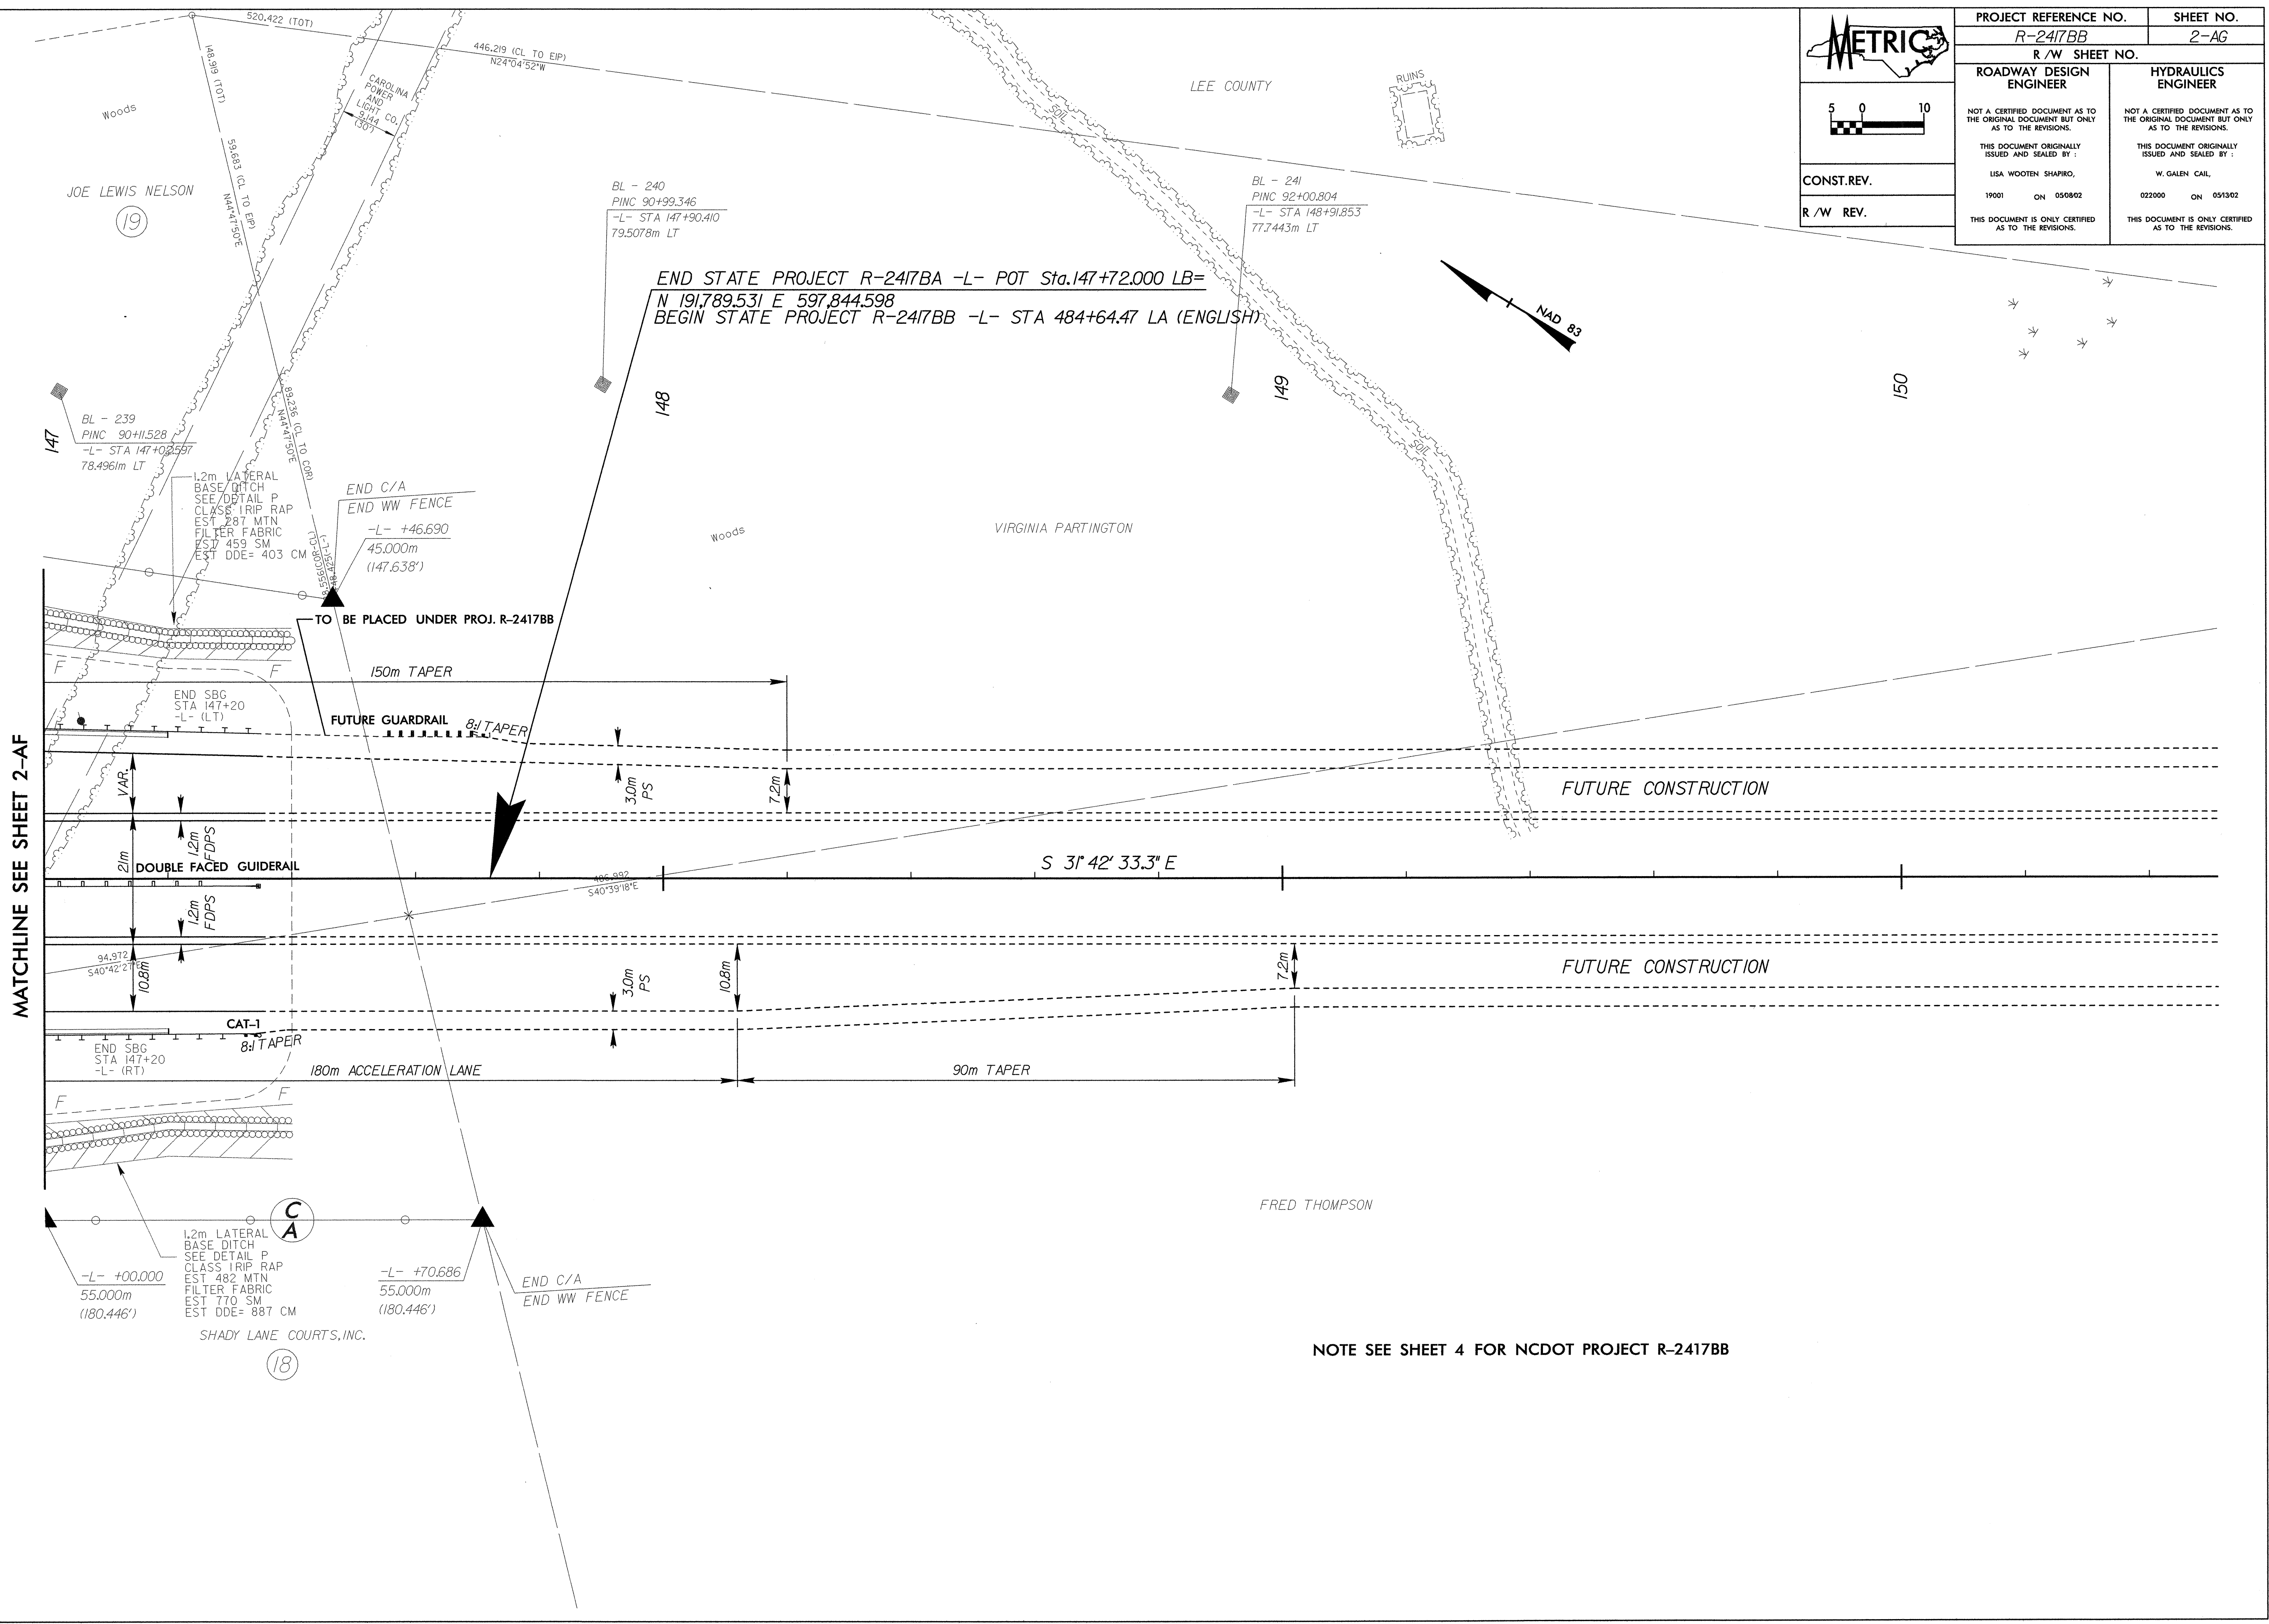

MATCHLINE SEE SHEET 2-AF

94 JULY 2004 09:07 I:\TrafficControl\Roadway\2417ba\TIP\tp\2417baaf.rph

NOTE SEE SHEET 4 FOR NCDOT PROJECT R-2417BB