
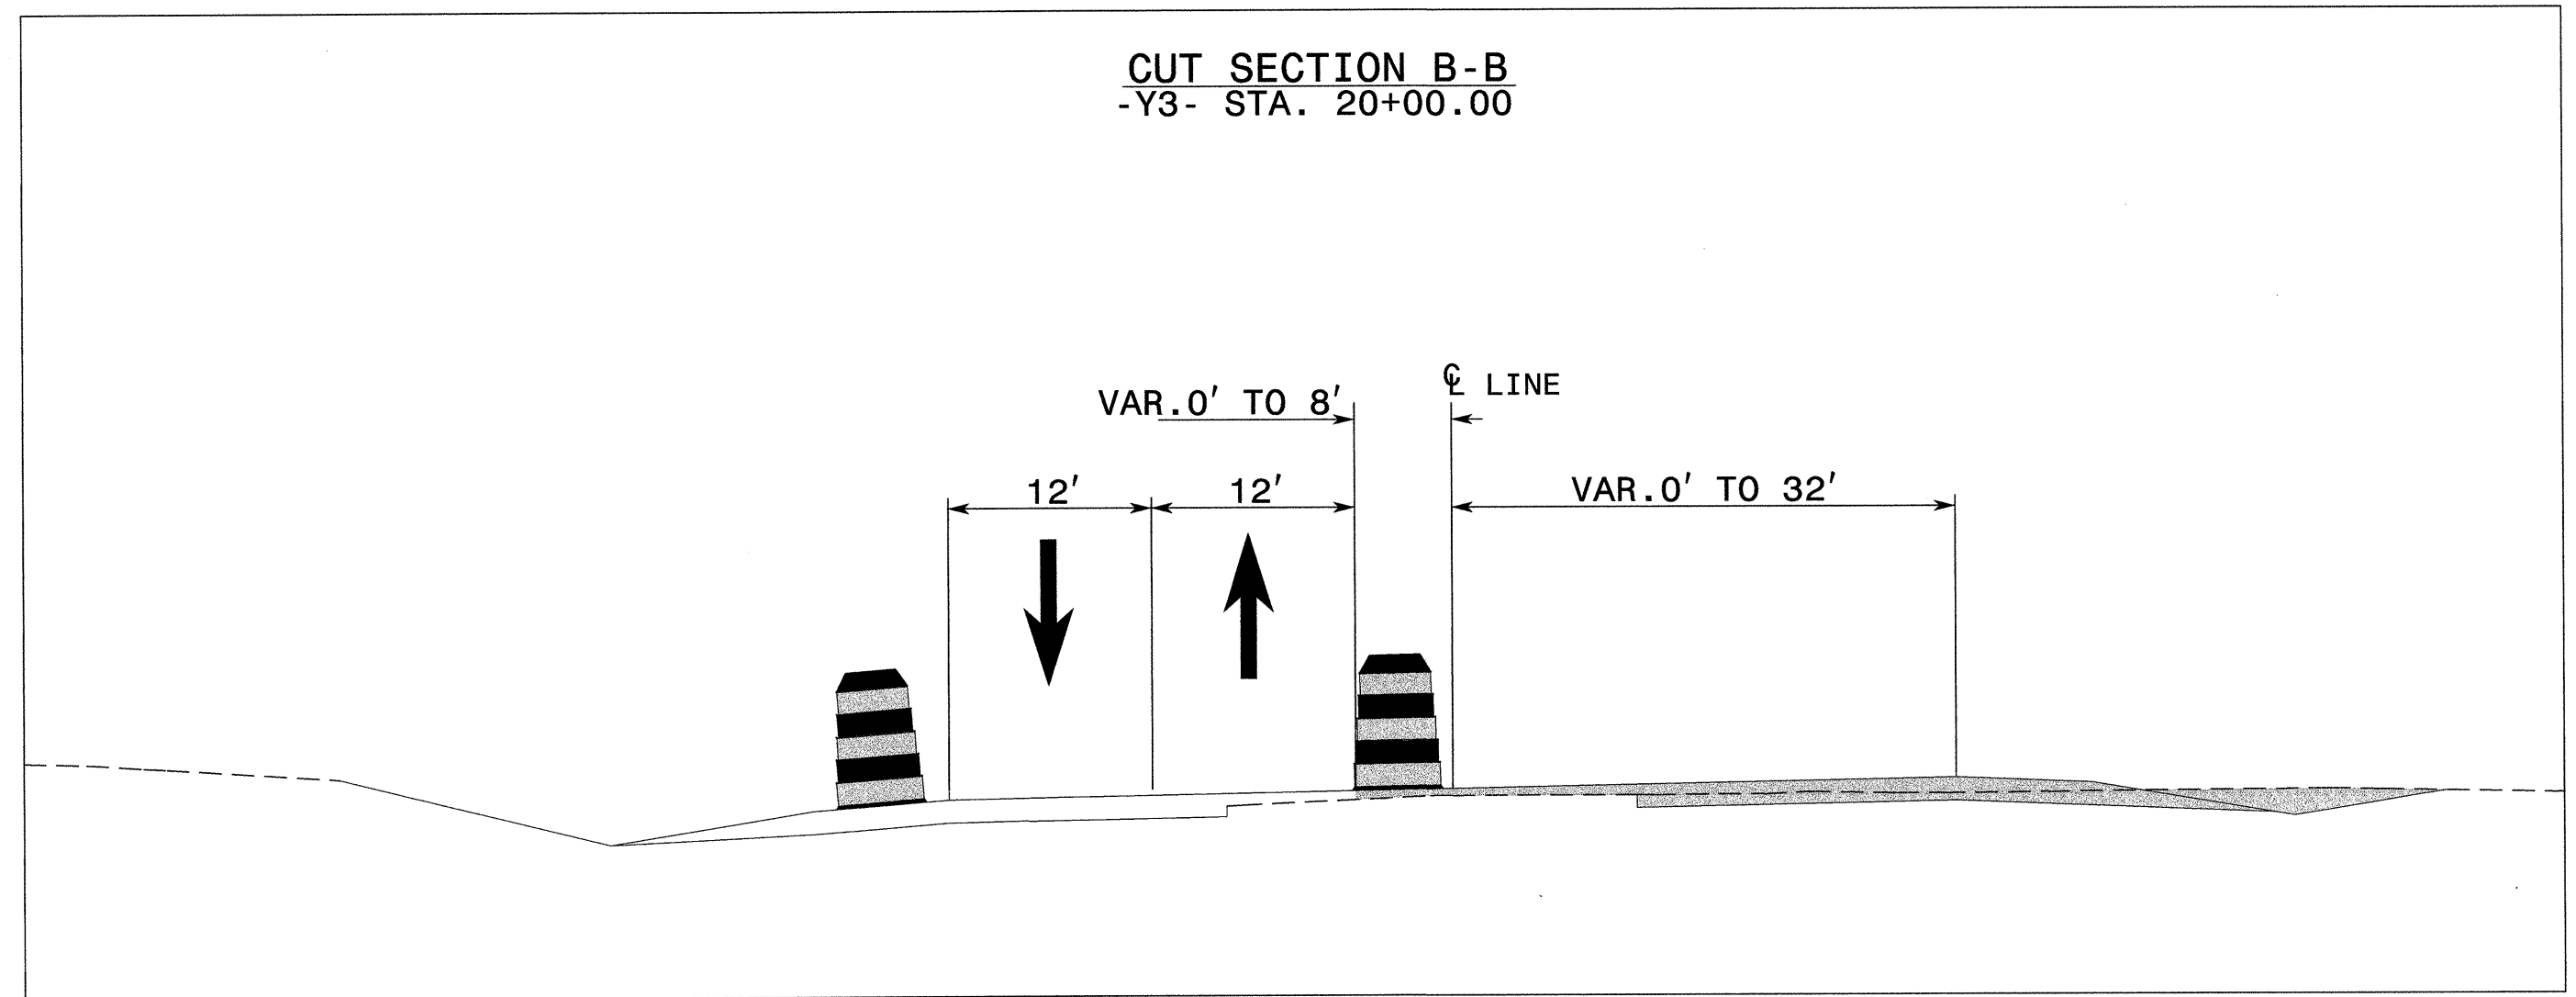
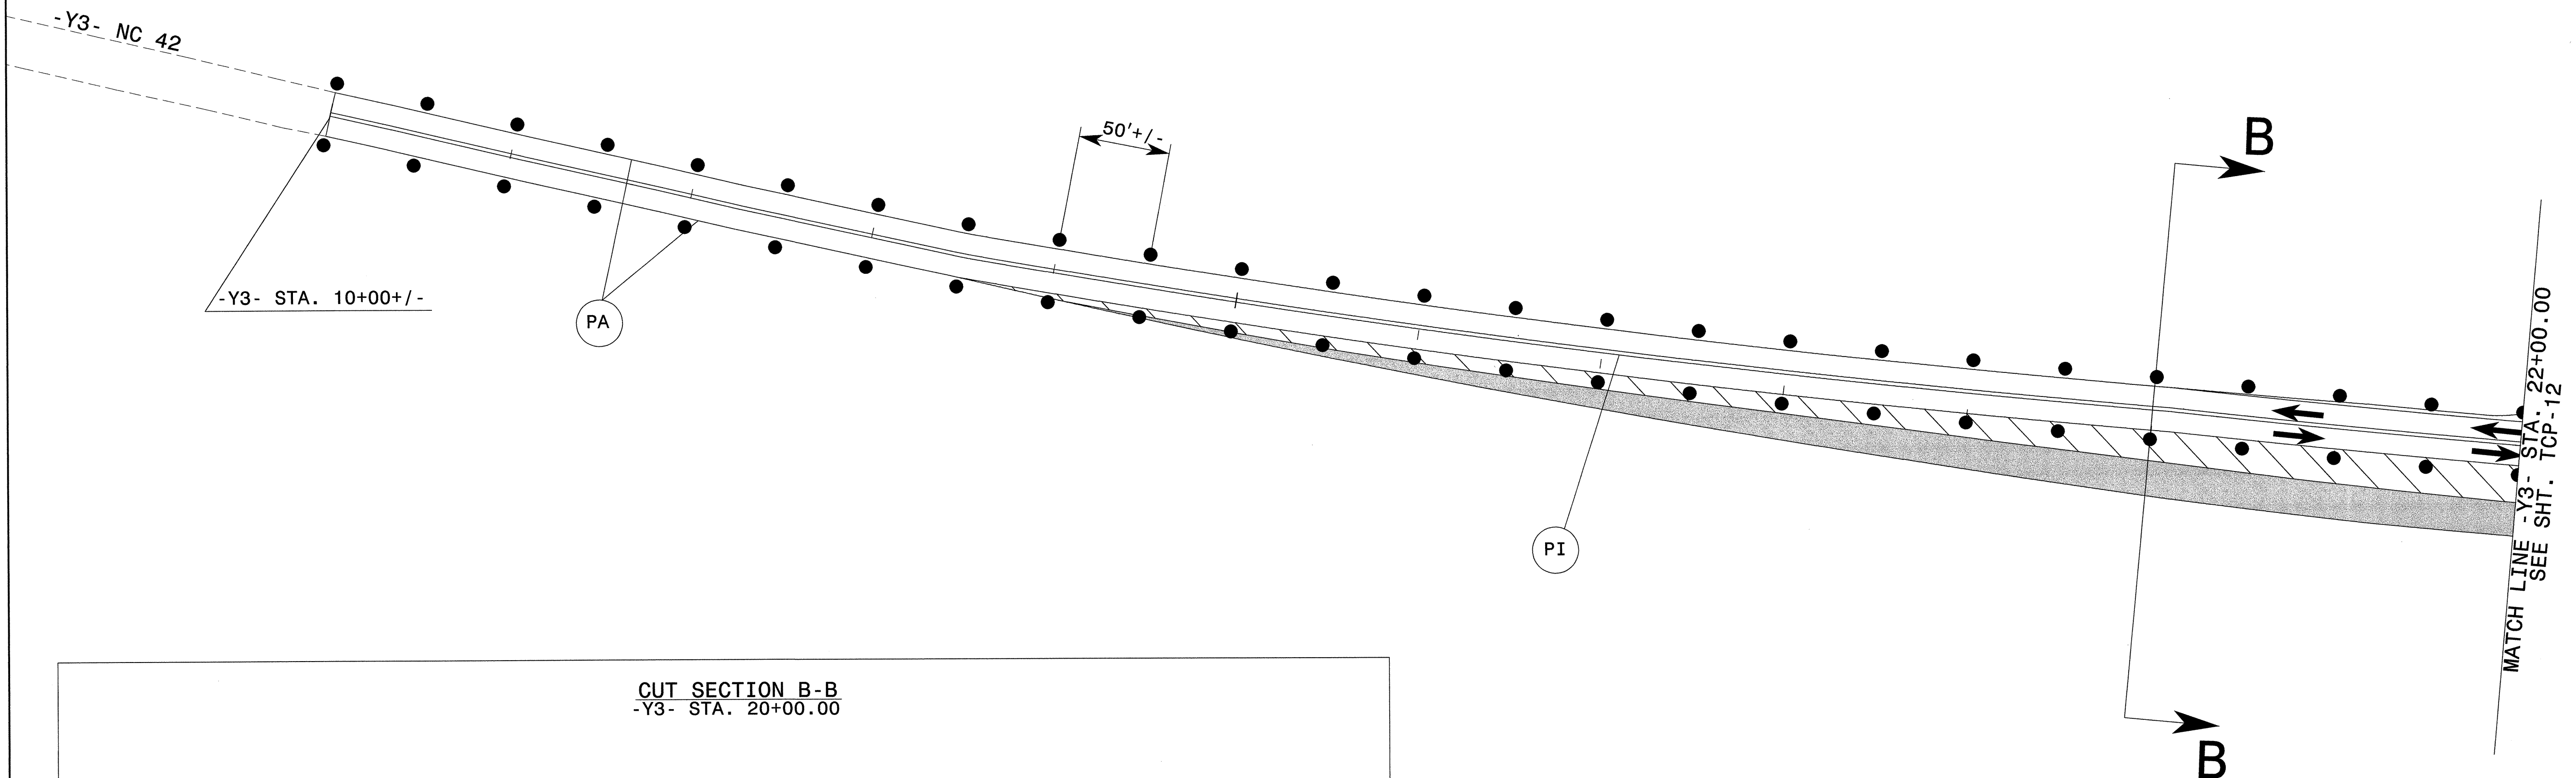


10

15

20

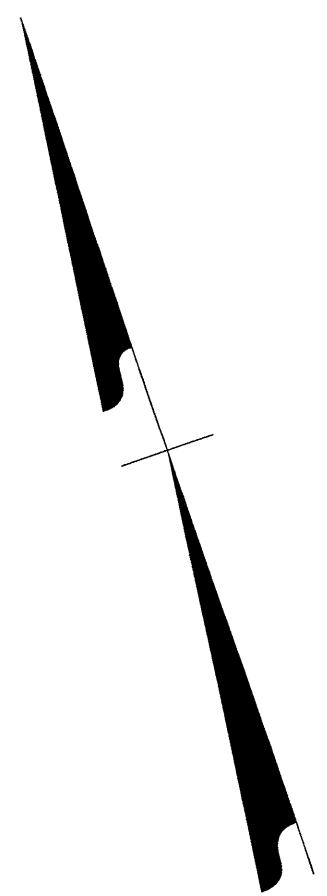


WEDGING

15-JUL-2004 10:16 R:\TrafficControl\TCP\R-2417BB\_tcp\_pshil.dgn BMoy AT WETHERILL-BOB

**WETHERILL ENGINEERING**  
559 Jones Franklin Rd. Suite 164  
Raleigh, N.C. 27606  
Bus: 919 851 8077  
Fax: 919 851 8107

APPROVED: *Bob A. May* DATE: 7.23.04

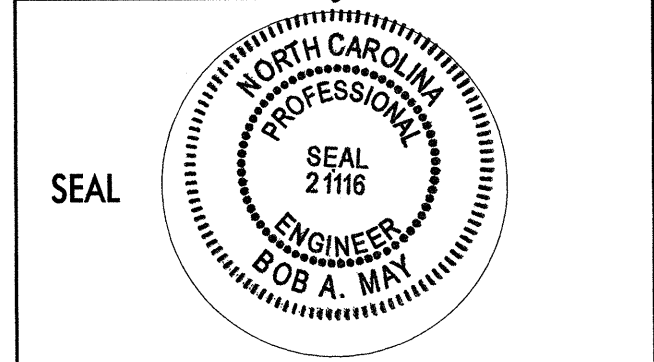

**PHASE III  
STEPS 3 & 4**

SCALE: NONE		REVISIONS
DATE:		
DWG. BY:		
DESIGN BY:		
REVIEWED BY:		