


-Y2- SR 1523
RICE RD.



ROAD CLOSED R11-2
48" X 30"

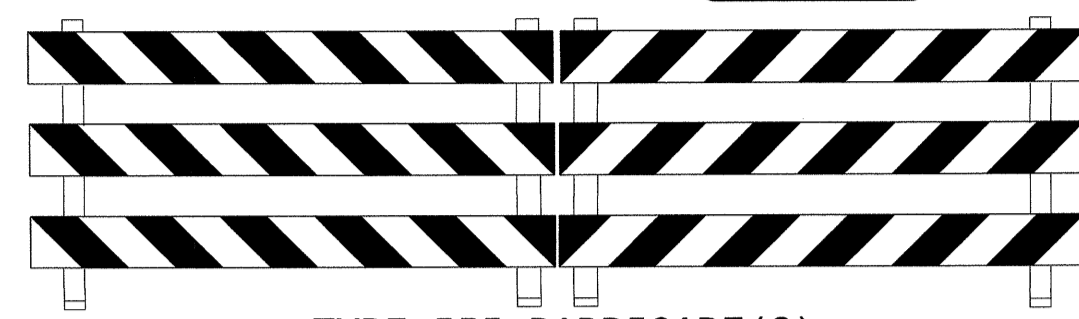

TYPE III BARRICADE(S)

550


B

20

545

-Y2- 19+45+/-

-Y2- 18+70+/-

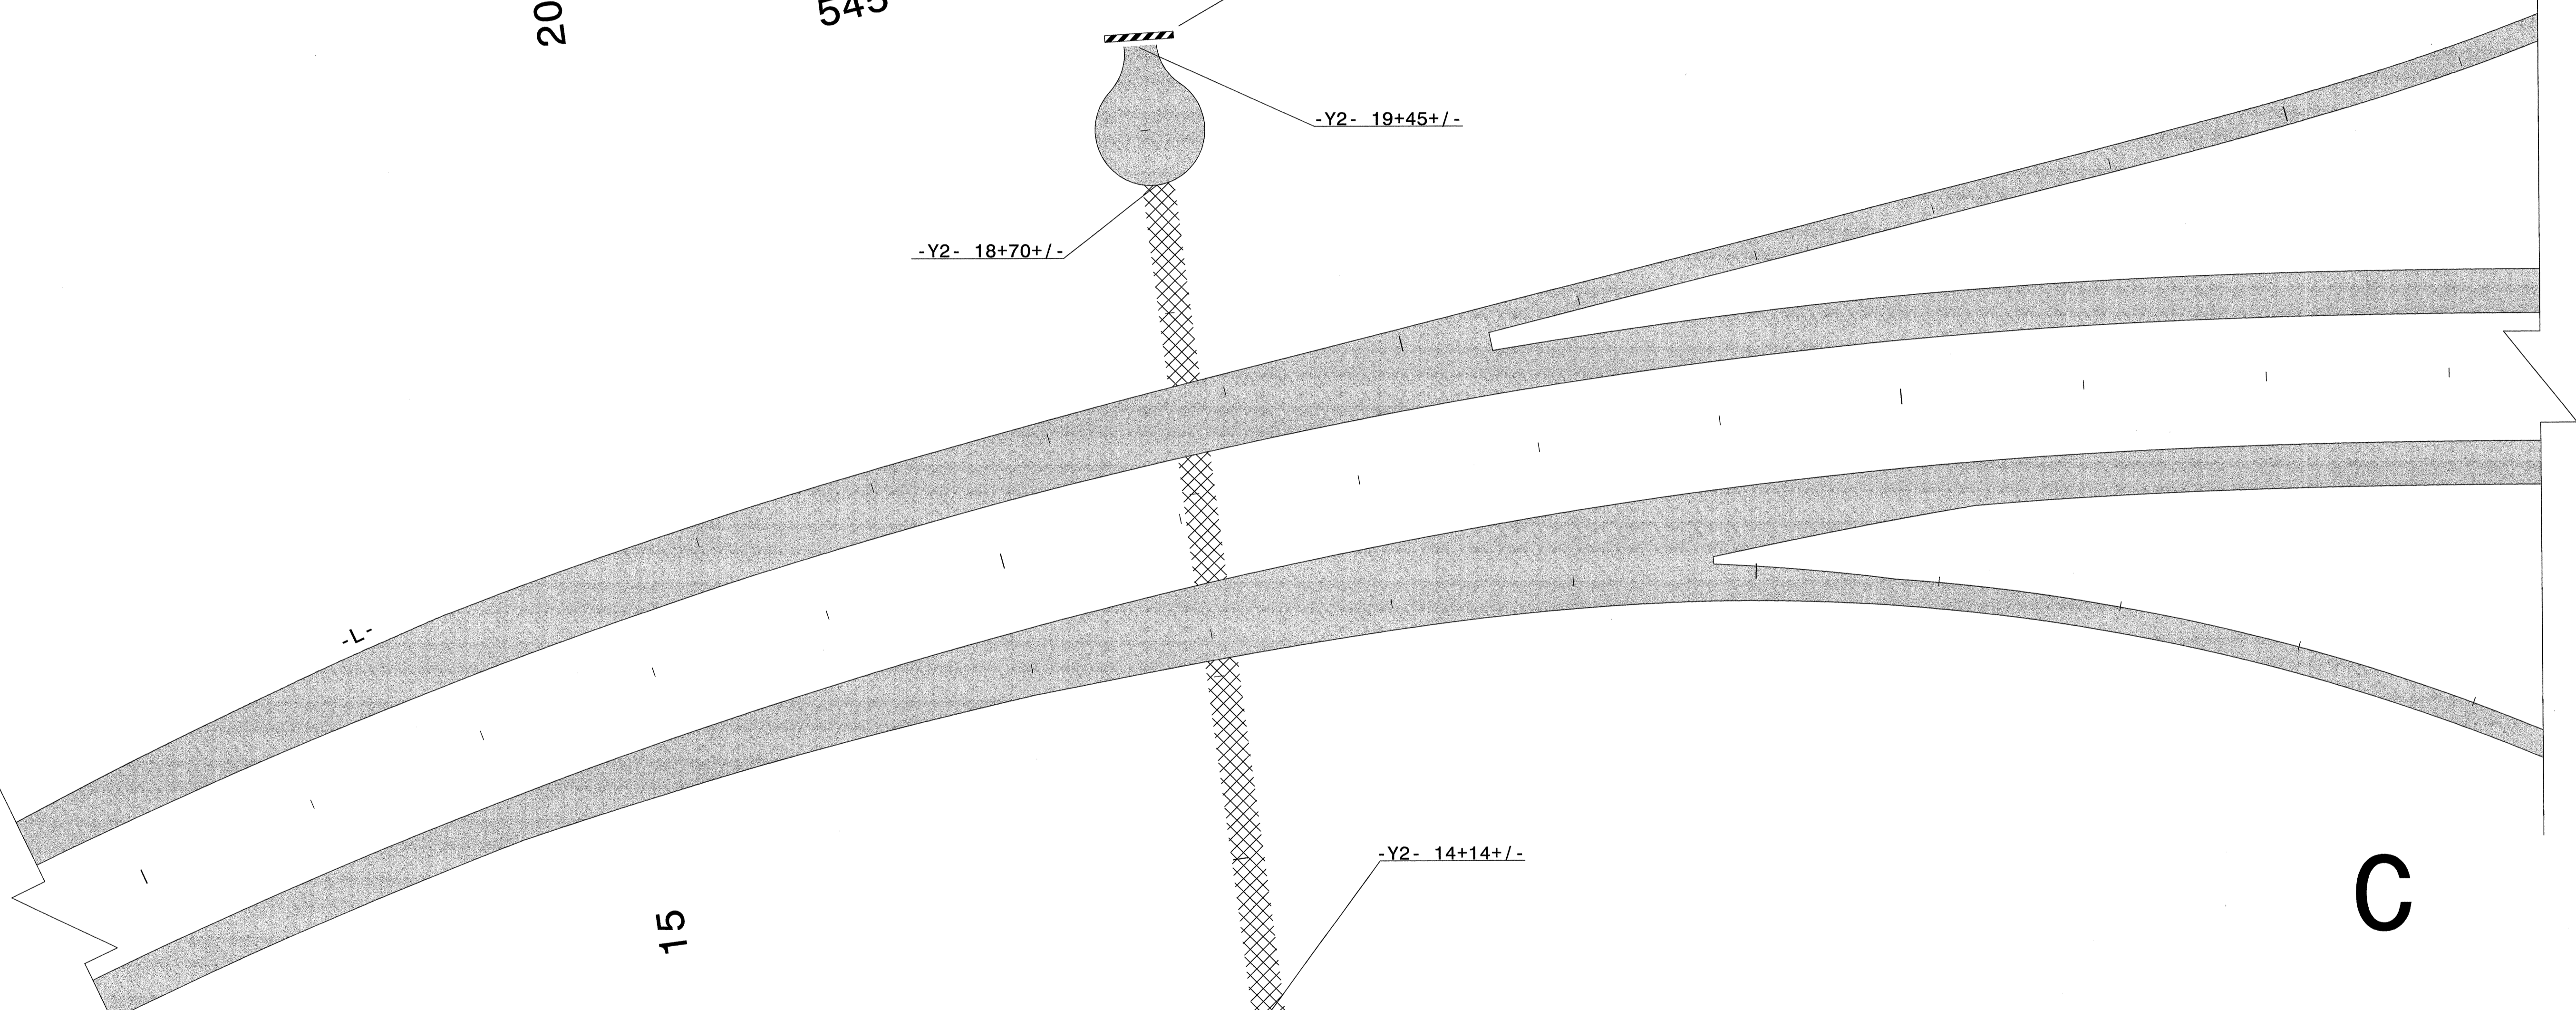


15

-Y2- 14+14+/-

-Y2- 13+39+/-

ROAD CLOSED R11-2
48" X 30"

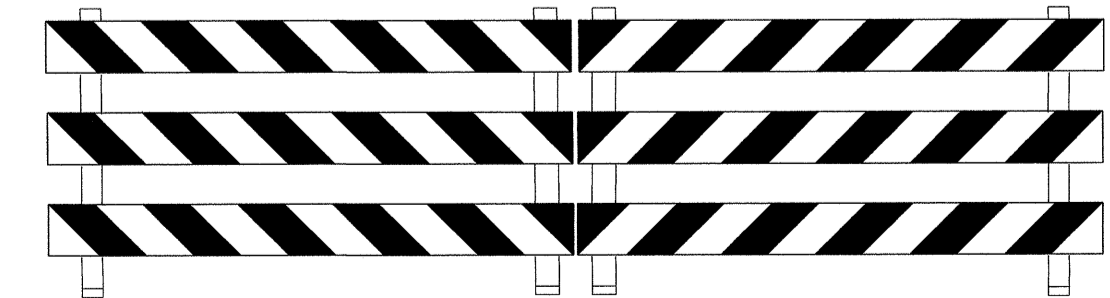


TYPE III BARRICADE(S)

-Y2- SR 1523
RICE RD.




C

15-JUL-2004 10:07
 R:\TrafficControl\TCP\R-2417BB-tcp.psh5.dgn
 BMG AT WETHERILL-BOB



 559 Jones Franklin Rd. Suite 164
 Raleigh, N.C. 27606
 Bus: 919 851 8077
 Fax: 919 851 8107

TRANSPORTATION PLANNING/DESIGN - BRIDGE/STRUCTURE DESIGN
 CIVIL/SITE DESIGN - GIS/GPS - CONSTRUCTION OBSERVATION

APPROVED: *Bob A. May* DATE: 7-23-04


 SEAL
 NORTH CAROLINA
 PROFESSIONAL
 ENGINEER
 BOB A. MAY
 21116

**PHASE I
STEPS 1, 3 & 5**

SCALE: NONE		REVISIONS
DATE:		
DWG. BY:		
DESIGN BY:		
REVIEWED BY:		CADD FILE