


# UTILITIES BY OTHERS

**NOTE:**  
ALL PROPOSED UTILITY WORK SHOWN ON THIS SHEET WILL BE DONE BY OTHERS

8/17/99

R/W REVISION - REVISED C/A ON PARCEL 31 TO PROPERTY LINE (MET). R/W REVISION ON PARCEL NOS. 20 & 28, REVISED C/A (BAM)  
 R/W REVISION - REVISED PROPOSED R/W LT. & RT. AND ADDED TEMP. CONST. EASEMENT RT. ALONG PARCEL 29 (BAM)  
 PLAN REVISION - REVISED PROPOSED DRAINAGE ALONG -Y3- (BAM). R/W REVISION RELOCATED C/A & R/W TO SOUTHERN PROPERTY LINE OF ATLANTIC & WESTERN R/R (BAM).

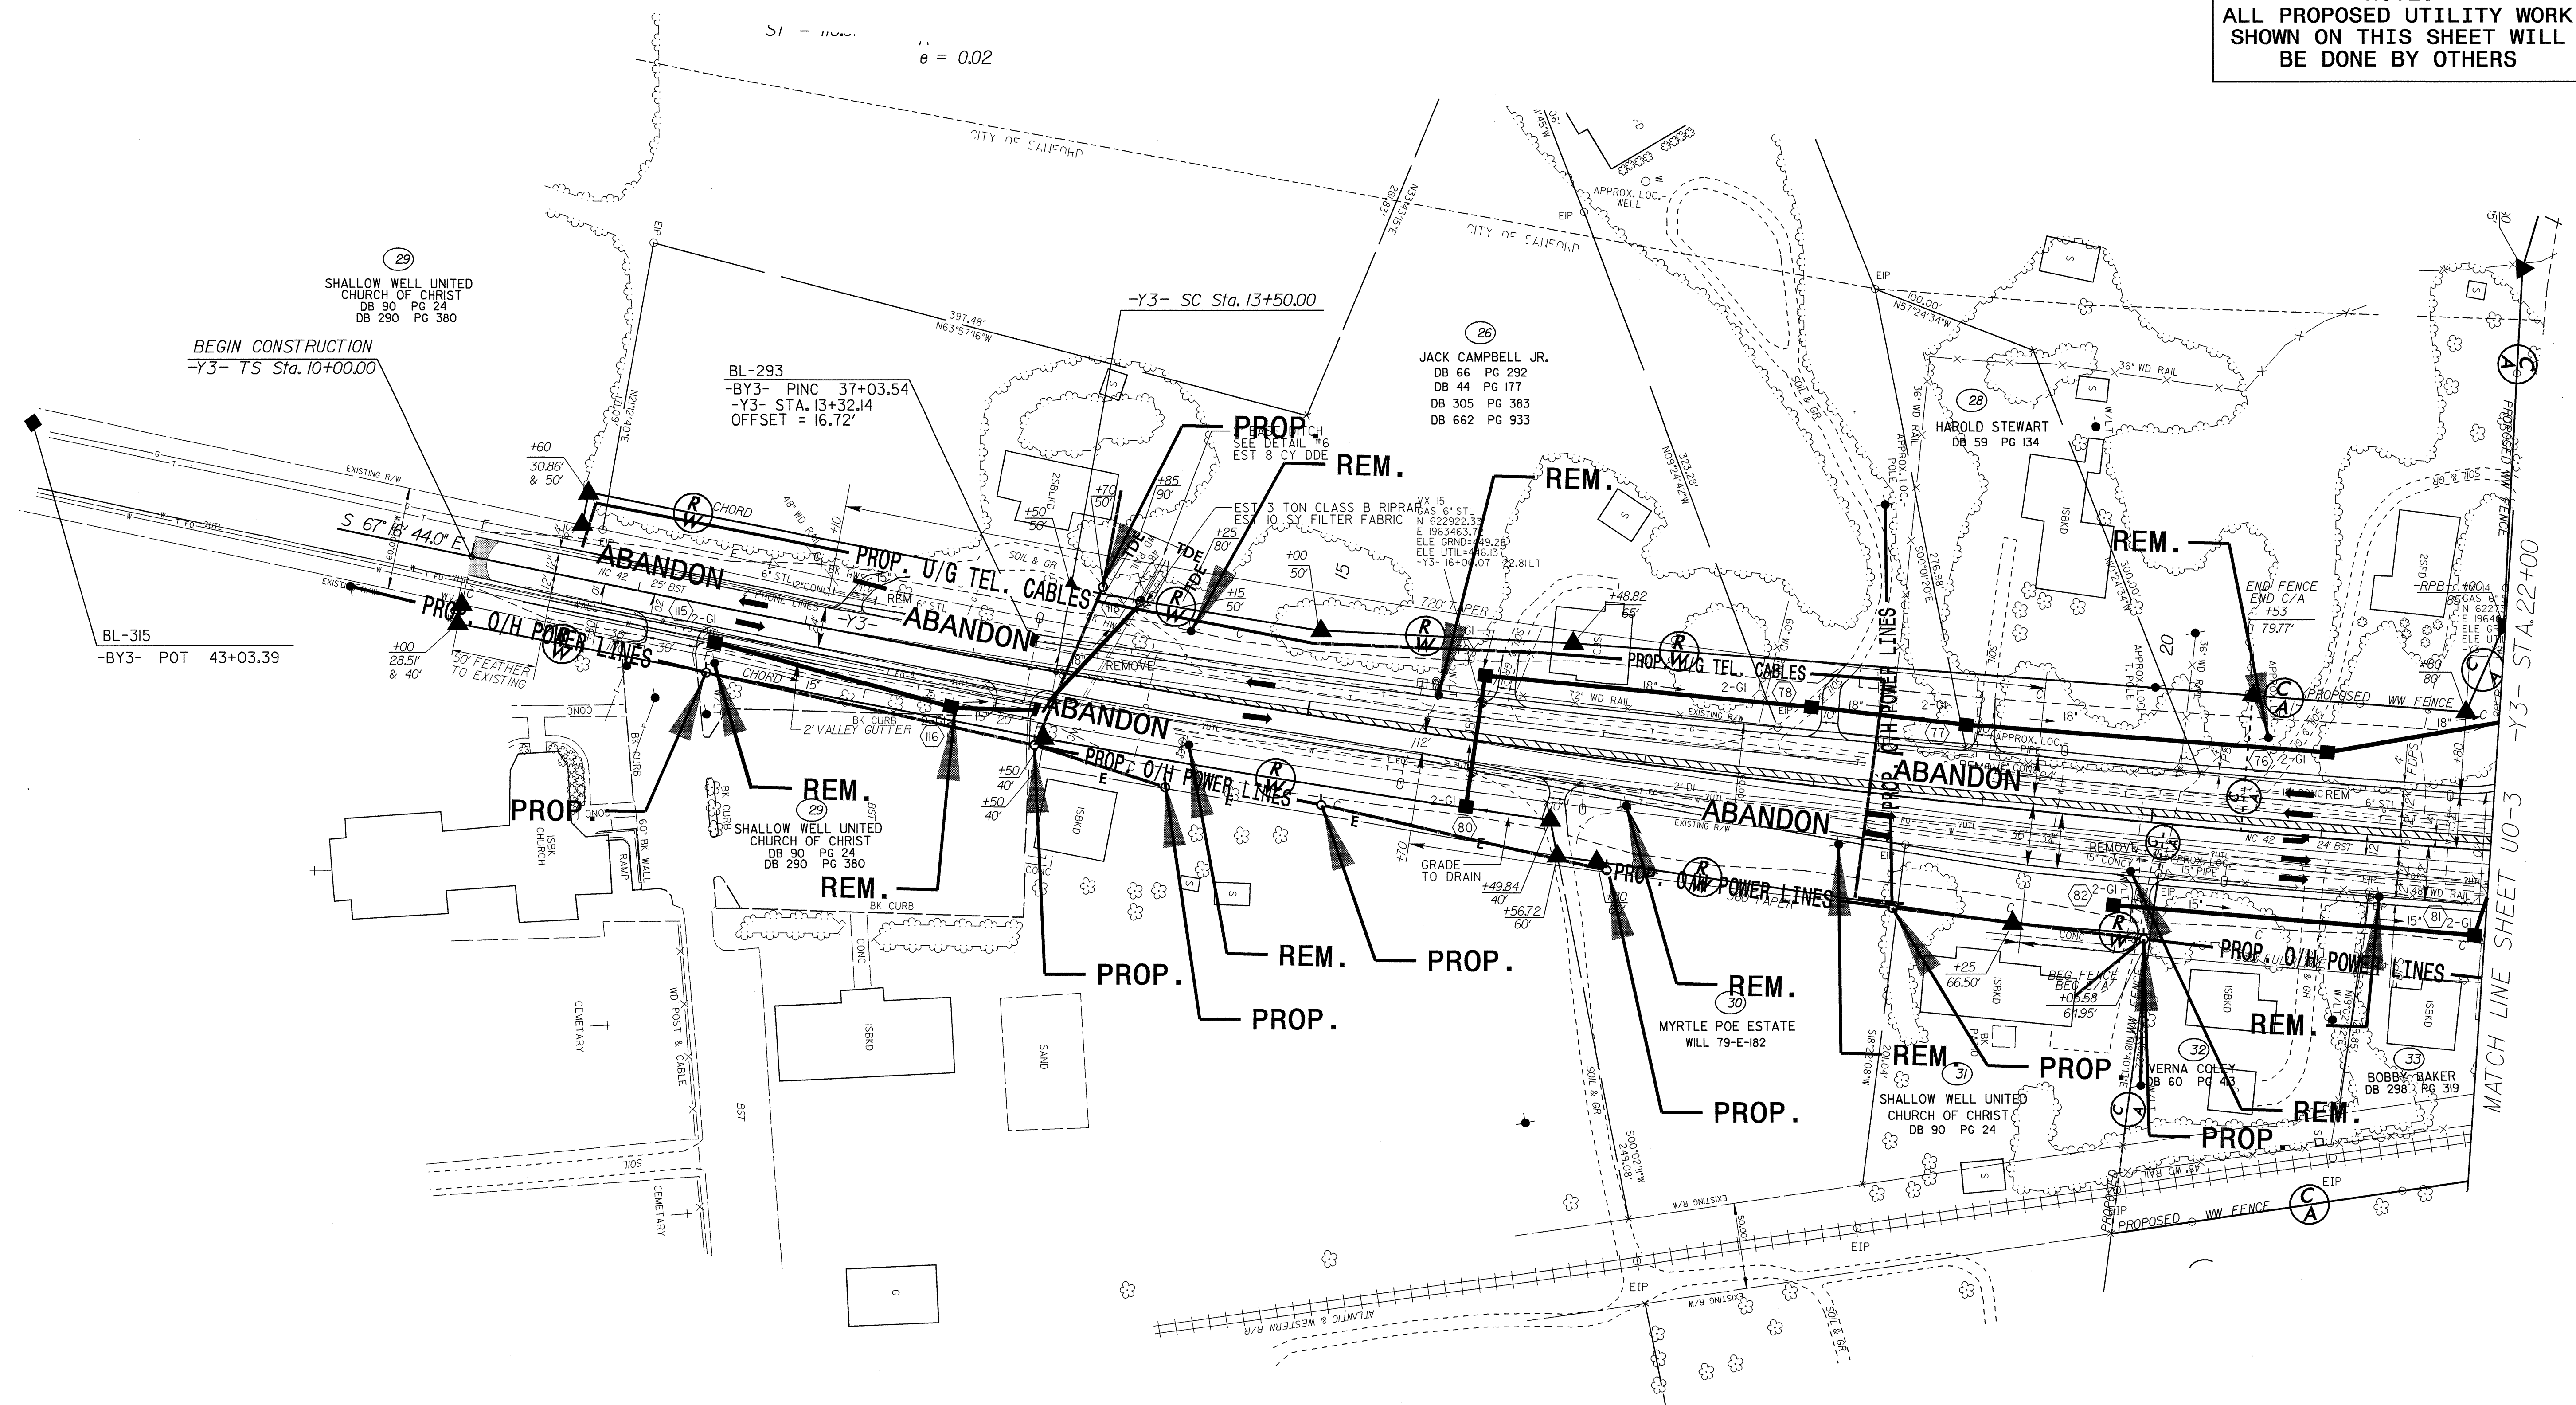

28-JUL-2004 10:48  
 R:\Utilities\Proj-U0-5\2417bb\_ut.u0\_05.dgn  
 Remondson

MATCH LINE SHEET U0-3 -Y3- STA. 22+00