

UTILITIES BY OTHERS

NOTE: ALL PROPOSED UTILITY WORK SHOWN ON THIS SHEET WILL BE DONE BY OTHERS

NAD 83

03-AUG-2004 10:34 R:\Utilities\Job\Ut\_Proj\Ar-2417bb\ut.uo.03.dgn



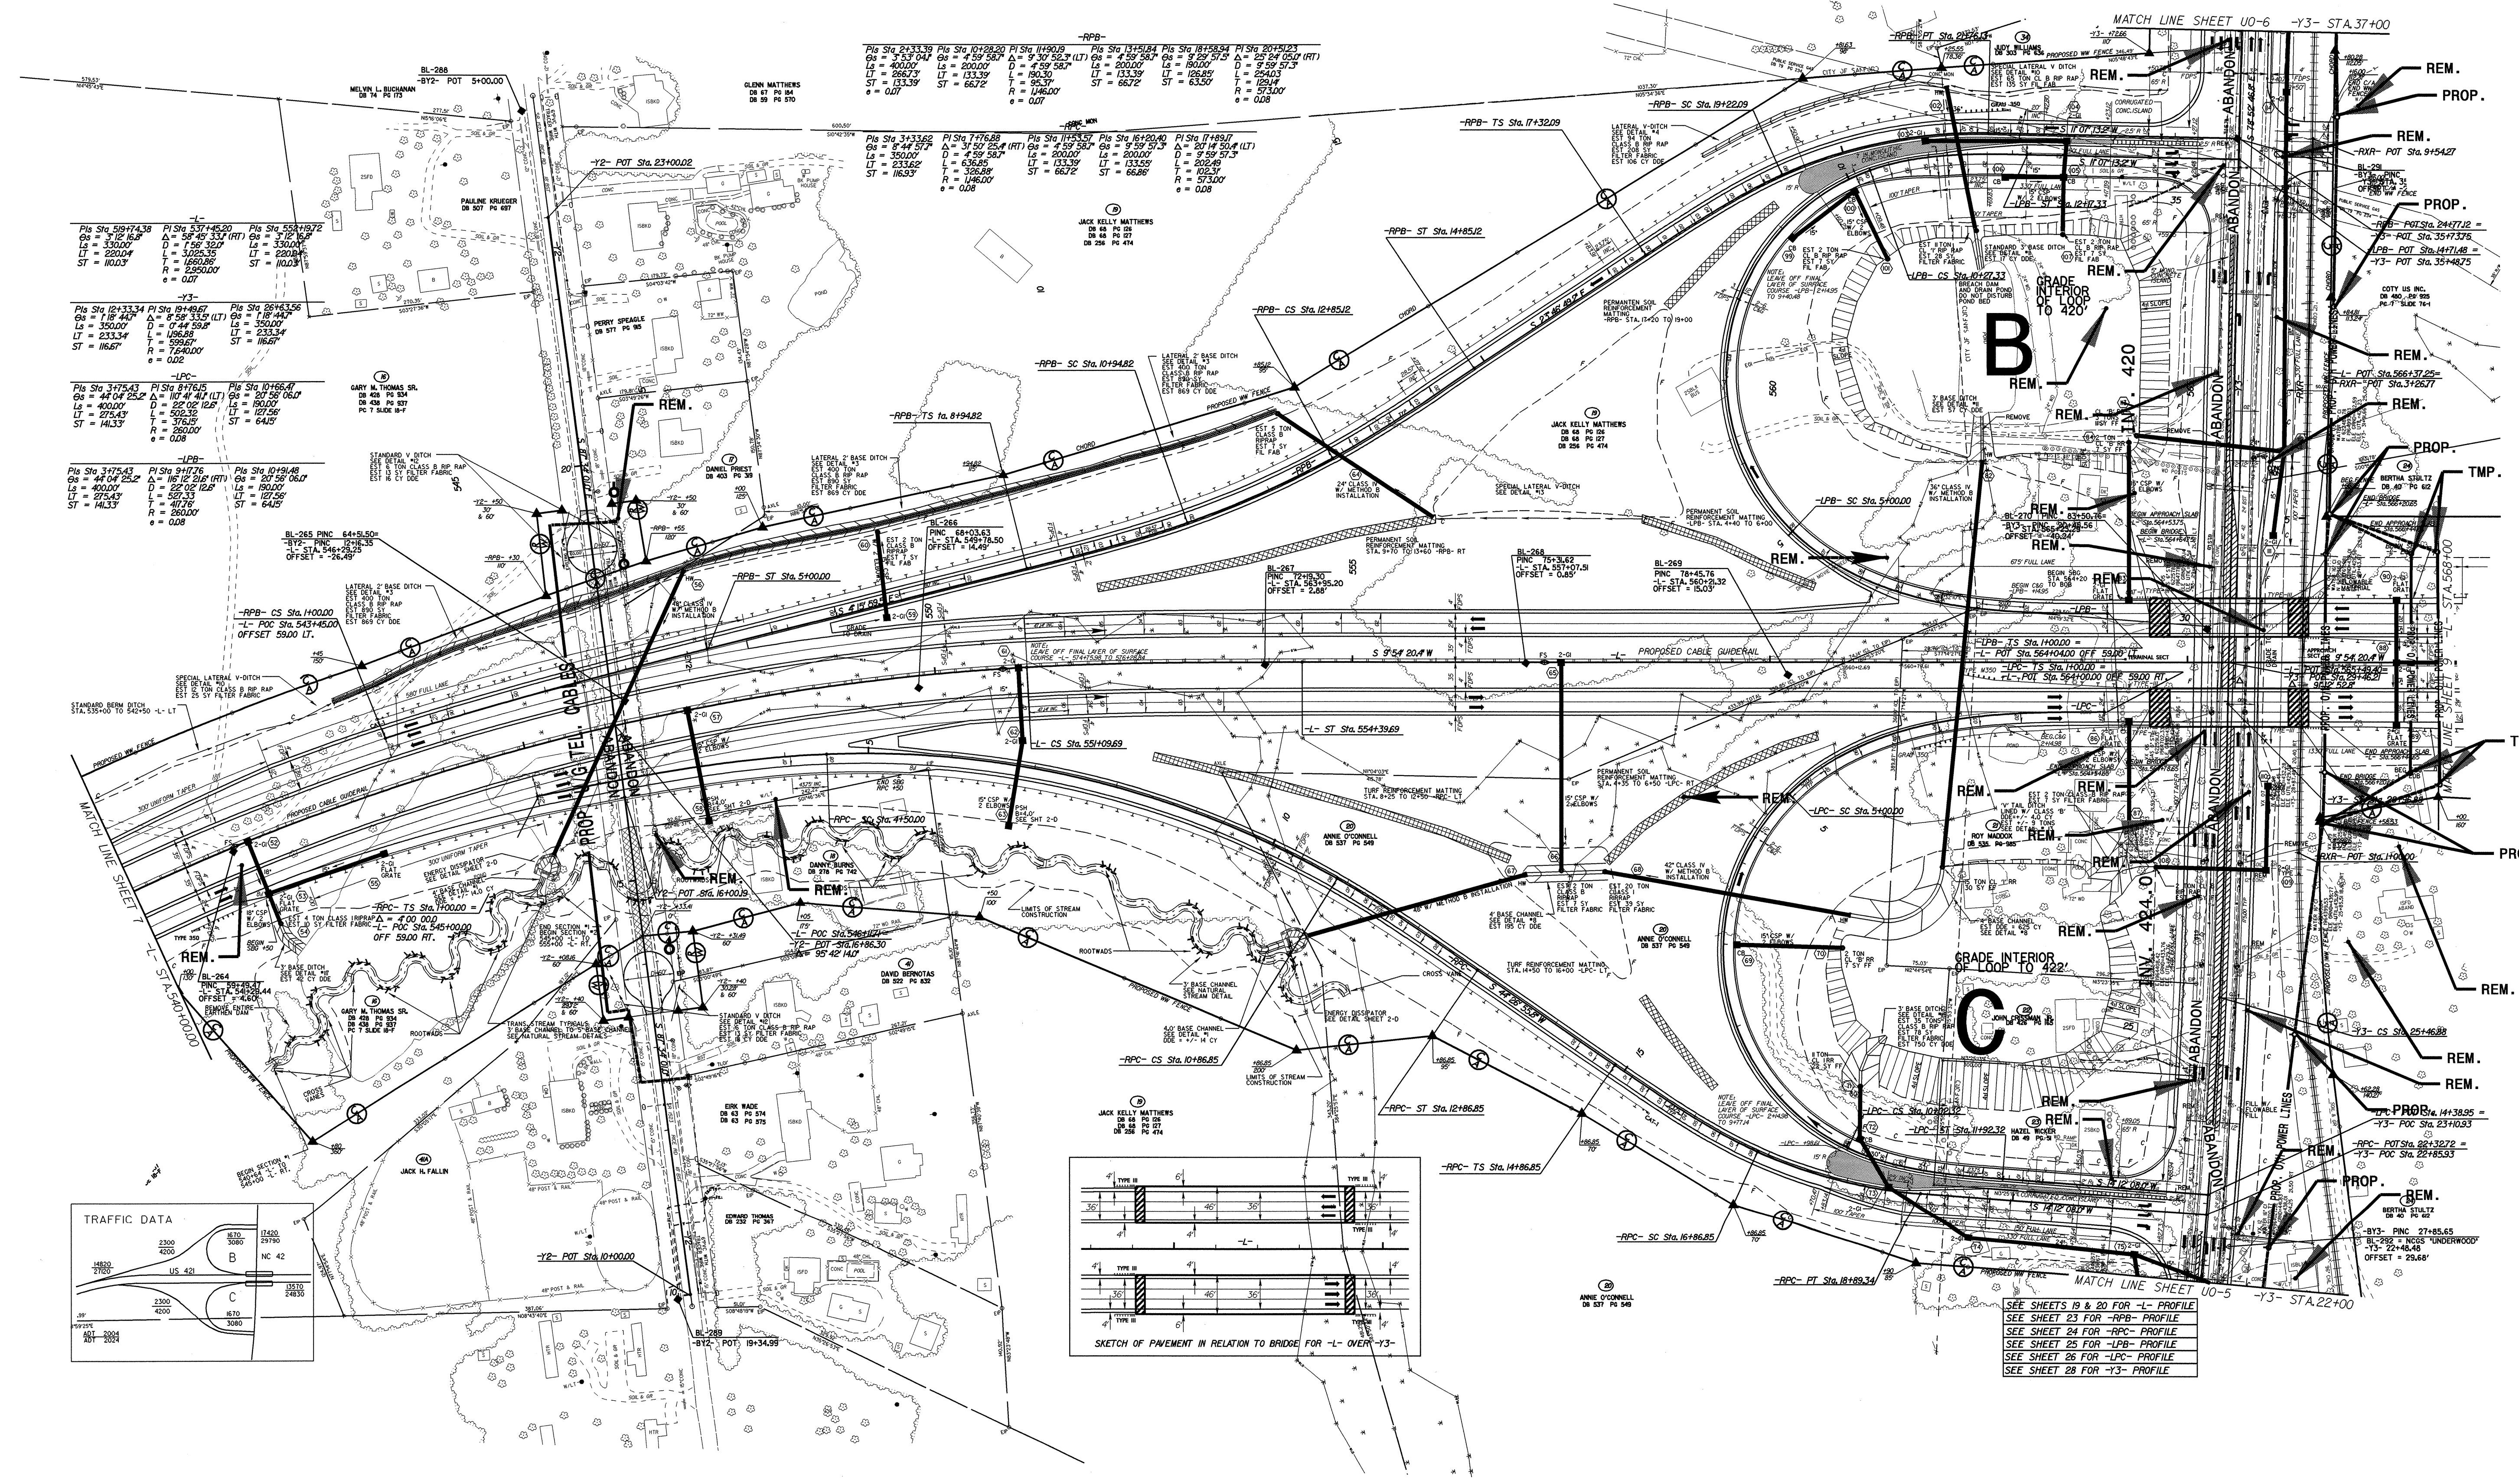


Table of utility data for various structures, including stationing, dimensions, and offsets.

Table of utility data for various structures, including stationing, dimensions, and offsets.

Table of utility data for various structures, including stationing, dimensions, and offsets.

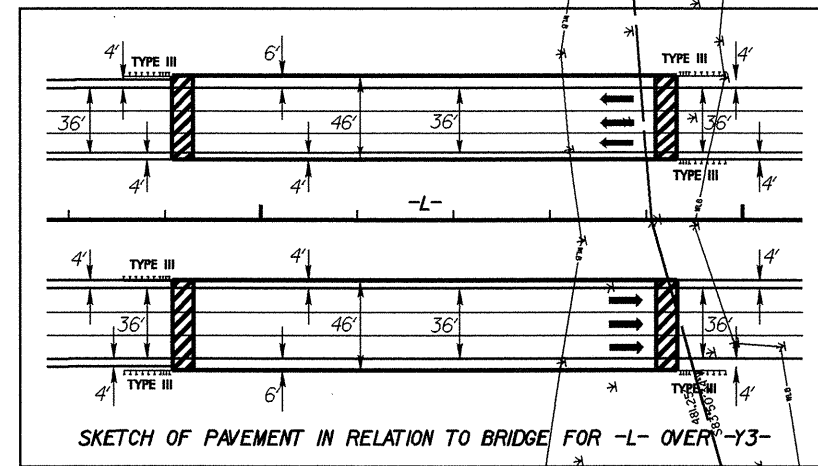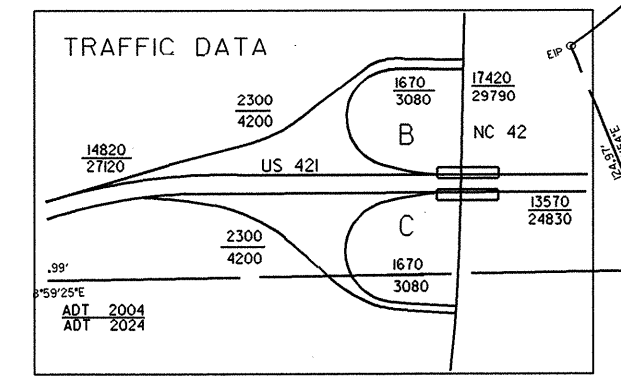

SEE SHEETS 19 & 20 FOR -L- PROFILE  
SEE SHEET 23 FOR -RPB- PROFILE  
SEE SHEET 24 FOR -RPC- PROFILE  
SEE SHEET 25 FOR -LPC- PROFILE  
SEE SHEET 26 FOR -Y3- PROFILE