
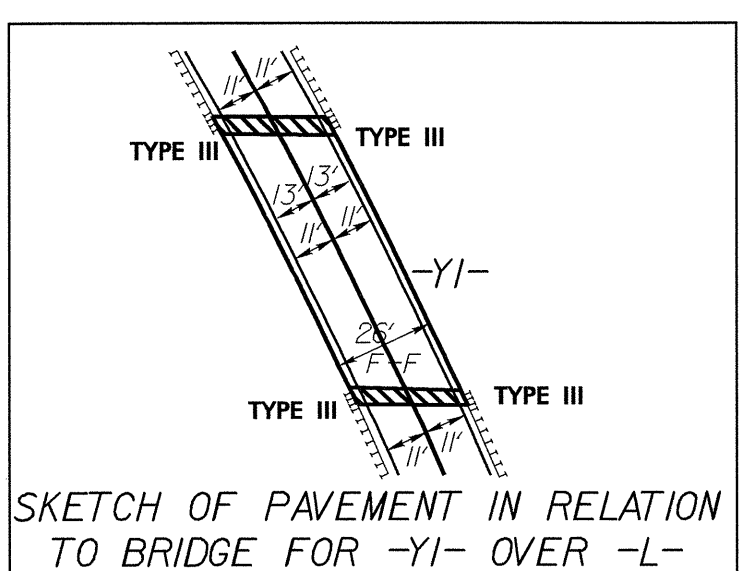


UTILITIES BY OTHERS

NOTE:
ALL PROPOSED UTILITY WORK
SHOWN ON THIS SHEET WILL
BE DONE BY OTHERS

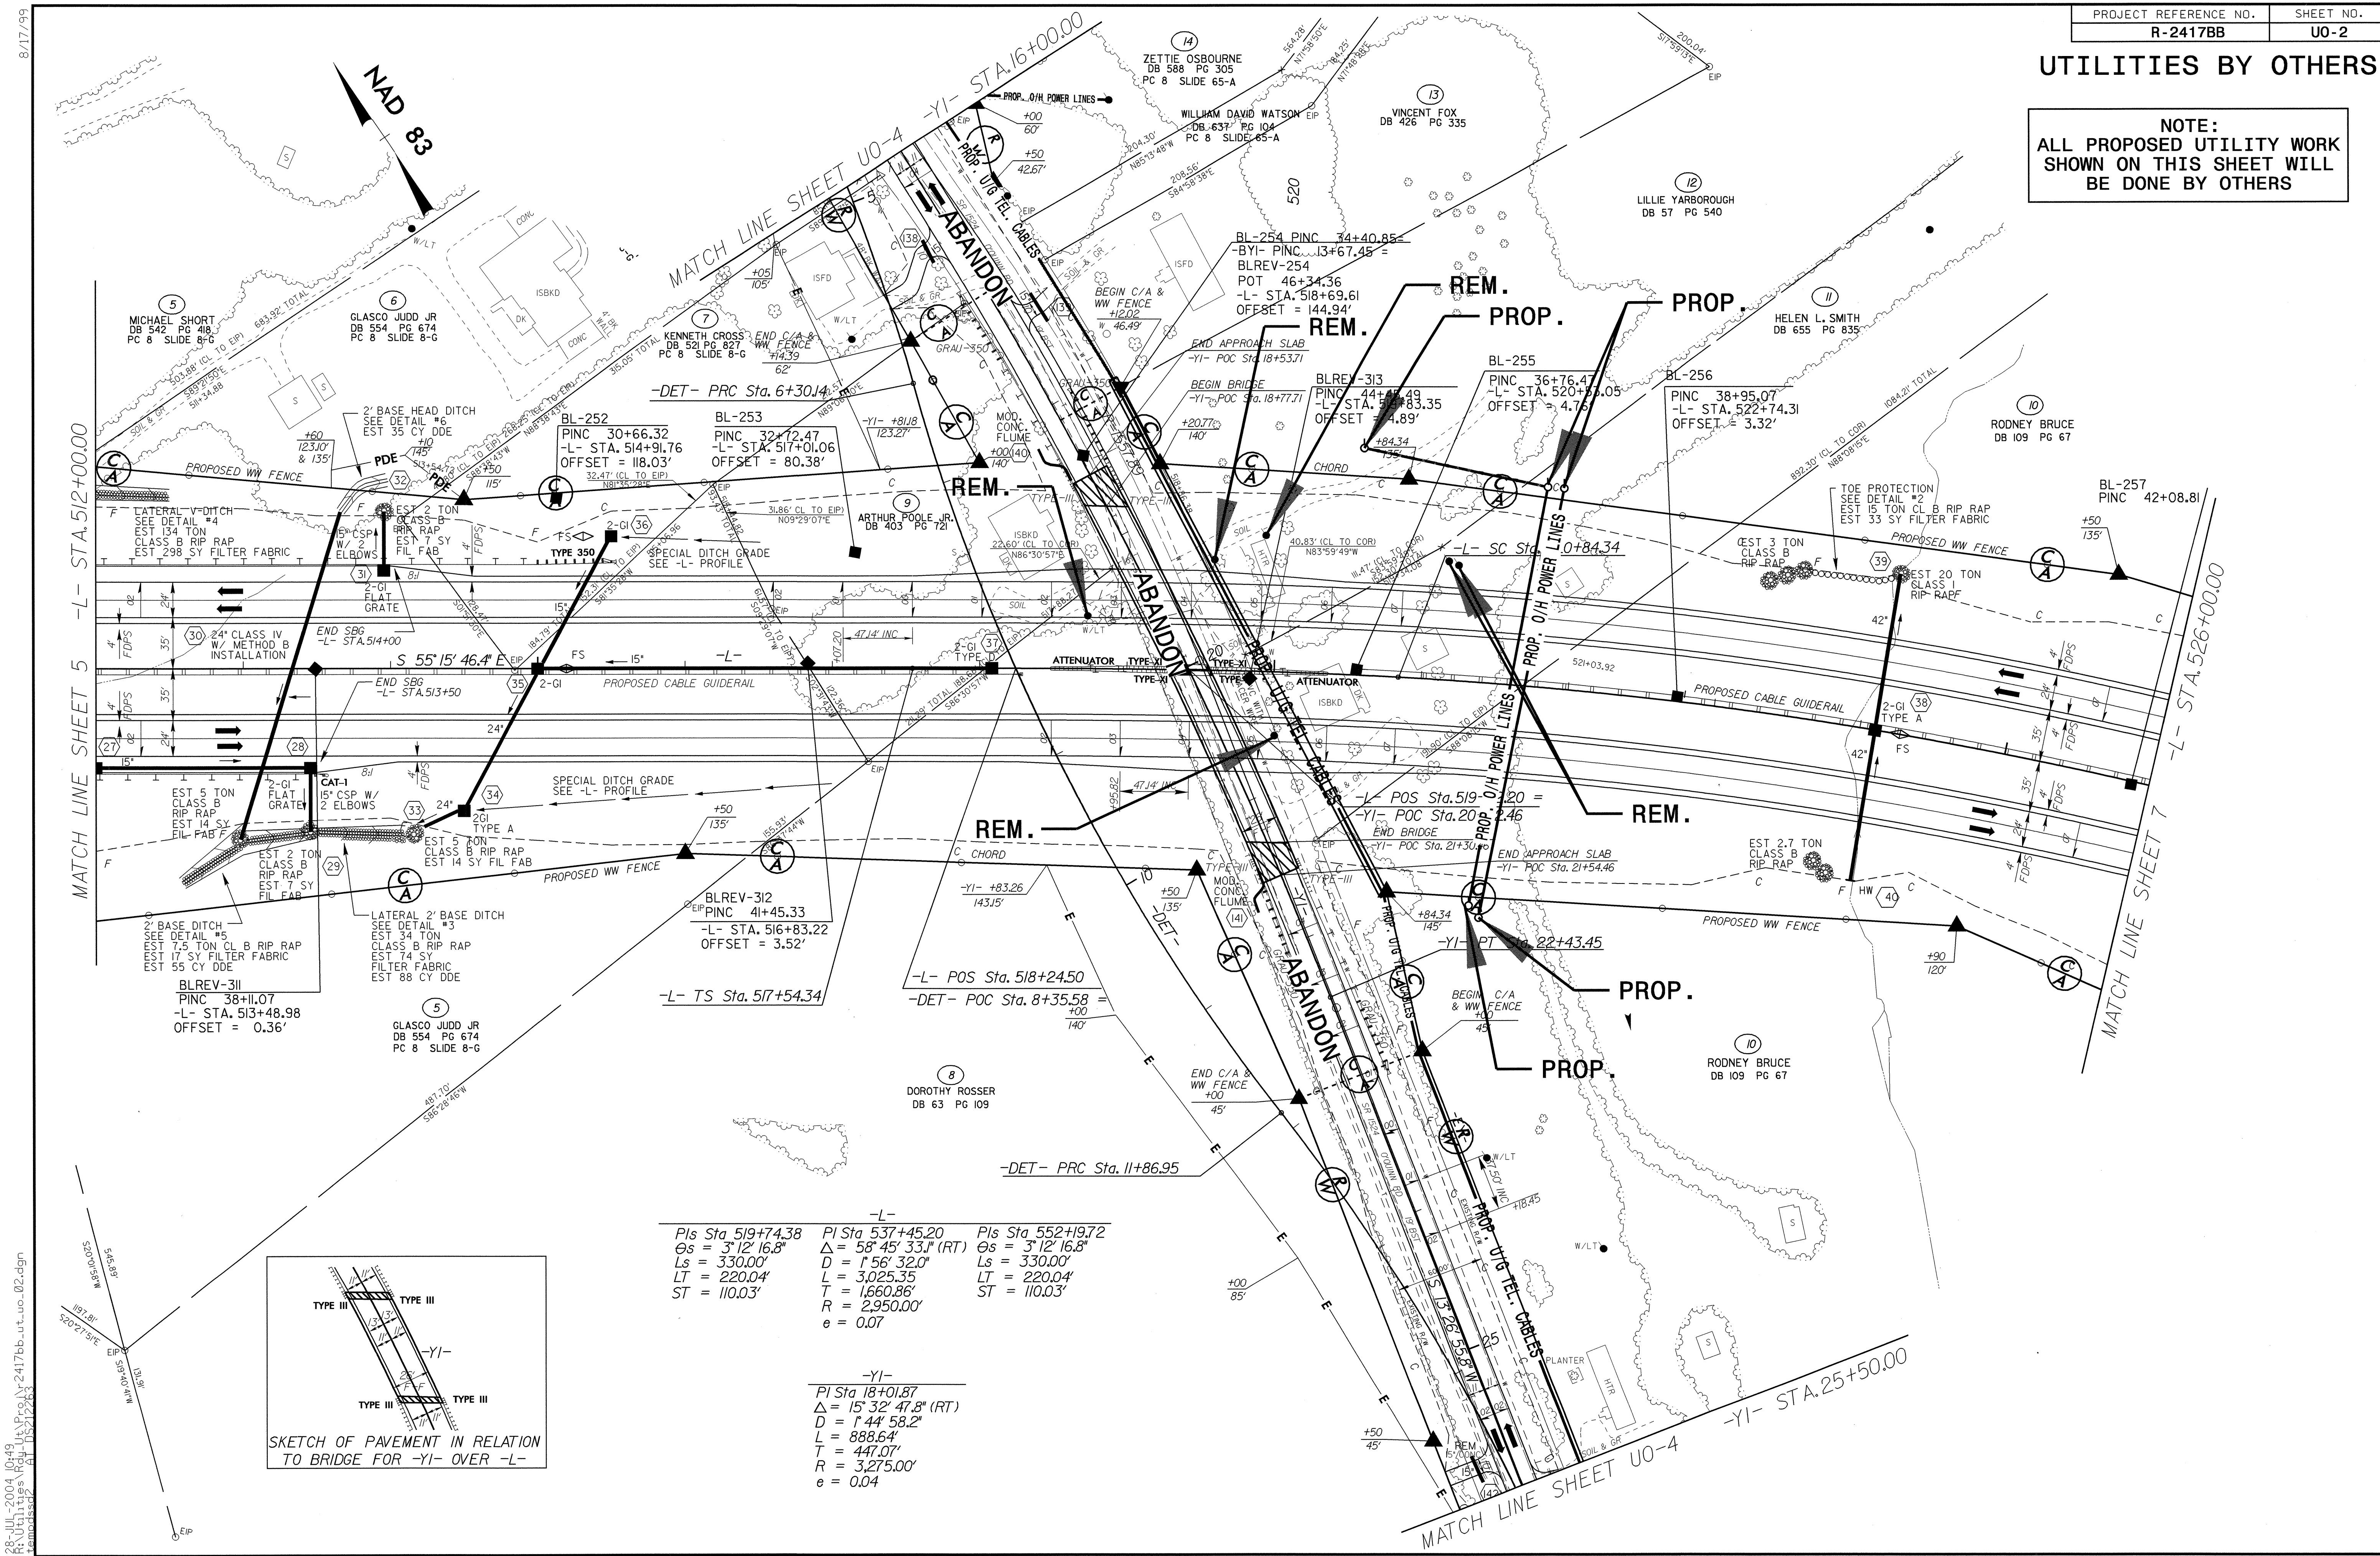

-L-		
PI Sta 519+74.38	PI Sta 537+45.20	PI Sta 552+19.72
$\Delta s = 3^{\circ}12'16.8''$	$\Delta s = 58^{\circ}45'33.1''$ (RT)	$\Delta s = 3^{\circ}12'16.8''$
$Ls = 330.00'$	$D = 1^{\circ}56'32.0''$	$Ls = 330.00'$
$LT = 220.04'$	$L = 3.025.35'$	$LT = 220.04'$
$ST = 110.03'$	$T = 1,660.86'$	$ST = 110.03'$
	$R = 2,950.00'$	
	$e = 0.07$	

-YI-	
PI Sta 18+01.87	
$\Delta = 15^{\circ}32'47.8''$ (RT)	
$D = 1^{\circ}44'58.2''$	
$L = 888.64'$	
$T = 447.07'$	
$R = 3,275.00'$	
$e = 0.04$	

28-JUL-2004 10:49 R:\Utilities\Proj-Uo-2\2417bb.ut.uo.02.dgn