
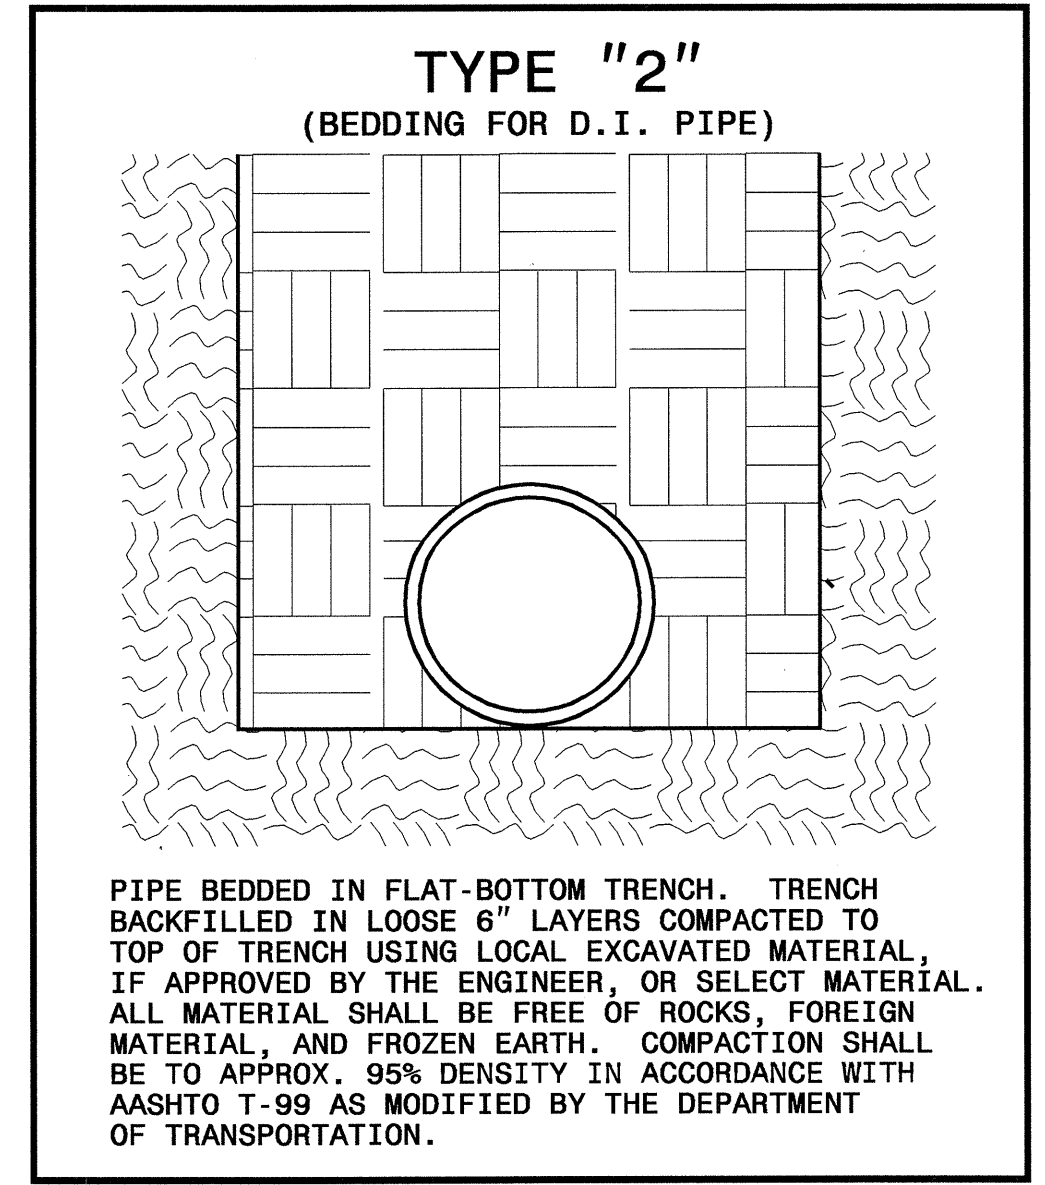


**PROP. 551 L.F. OF 6" DI WATER PIPE, PC 350  
 4-45° 6" DI BEND.  
 SEE SHEET UC-4 FOR LINE 1 PROFILE  
 CONNECT THE WATER LINE USING NECESSARY FITTINGS**

**WATER LINE OWNED BY LEE COUNTY**

**UTILITY CONSTRUCTION**

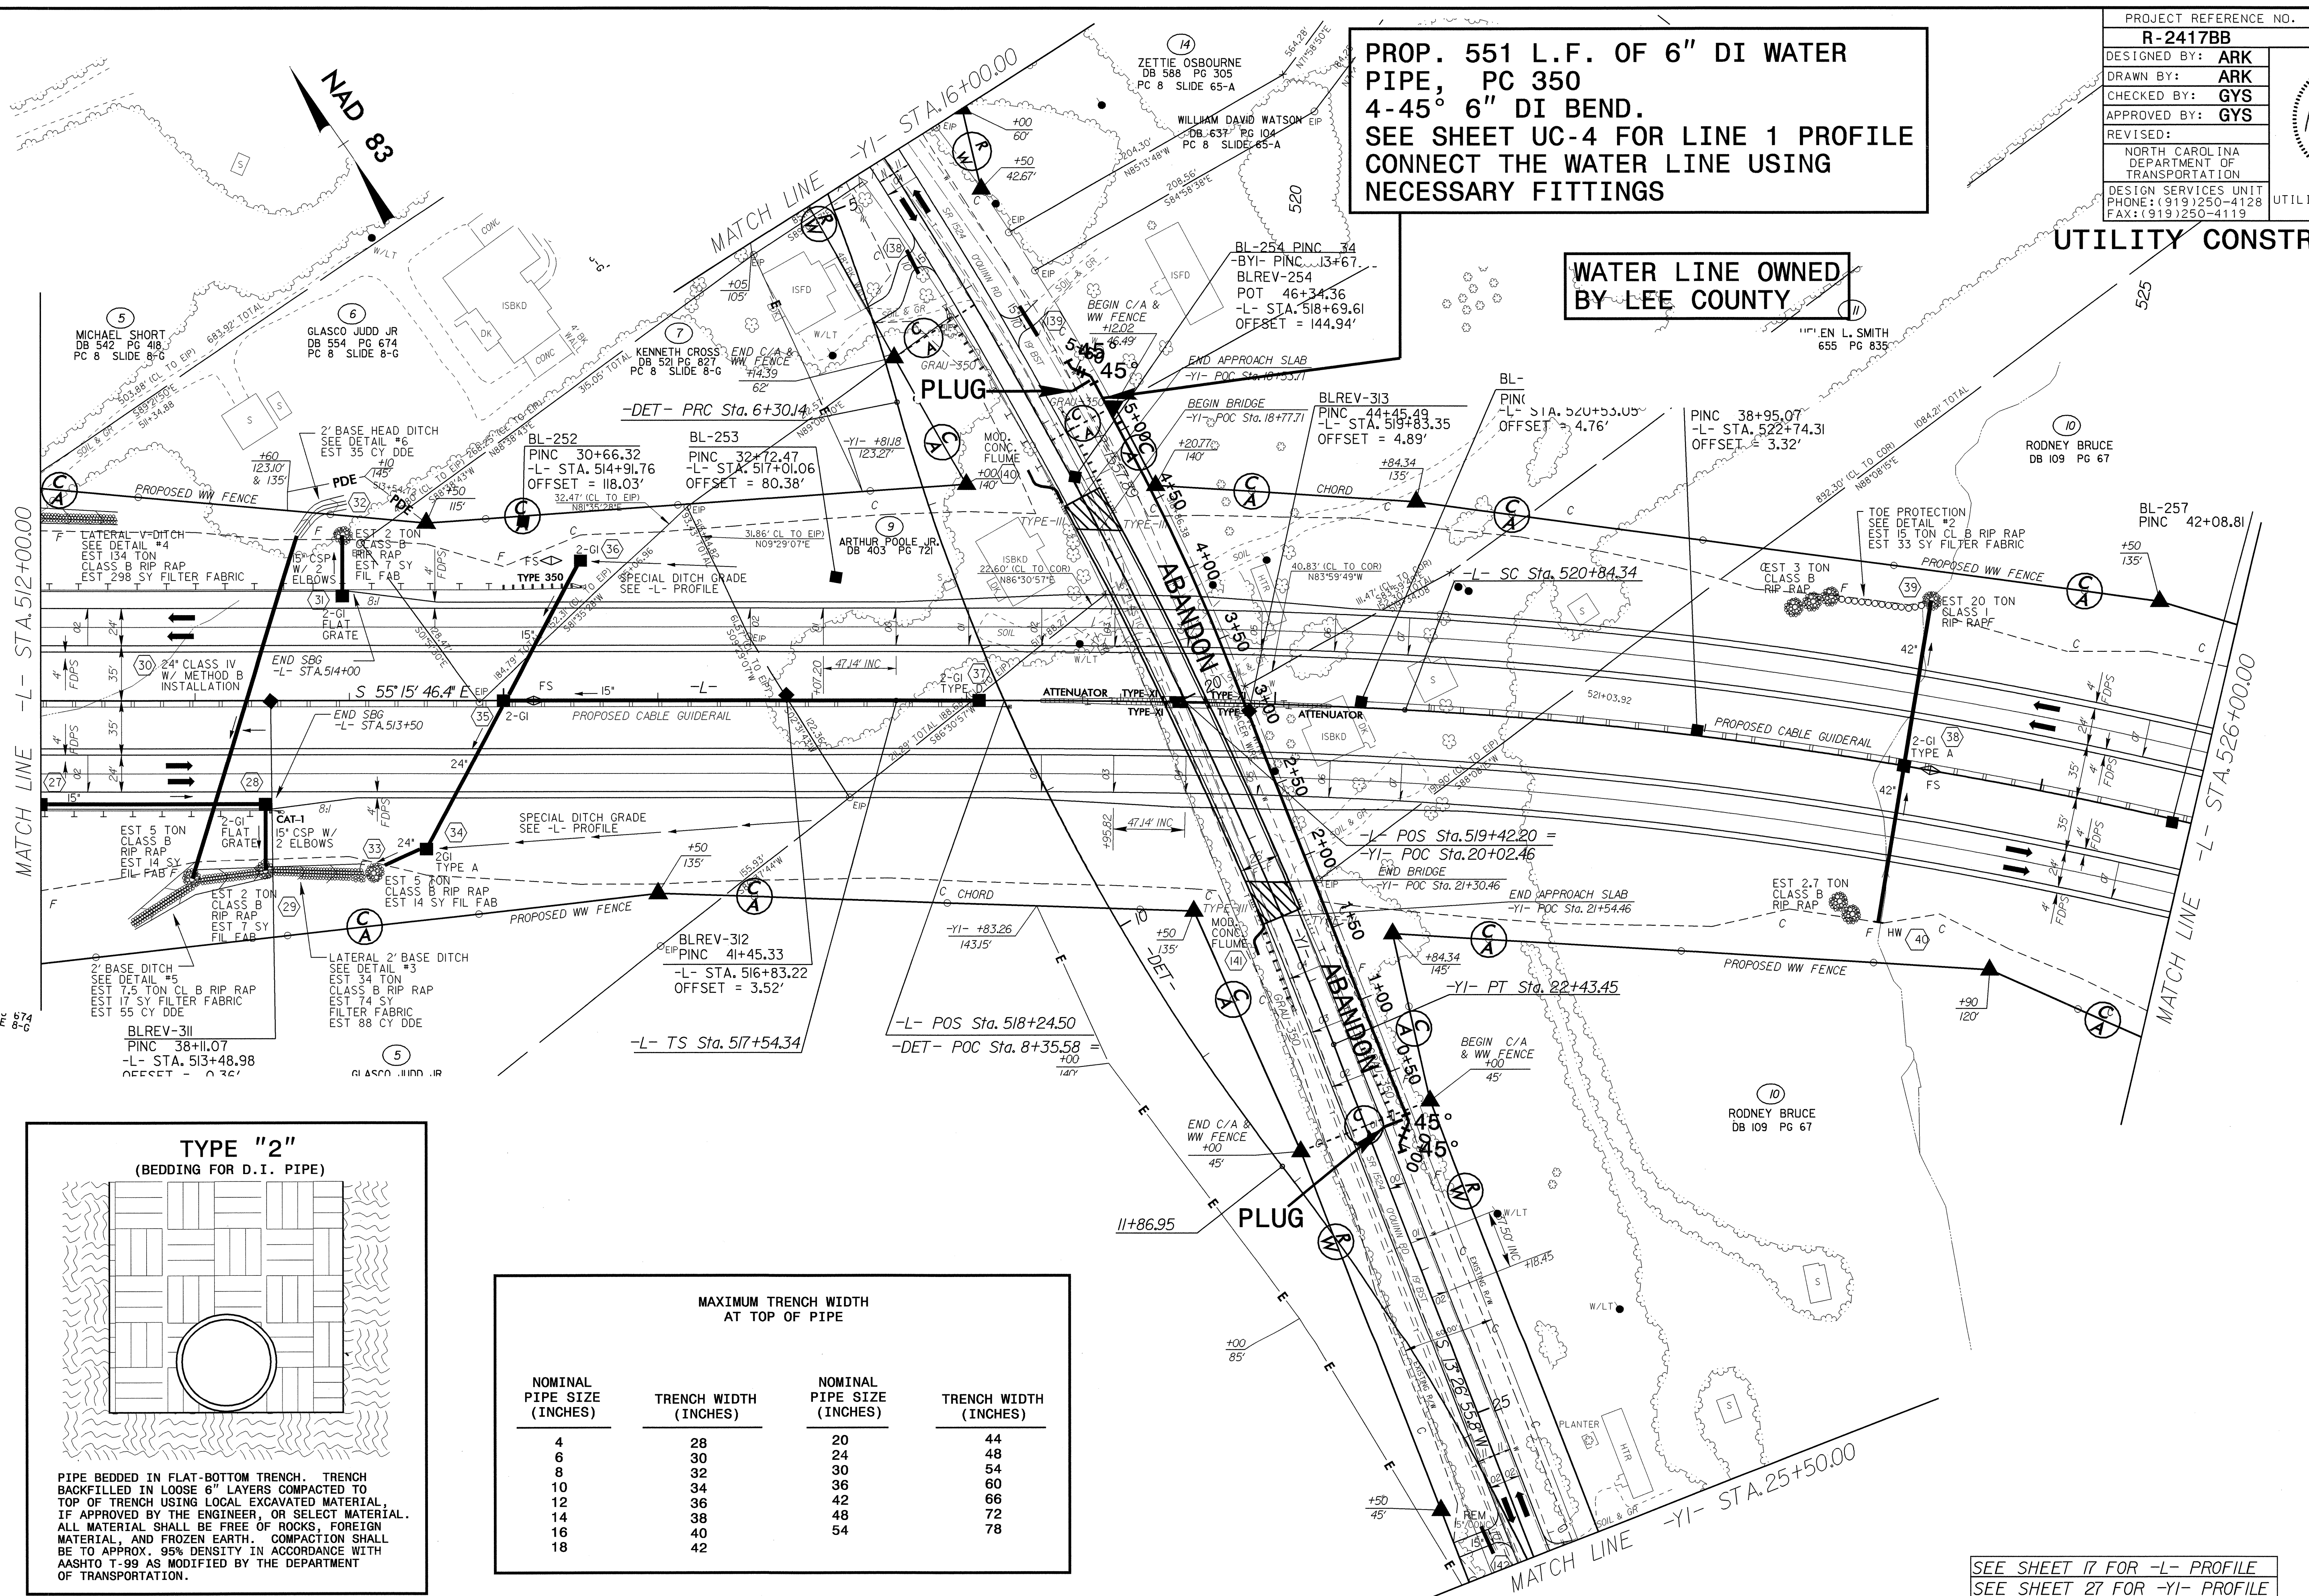

**MAXIMUM TRENCH WIDTH AT TOP OF PIPE**

NOMINAL PIPE SIZE (INCHES)	TRENCH WIDTH (INCHES)	NOMINAL PIPE SIZE (INCHES)	TRENCH WIDTH (INCHES)
4	28	20	44
6	30	24	48
8	32	30	54
10	34	36	60
12	36	42	66
14	38	48	72
16	40	54	78
18	42		

SEE SHEET 17 FOR -L- PROFILE  
 SEE SHEET 27 FOR -YI- PROFILE  
 SEE SHEET 2-J FOR -YI- DETOUR

28-JUL-2004 12:17:44 P.M. N:\2417bb.RDY.psh06.UC.dgn  
 8:17:59  
 023948  
 1-24-04  
 G. STEVENS  
 ENGINEER