


METRIC

5 0 10

CONST. REV.


R/W REV.

PROJECT REFERENCE NO.	SHEET NO.
R-2206C	EC-84/CONST.45
R/W SHEET NO.	
ROADWAY DESIGN ENGINEER	HYDRAULICS ENGINEER

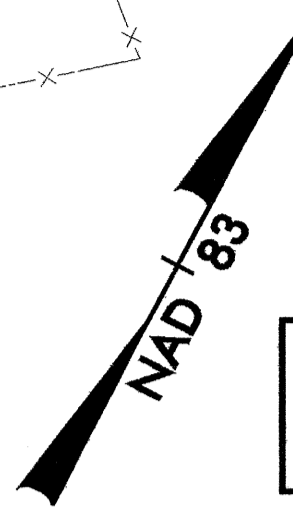

NOTE:
 TEMPORARY SILT FENCE SHALL BE INSTALLED A MINIMUM OF 1 METER FROM TOE OF FILL IN WETLAND AREAS

JOEL B. BARKER
 DB 510 PG 48

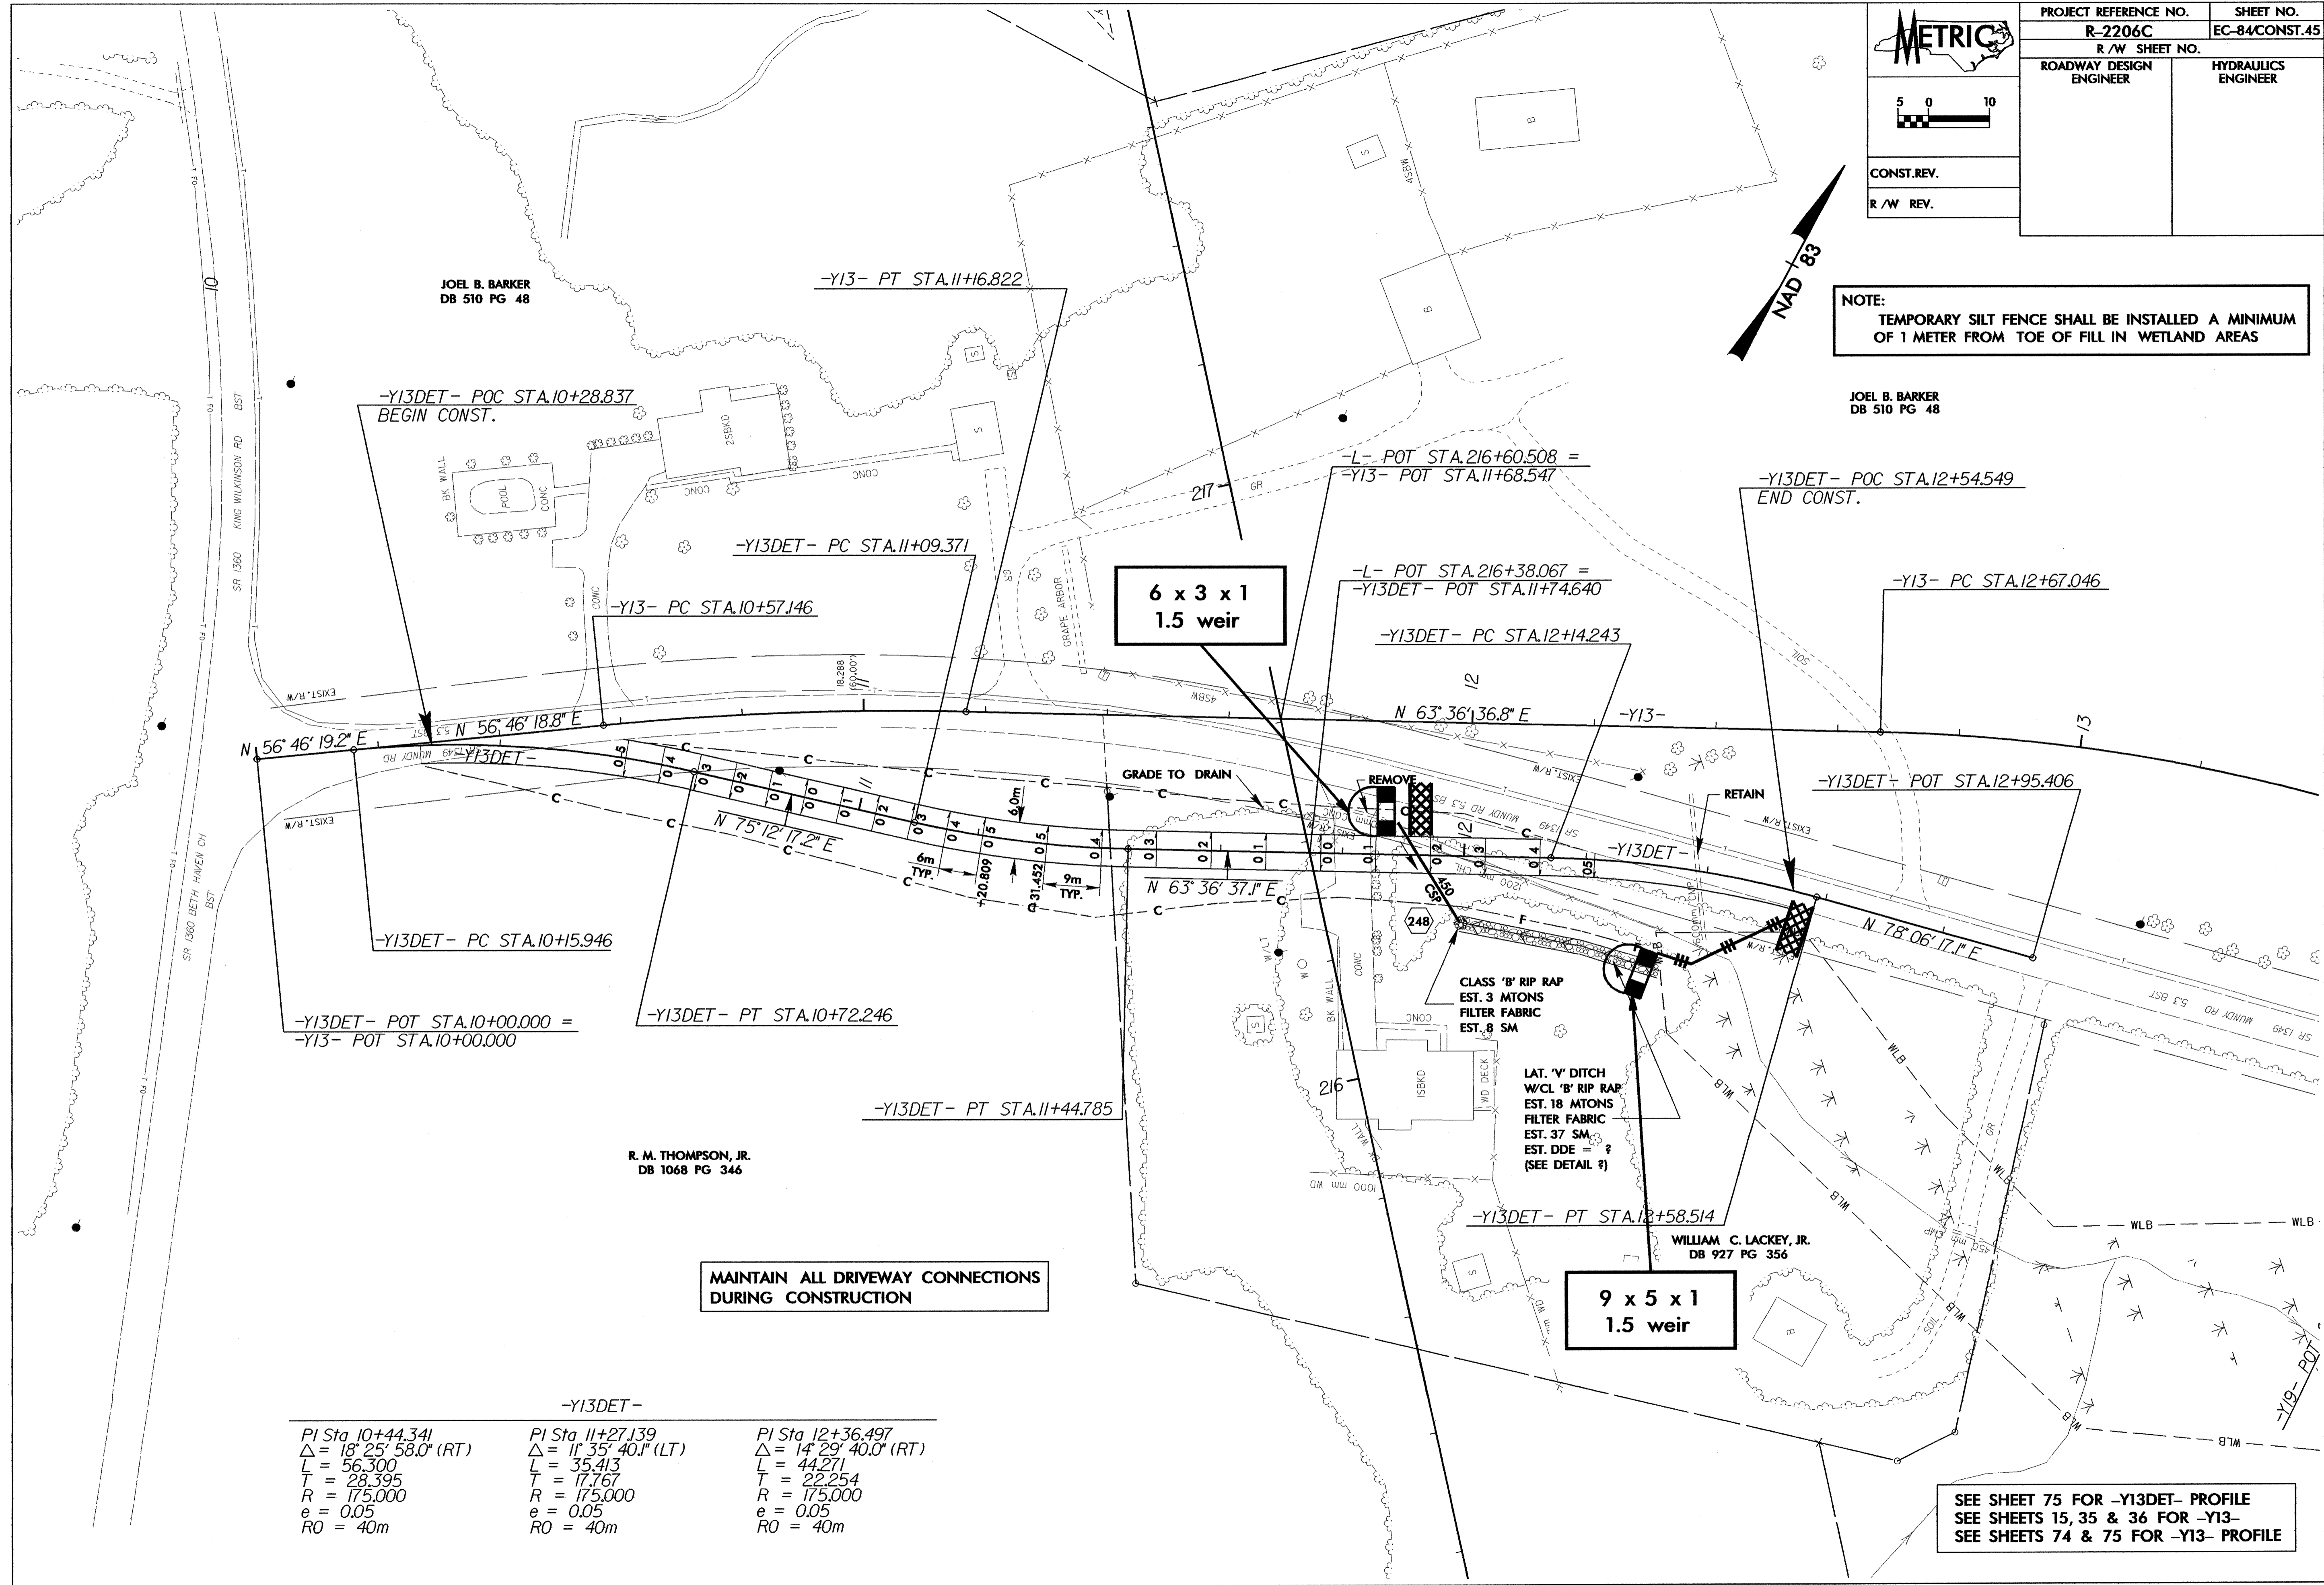

MAINTAIN ALL DRIVEWAY CONNECTIONS DURING CONSTRUCTION

-Y13DET-		
PI Sta 10+44.341	PI Sta 11+27.139	PI Sta 12+36.497
$\Delta = 18^{\circ} 25' 58.0''$ (RT)	$\Delta = 11^{\circ} 35' 40.1''$ (LT)	$\Delta = 14^{\circ} 29' 40.0''$ (RT)
L = 56.300	L = 35.413	L = 44.271
T = 28.395	T = 17.767	T = 22.254
R = 175.000	R = 175.000	R = 175.000
e = 0.05	e = 0.05	e = 0.05
RO = 40m	RO = 40m	RO = 40m

SEE SHEET 75 FOR -Y13DET- PROFILE
 SEE SHEETS 15, 35 & 36 FOR -Y13-
 SEE SHEETS 74 & 75 FOR -Y13- PROFILE