
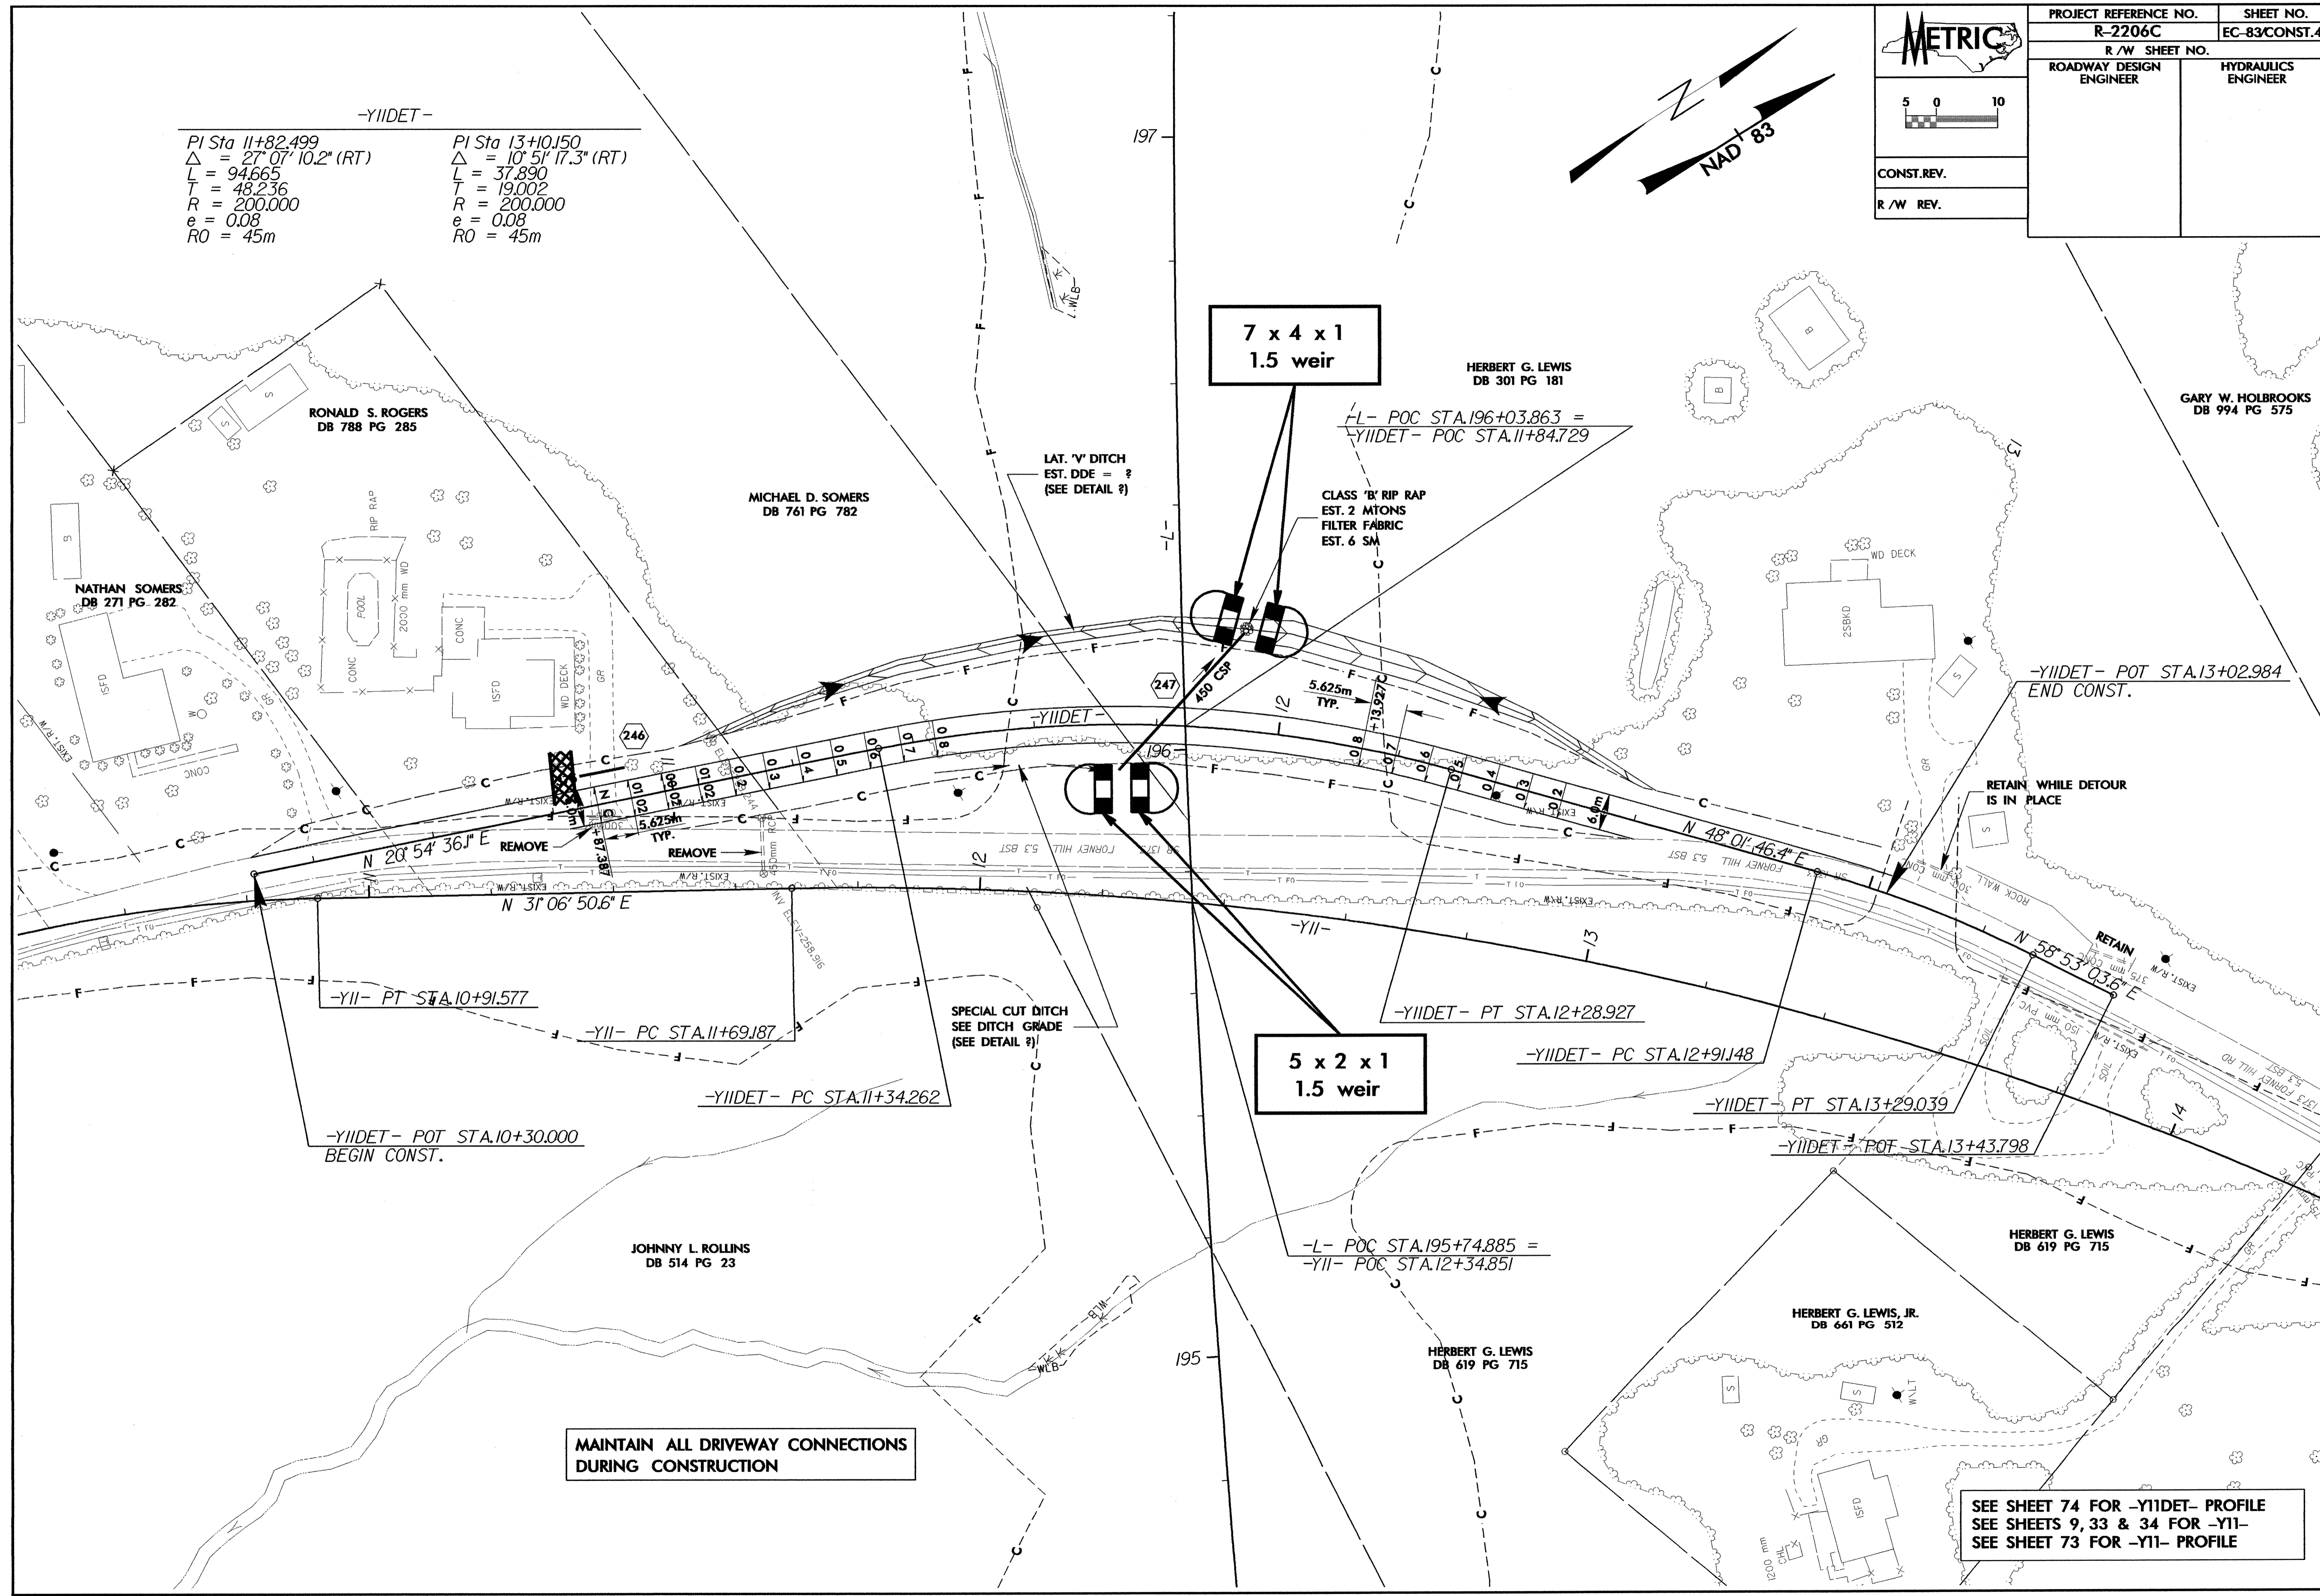


METRIC	PROJECT REFERENCE NO.	SHEET NO.
	R-2206C	EC-83/CONST.44
5 0 10	R/W SHEET NO.	ROADWAY DESIGN ENGINEER
	CONST.REV.	HYDRAULICS ENGINEER
R/W REV.		

-YIIDET-

PI Sta 11+82.499	PI Sta 13+10.150
$\Delta = 27^{\circ}07'10.2''$ (RT)	$\Delta = 10^{\circ}51'17.3''$ (RT)
L = 94.665	L = 37.890
T = 48.236	T = 19.002
R = 200.000	R = 200.000
e = 0.08	e = 0.08
RO = 45m	RO = 45m

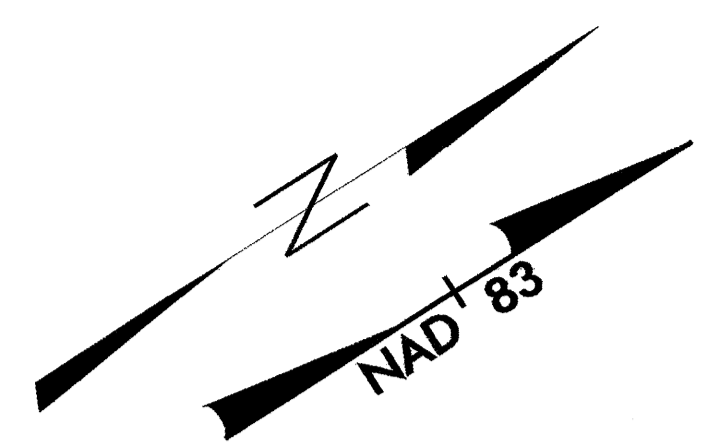

MAINTAIN ALL DRIVEWAY CONNECTIONS DURING CONSTRUCTION

SEE SHEET 74 FOR -YIIDET- PROFILE
SEE SHEETS 9, 33 & 34 FOR -YII-
SEE SHEET 73 FOR -YII- PROFILE