

	PROJECT REFERENCE NO.	SHEET NO.
	R-2206C	EC-55/CONST.16
R/W SHEET NO.		HYDRAULICS ENGINEER
ROADWAY DESIGN ENGINEER		
		
CONST. REV.		
R/W REV.		

NOTE:
TEMPORARY SILT FENCE SHALL BE INSTALLED A MINIMUM OF 1 METER FROM TOE OF FILL IN WETLAND AREAS

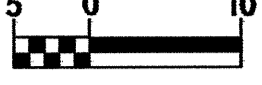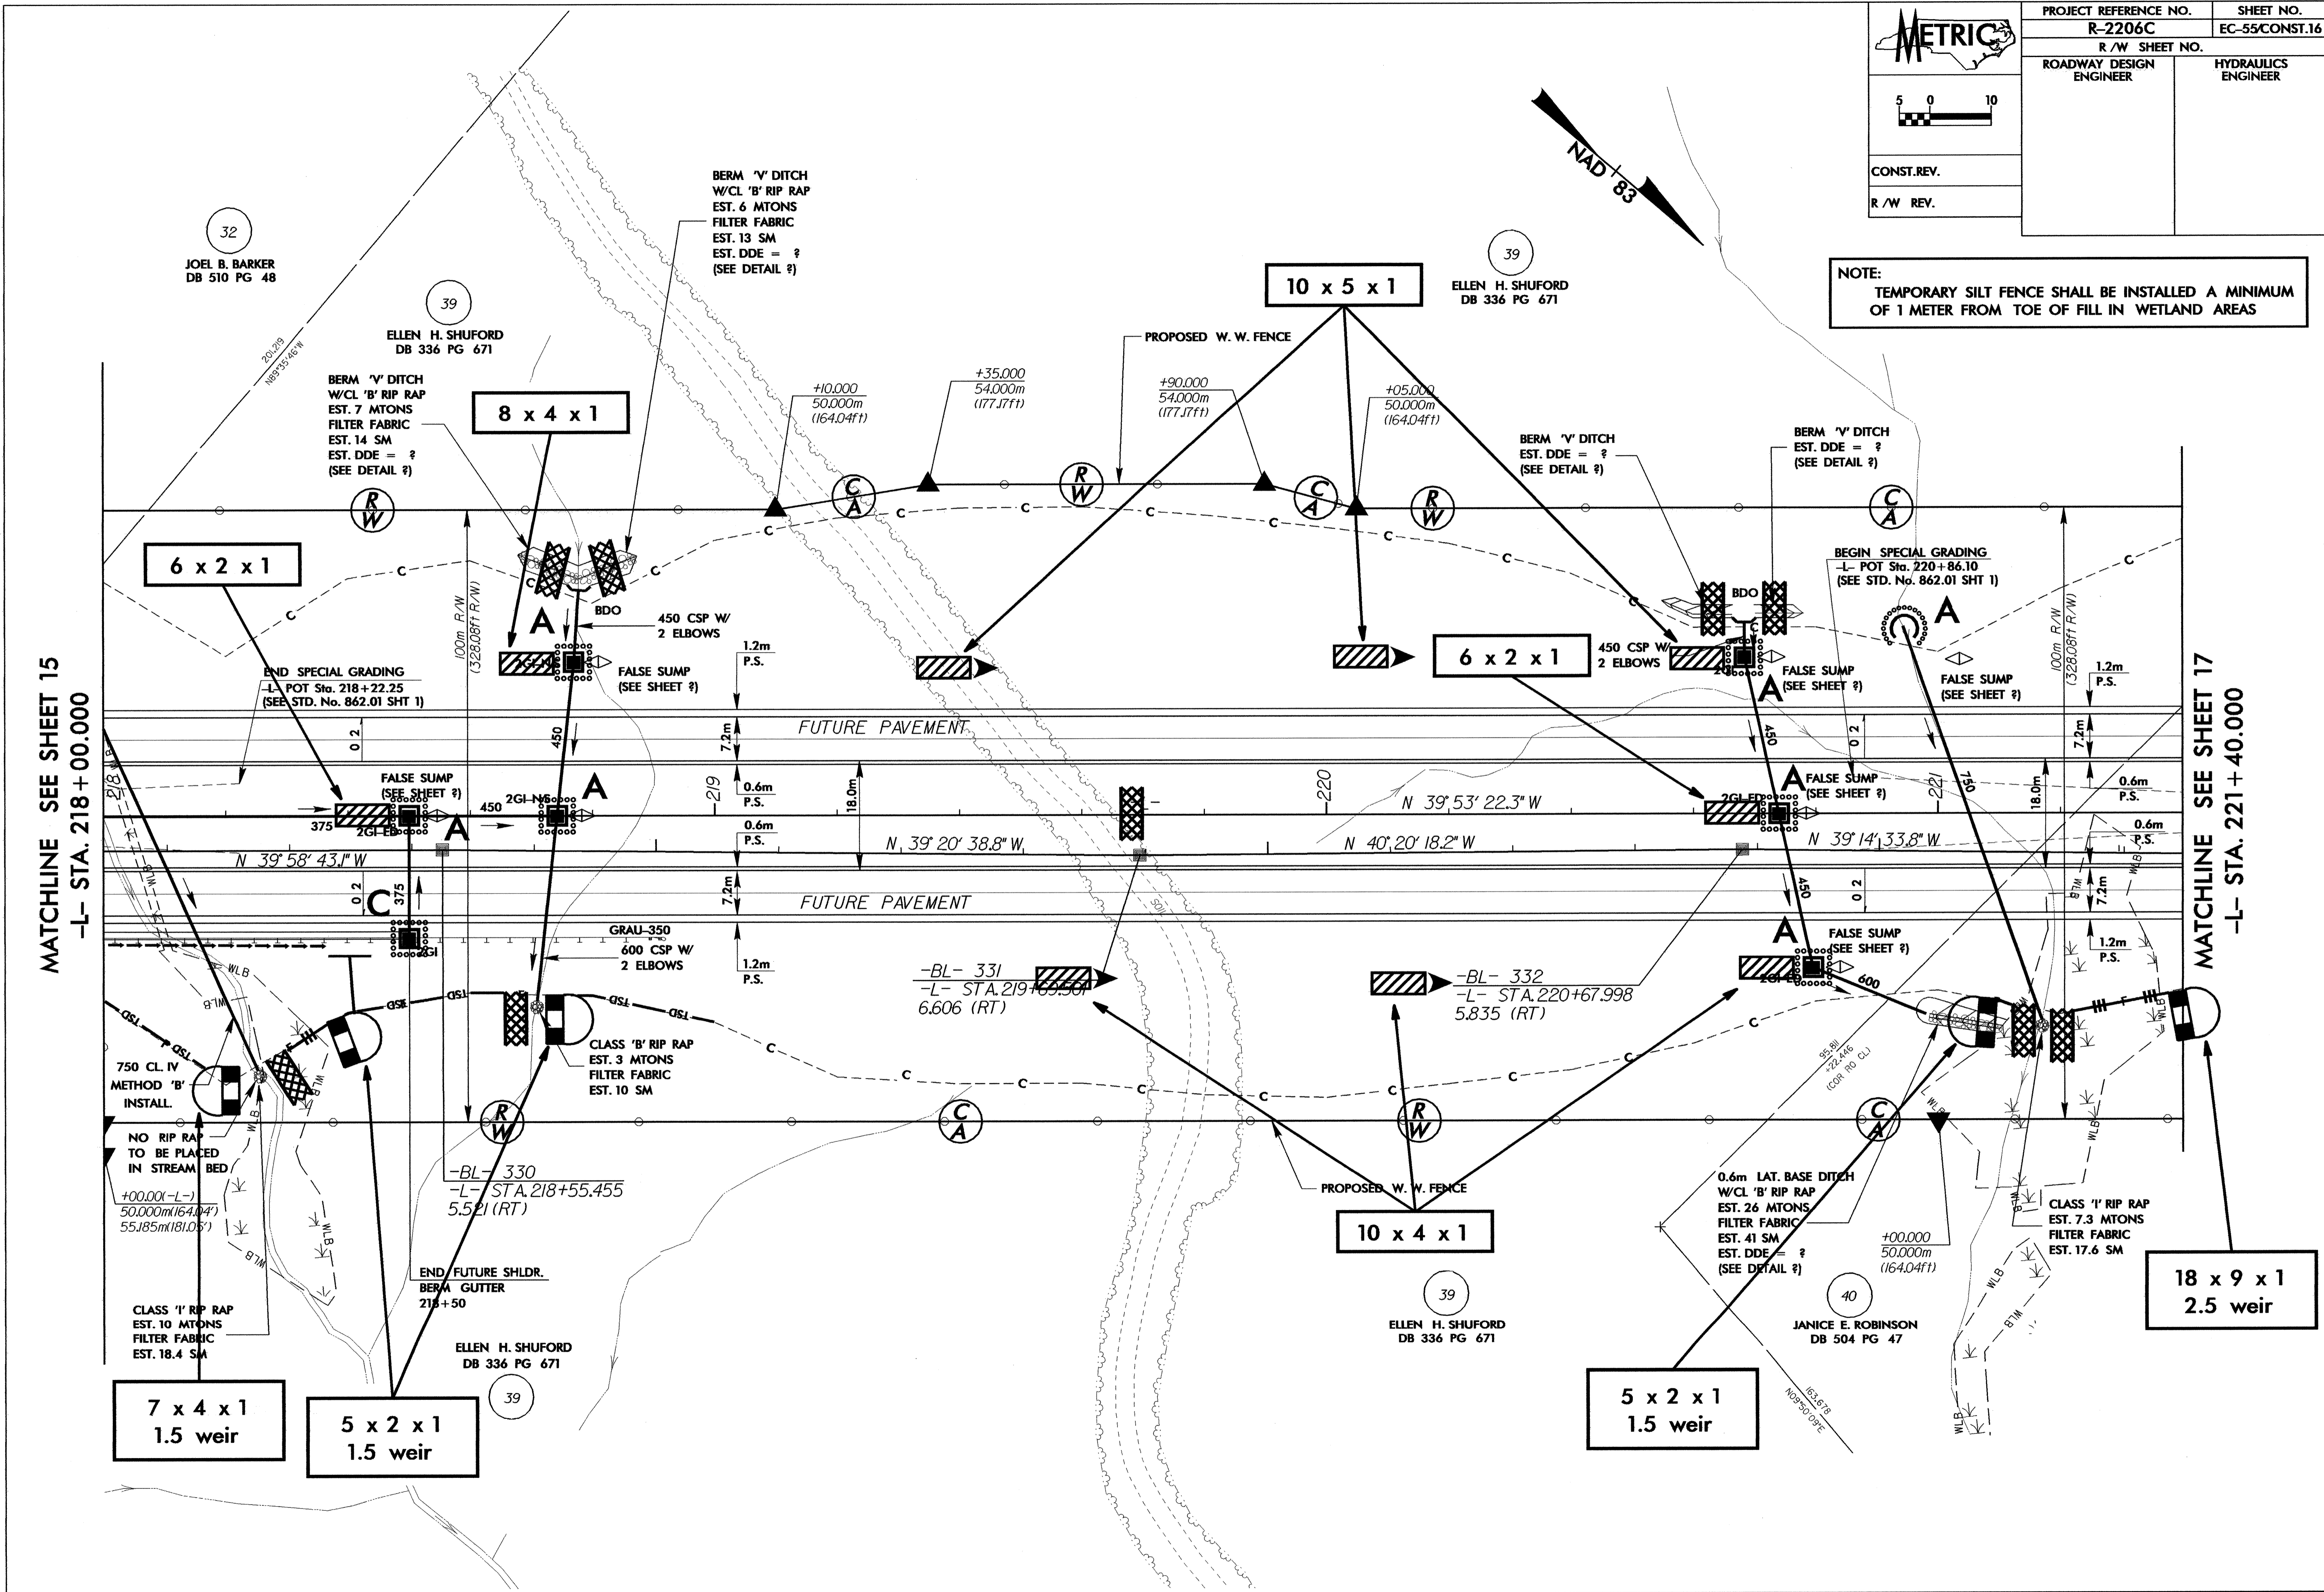

MATCHLINE SEE SHEET 15
-L- STA. 218+00.000

MATCHLINE SEE SHEET 17
-L- STA. 221+40.000

7 x 4 x 1
1.5 weir

5 x 2 x 1
1.5 weir

10 x 4 x 1

5 x 2 x 1
1.5 weir

18 x 9 x 1
2.5 weir

6 x 2 x 1

8 x 4 x 1

10 x 5 x 1

6 x 2 x 1

NO RIP RAP TO BE PLACED IN STREAM BED

CLASS '1' RIP RAP EST. 10 MTONS FILTER FABRIC EST. 18.4 SM

CLASS '1' RIP RAP EST. 10 MTONS FILTER FABRIC EST. 18.4 SM

END FUTURE SHLDR. BERM GUTTER 218+50

ELLEN H. SHUFORD DB 336 PG 671

-BL- 330
-L- STA. 218+55.455
5.521 (RT)

CLASS 'B' RIP RAP EST. 3 MTONS FILTER FABRIC EST. 10 SM

GRAU-350 600 CSP W/ 2 ELBOWS

FALSE SUMP (SEE SHEET ?)

FALSE SUMP (SEE SHEET ?)

FALSE SUMP (SEE SHEET ?)

BERM 'V' DITCH W/CL 'B' RIP RAP EST. 7 MTONS FILTER FABRIC EST. 14 SM EST. DDE = ? (SEE DETAIL ?)

BERM 'V' DITCH W/CL 'B' RIP RAP EST. 6 MTONS FILTER FABRIC EST. 13 SM EST. DDE = ? (SEE DETAIL ?)

-BL- 331
-L- STA. 219+69.561
6.606 (RT)

-BL- 332
-L- STA. 220+67.998
5.835 (RT)

0.6m LAT. BASE DITCH W/CL 'B' RIP RAP EST. 26 MTONS FILTER FABRIC EST. 41 SM EST. DDE = ? (SEE DETAIL ?)

JANICE E. ROBINSON DB 504 PG 47

FALSE SUMP (SEE SHEET ?)

FALSE SUMP (SEE SHEET ?)

FALSE SUMP (SEE SHEET ?)

FALSE SUMP (SEE SHEET ?)

BERM 'V' DITCH EST. DDE = ? (SEE DETAIL ?)

BERM 'V' DITCH EST. DDE = ? (SEE DETAIL ?)

BEGIN SPECIAL GRADING
-L- POT Sta. 220+86.10
(SEE STD. No. 862.01 SHT 1)

BERM 'V' DITCH EST. DDE = ? (SEE DETAIL ?)

BERM 'V' DITCH EST. DDE = ? (SEE DETAIL ?)

BERM 'V' DITCH EST. DDE = ? (SEE DETAIL ?)

BERM 'V' DITCH EST. DDE = ? (SEE DETAIL ?)

BERM 'V' DITCH EST. DDE = ? (SEE DETAIL ?)

BERM 'V' DITCH EST. DDE = ? (SEE DETAIL ?)