
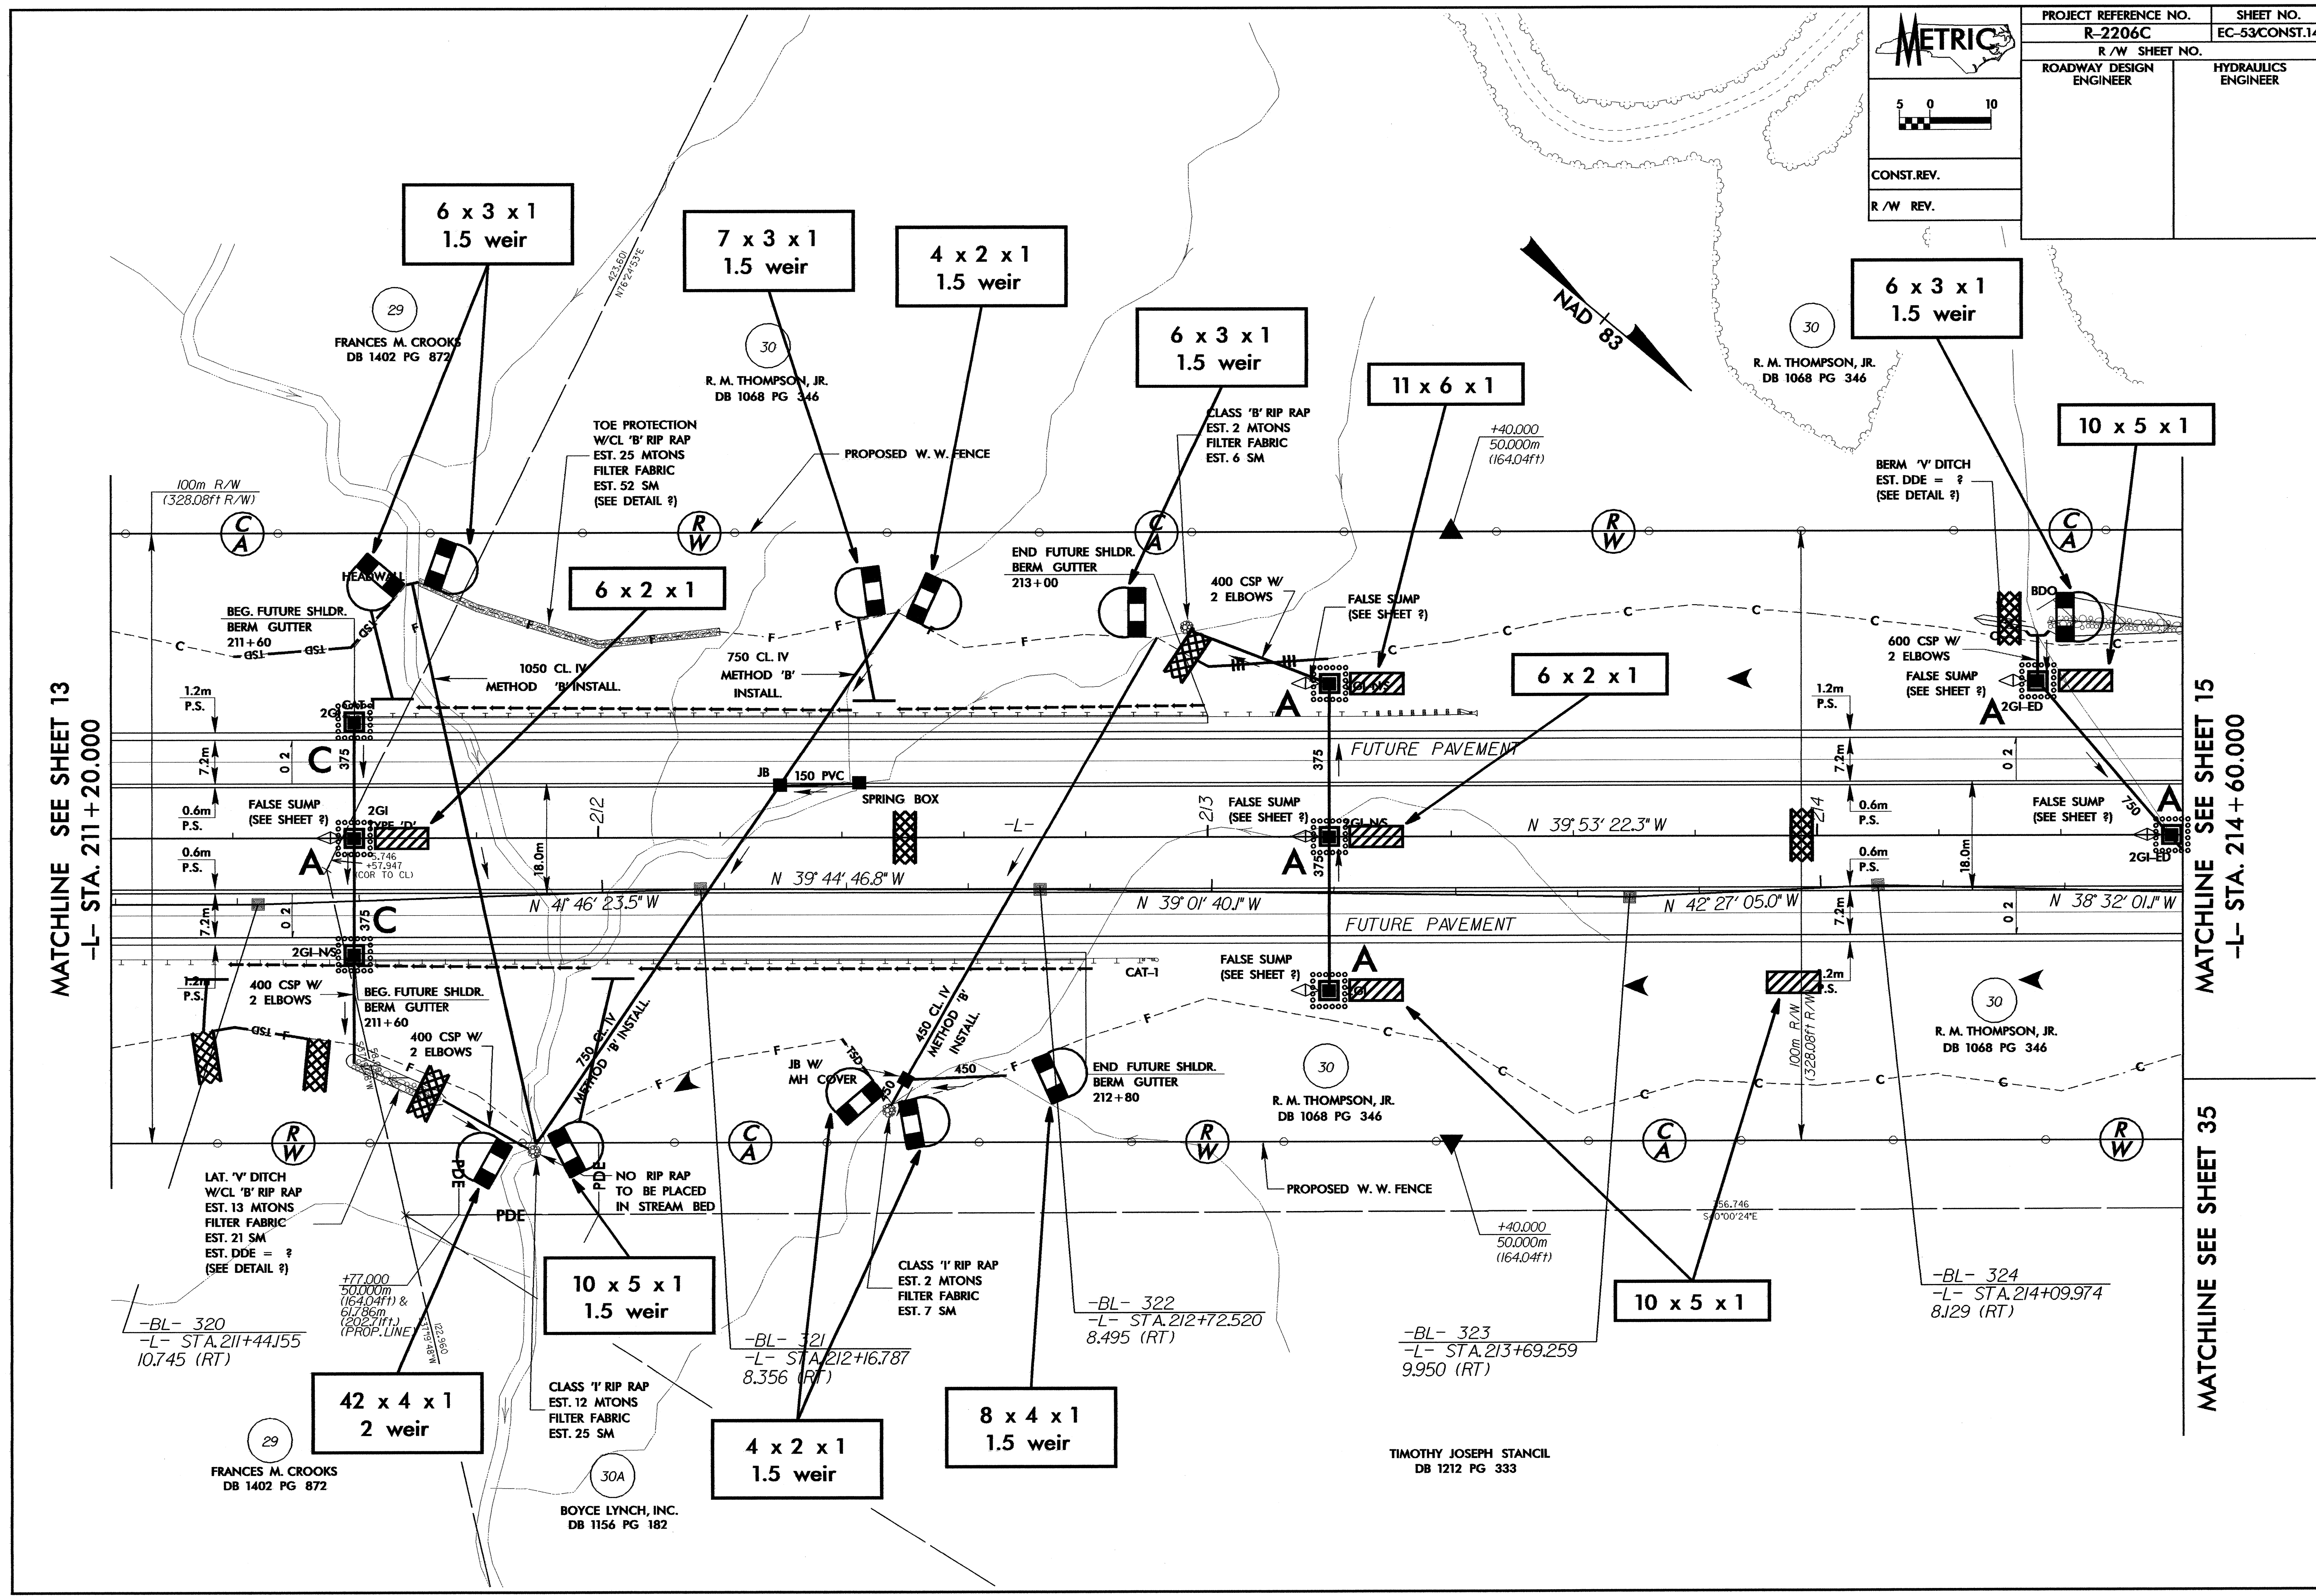


PROJECT REFERENCE NO. R-2206C		SHEET NO. EC-53CONST.14	
R/W SHEET NO.			
ROADWAY DESIGN ENGINEER		HYDRAULICS ENGINEER	
CONST. REV.		R/W REV.	

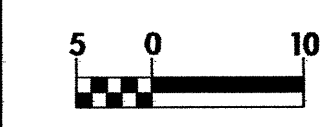

MATCHLINE SEE SHEET 13
-L- STA. 211+20.000

MATCHLINE SEE SHEET 15
-L- STA. 214+60.000

MATCHLINE SEE SHEET 35
-L- STA. 214+60.000

-BL- 320
-L- STA. 211+44.155
10.745 (RT)

-BL- 321
-L- STA. 212+16.787
8.356 (RT)

-BL- 322
-L- STA. 212+72.520
8.495 (RT)

-BL- 323
-L- STA. 213+69.259
9.950 (RT)

-BL- 324
-L- STA. 214+09.974
8.129 (RT)

TIMOTHY JOSEPH STENCIL
DB 1212 PG 333

FRANCES M. CROOKS
DB 1402 PG 872

BOYCE LYNCH, INC.
DB 1156 PG 182

R. M. THOMPSON, JR.
DB 1068 PG 346

R. M. THOMPSON, JR.
DB 1068 PG 346