



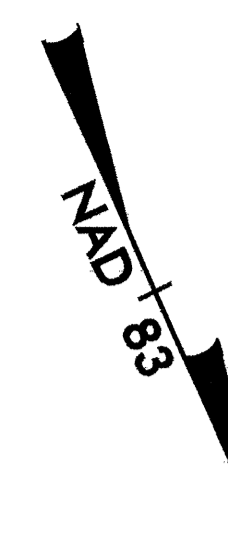


PROJECT REFERENCE NO. R-2206C		SHEET NO. EC-46/CONST.7	
R/W SHEET NO.		R/W SHEET NO.	
ROADWAY DESIGN ENGINEER		HYDRAULICS ENGINEER	
CONST. REV.			
R/W REV.			

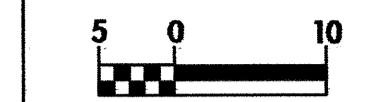

MATCHLINE SEE SHEET 6  
-L- STA. 189 + 00.000

MATCHLINE SEE SHEET 8  
-L- STA. 191 + 80.000

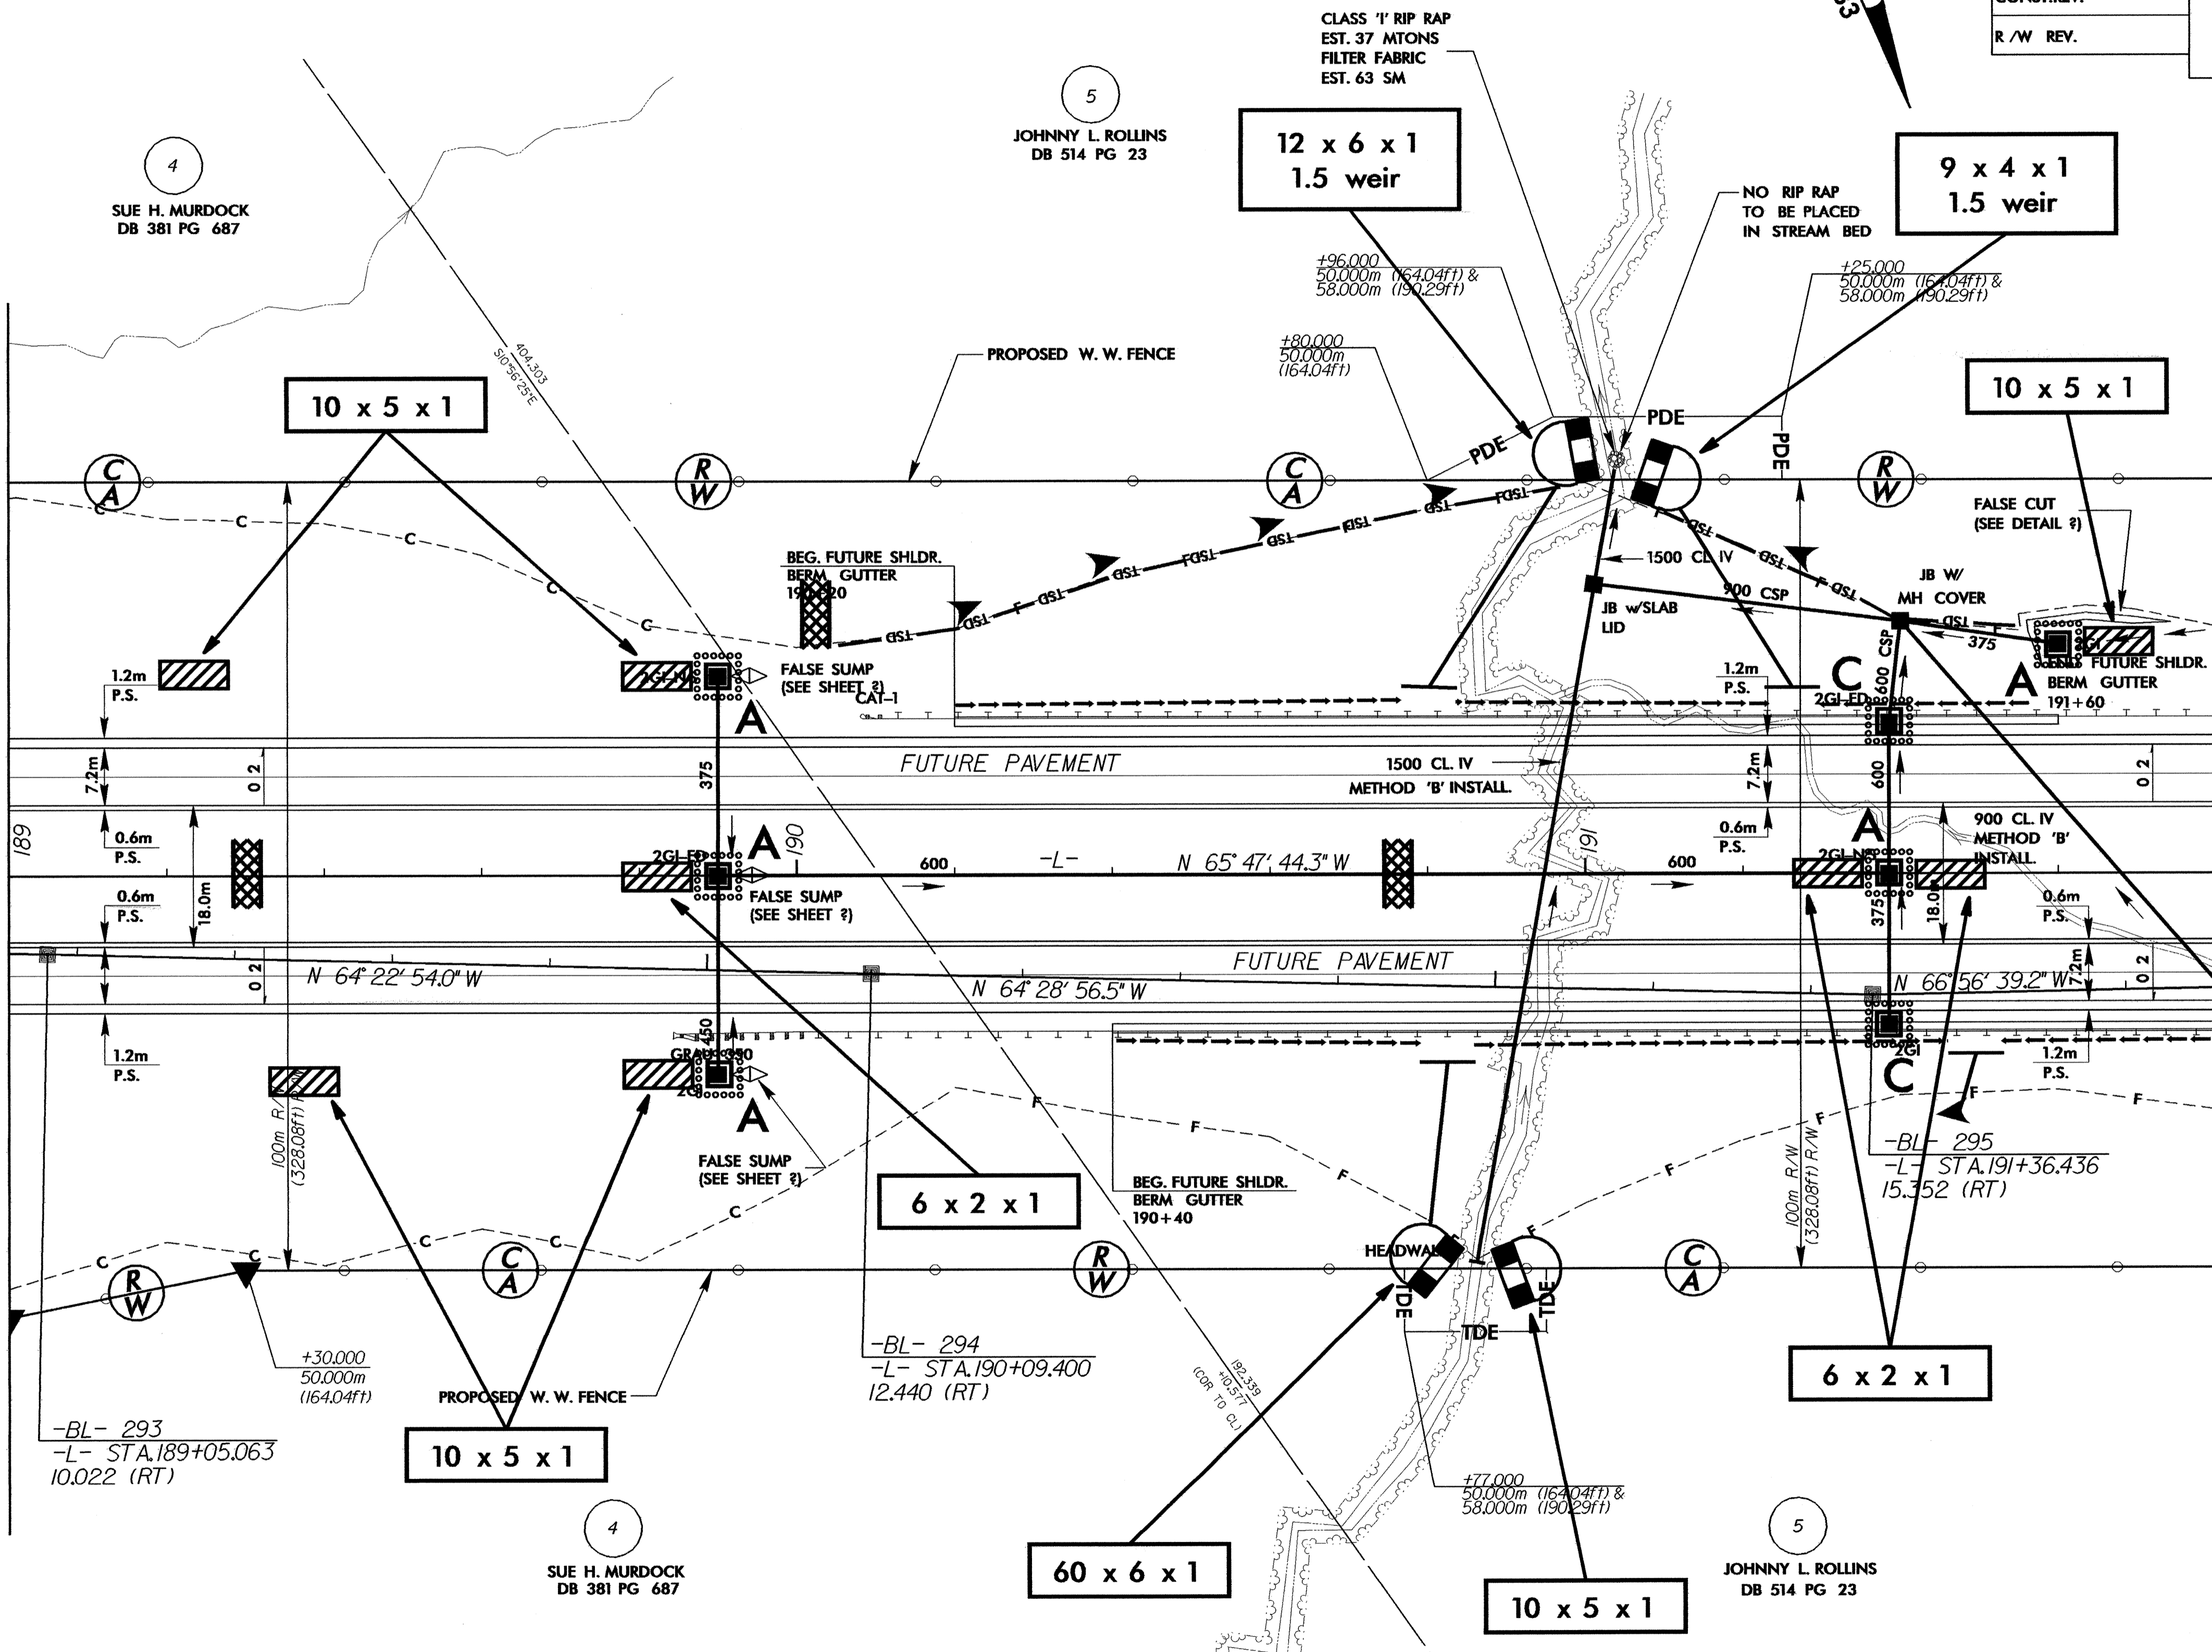

-BL- 293  
-L- STA. 189+05.063  
10.022 (RT)

-BL- 294  
-L- STA. 190+09.400  
12.440 (RT)

-BL- 295  
-L- STA. 191+36.436  
15.352 (RT)

SEE SHEET 52 FOR -L- PROFILE