


**NOTE:**  
PLACE TEMPORARY ROCK SEDIMENT DAMS TYPE- B  
AND TEMPORARY ROCK SILT CHECKS TYPE-A AT  
DRAINAGE OUTLETS.

CLEARING AND GRUBBING  
EROSION CONTROL FOR  
CONSTRUCTION SHEET 40

MAINTAIN ALL DRIVEWAY CONNECTIONS  
DURING CONSTRUCTION

PROJECT REFERENCE NO. R-2206C		SHEET NO. EC-41/CONST.40	
R/W SHEET NO.			
ROADWAY DESIGN ENGINEER		HYDRAULICS ENGINEER	
CONST. REV.			
R/W REV.			

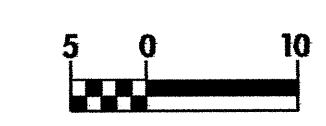

-Y16-  
PI Sta 11+48.636  
 $\Delta = 52^{\circ} 54' 12.1''$  (RT)  
L = 161.584  
T = 87.068  
R = 175.000  
e = 0.08  
RO = 55m

-Y16- POC STA. 11+53.558  
BEGIN CONSTRUCTION

-Y16- POC STA. 11+60.000  
BEGIN GRADING

MATCHLINE SEE SHEET 30  
-Y16- STA. 12+00.000  
MATCHLINE SEE SHEET 30

SEE SHEET 79 & 80 FOR -Y16- PROFILE

