


NOTE:
PLACE TEMPORARY ROCK SEDIMENT DAMS TYPE-B
AND TEMPORARY ROCK SILT CHECKS TYPE-A AT
DRAINAGE OUTLETS.

CLEARING AND GRUBBING
EROSION CONTROL FOR
CONSTRUCTION SHEET 18

PROJECT REFERENCE NO. R-2206C		SHEET NO. EC-18/CONST.18	
ROADWAY DESIGN ENGINEER		HYDRAULICS ENGINEER	
CONST. REV.		R/W REV.	

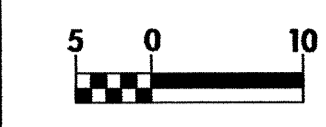

MATCHLINE SEE SHEET 17
-L- STA. 224 + 60.000

MATCHLINE SEE SHEET 19
-L- STA. 227 + 80.000

