



PROJECT REFERENCE NO. <b>R-2206C</b>		SHEET NO. <b>EC-10/CONST.10</b>	
R/W SHEET NO.			
ROADWAY DESIGN ENGINEER		HYDRAULICS ENGINEER	
CONST. REV.		R/W REV.	

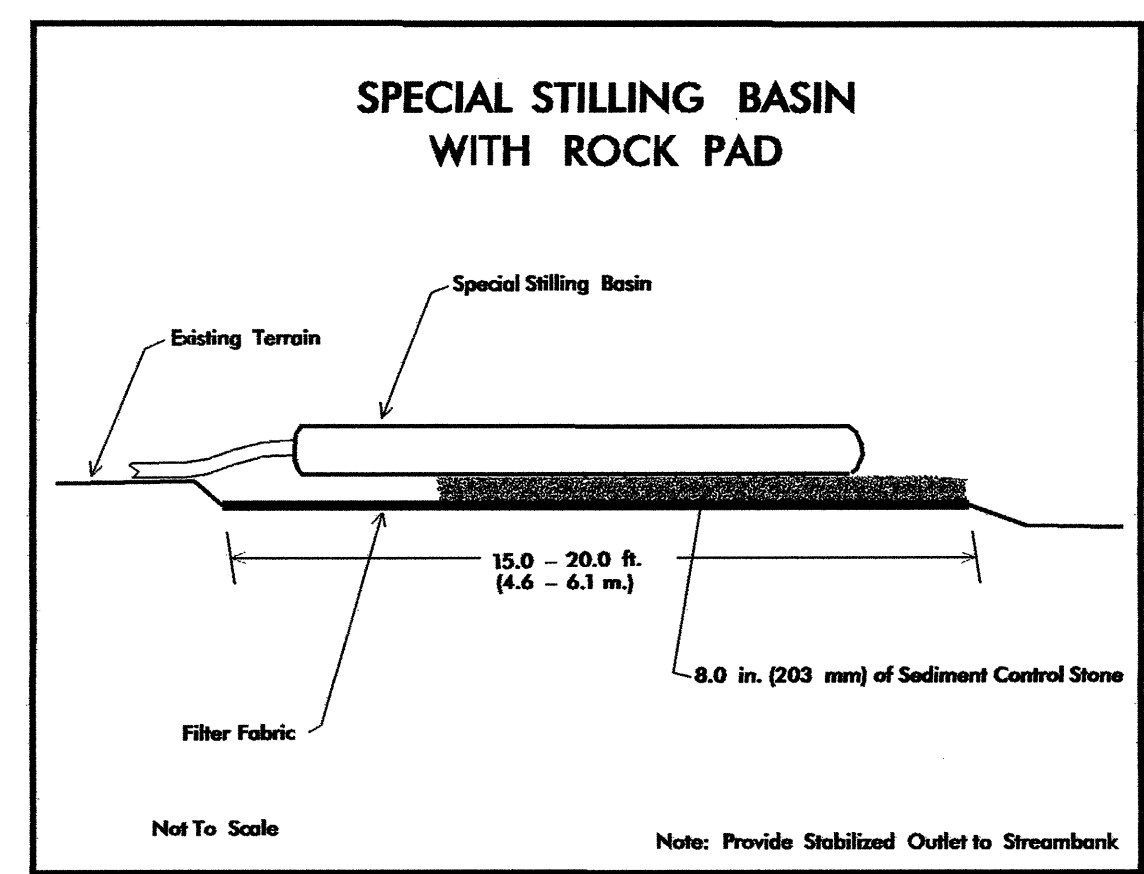

**NOTE:** UTILIZE SPECIAL STILLING BASIN AND/OR TEMPORARY ROCK SEDIMENT DAM TYPE - B AS STILLING BASIN WHERE APPLICABLE.

MATCHLINE SEE SHEET 9  
-L- STA. 197 + 80.000

MATCHLINE SEE SHEET 11  
-L- STA. 201 + 00.000

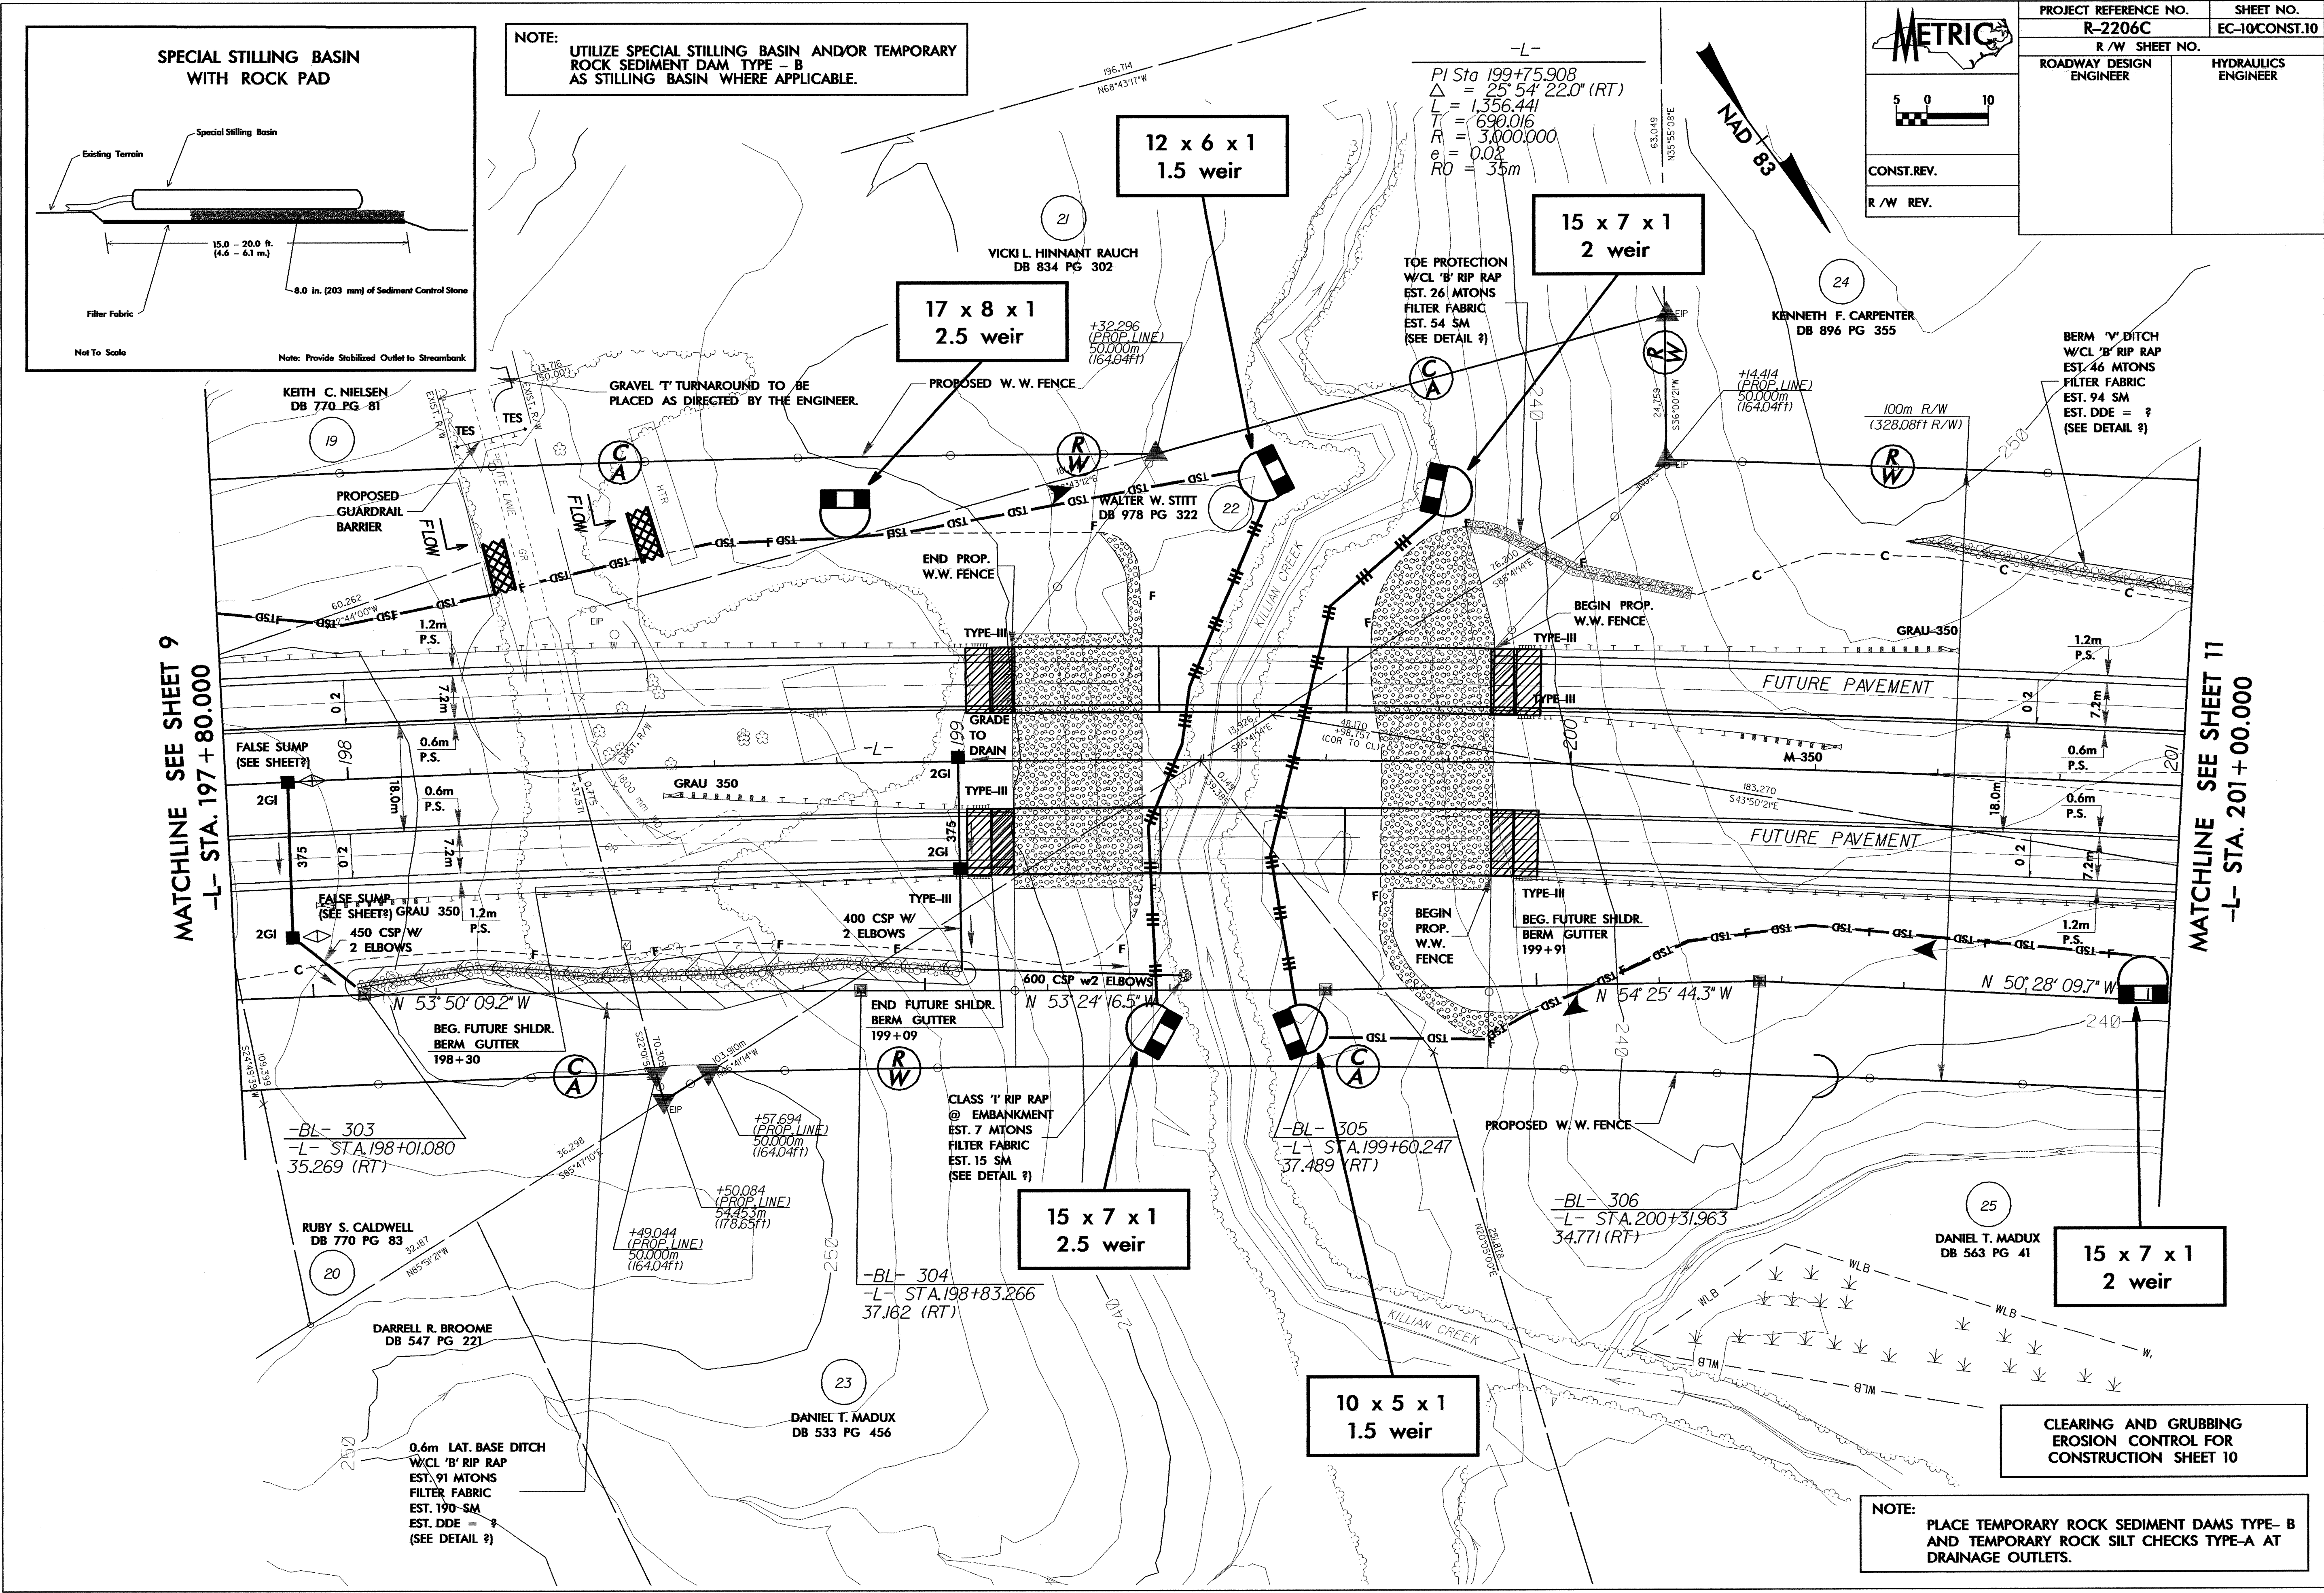

**NOTE:** PLACE TEMPORARY ROCK SEDIMENT DAMS TYPE - B AND TEMPORARY ROCK SILT CHECKS TYPE-A AT DRAINAGE OUTLETS.