




PROJ. REFERENCE NO.	SHEET NO.
R-2206C	PM-4

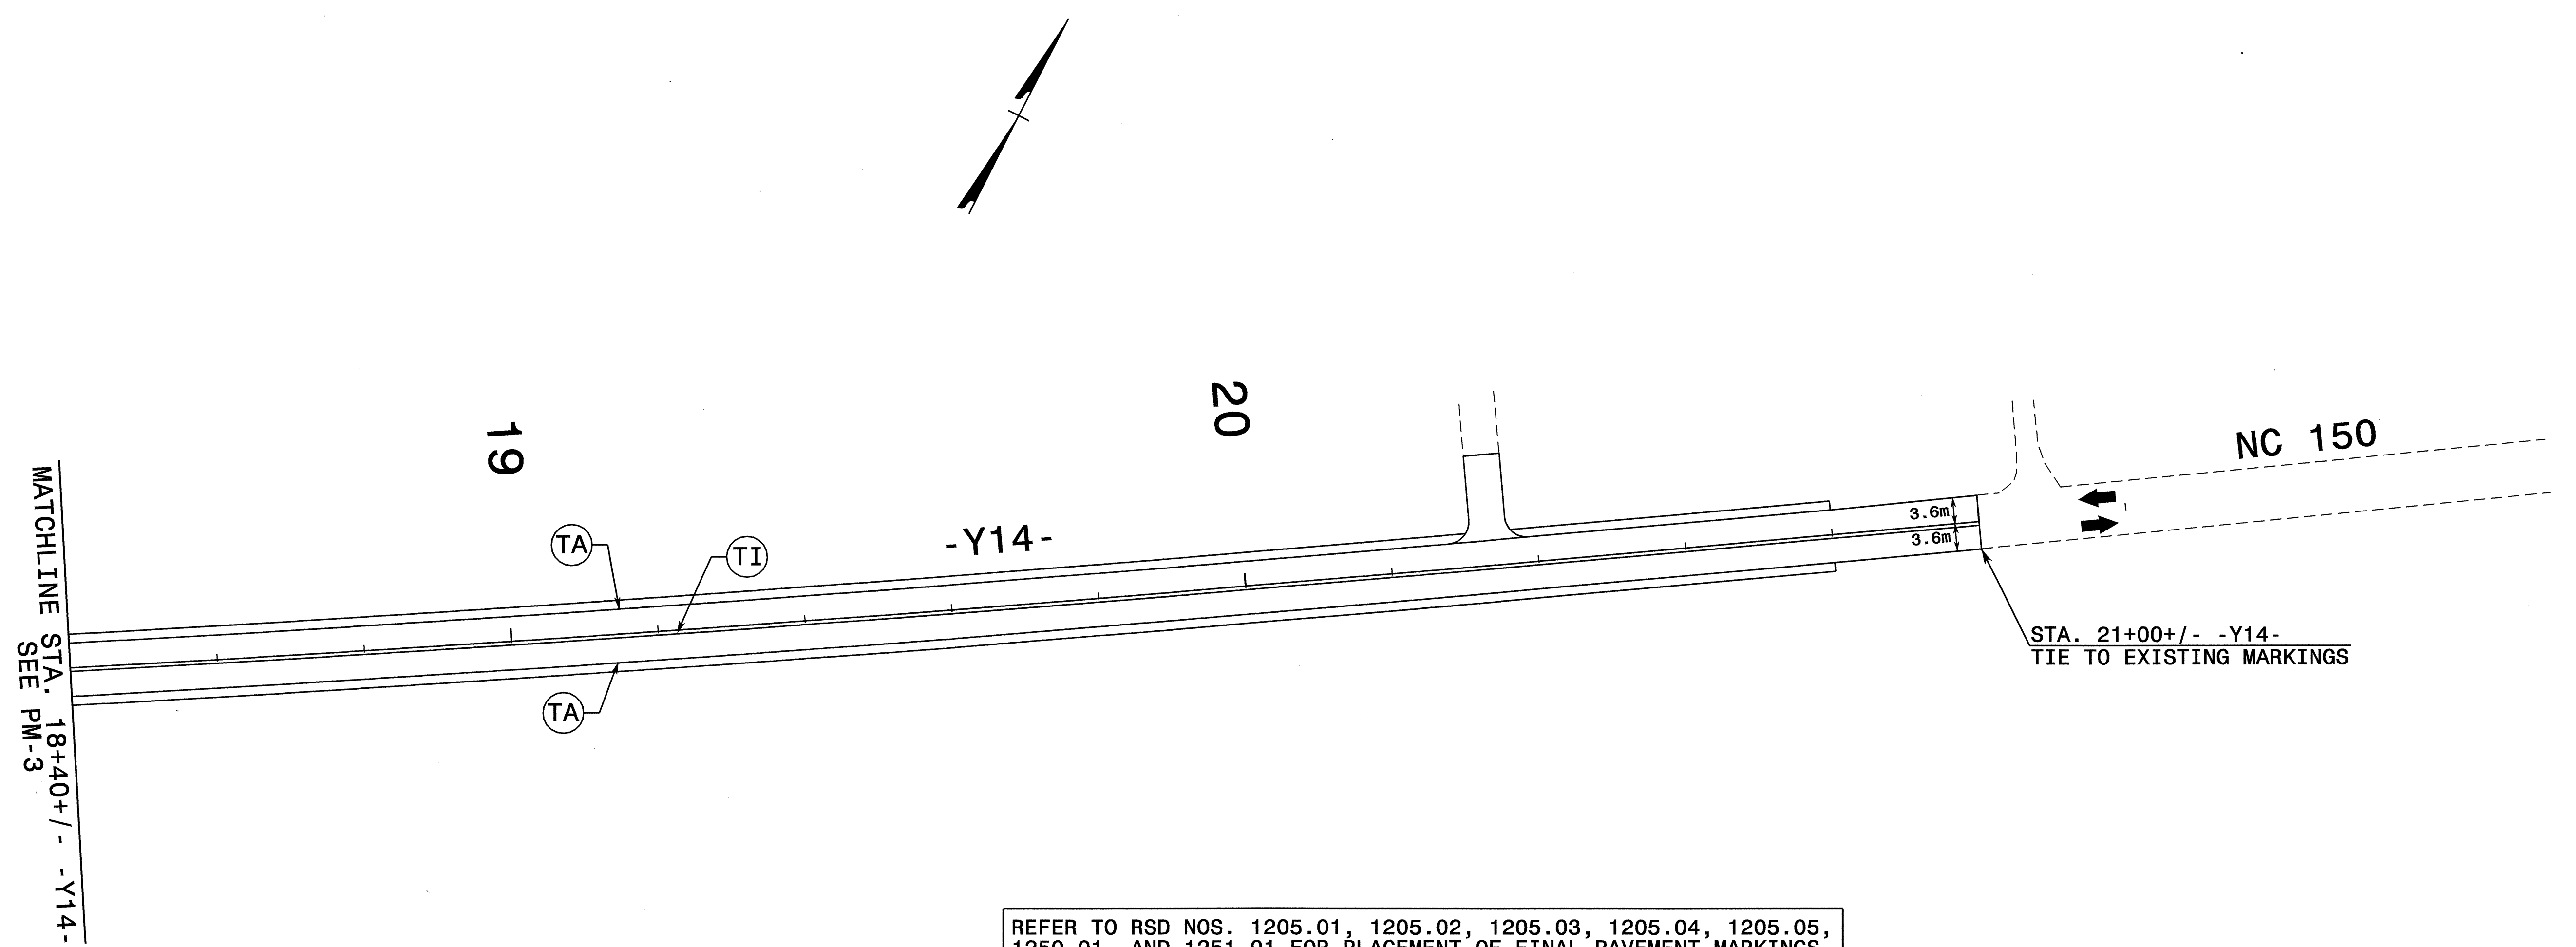

REFER TO RSD NOS. 1205.01, 1205.02, 1205.03, 1205.04, 1205.05, 1250.01, AND 1251.01 FOR PLACEMENT OF FINAL PAVEMENT MARKINGS, SYMBOLS, AND MARKERS UNLESS NOTED OTHERWISE.

SEE PM-1 FOR FINAL PAVEMENT MARKING SCHEDULE

09-JUL-2004 14:33
 J:\TCP\AR2206C\11\110604.dgn
 scod115 AT 11/12/04

APPROVED:	DATE: 7/12/04	-Y14- (NC 150) TEMPORARY/FINAL PAVEMENT MARKINGS	
	SCALE: 1:500		
	DATE: 05-10-04		
	DWG. BY: SBC		
DESIGN BY: SBC			
REVIEWED BY: CLM			