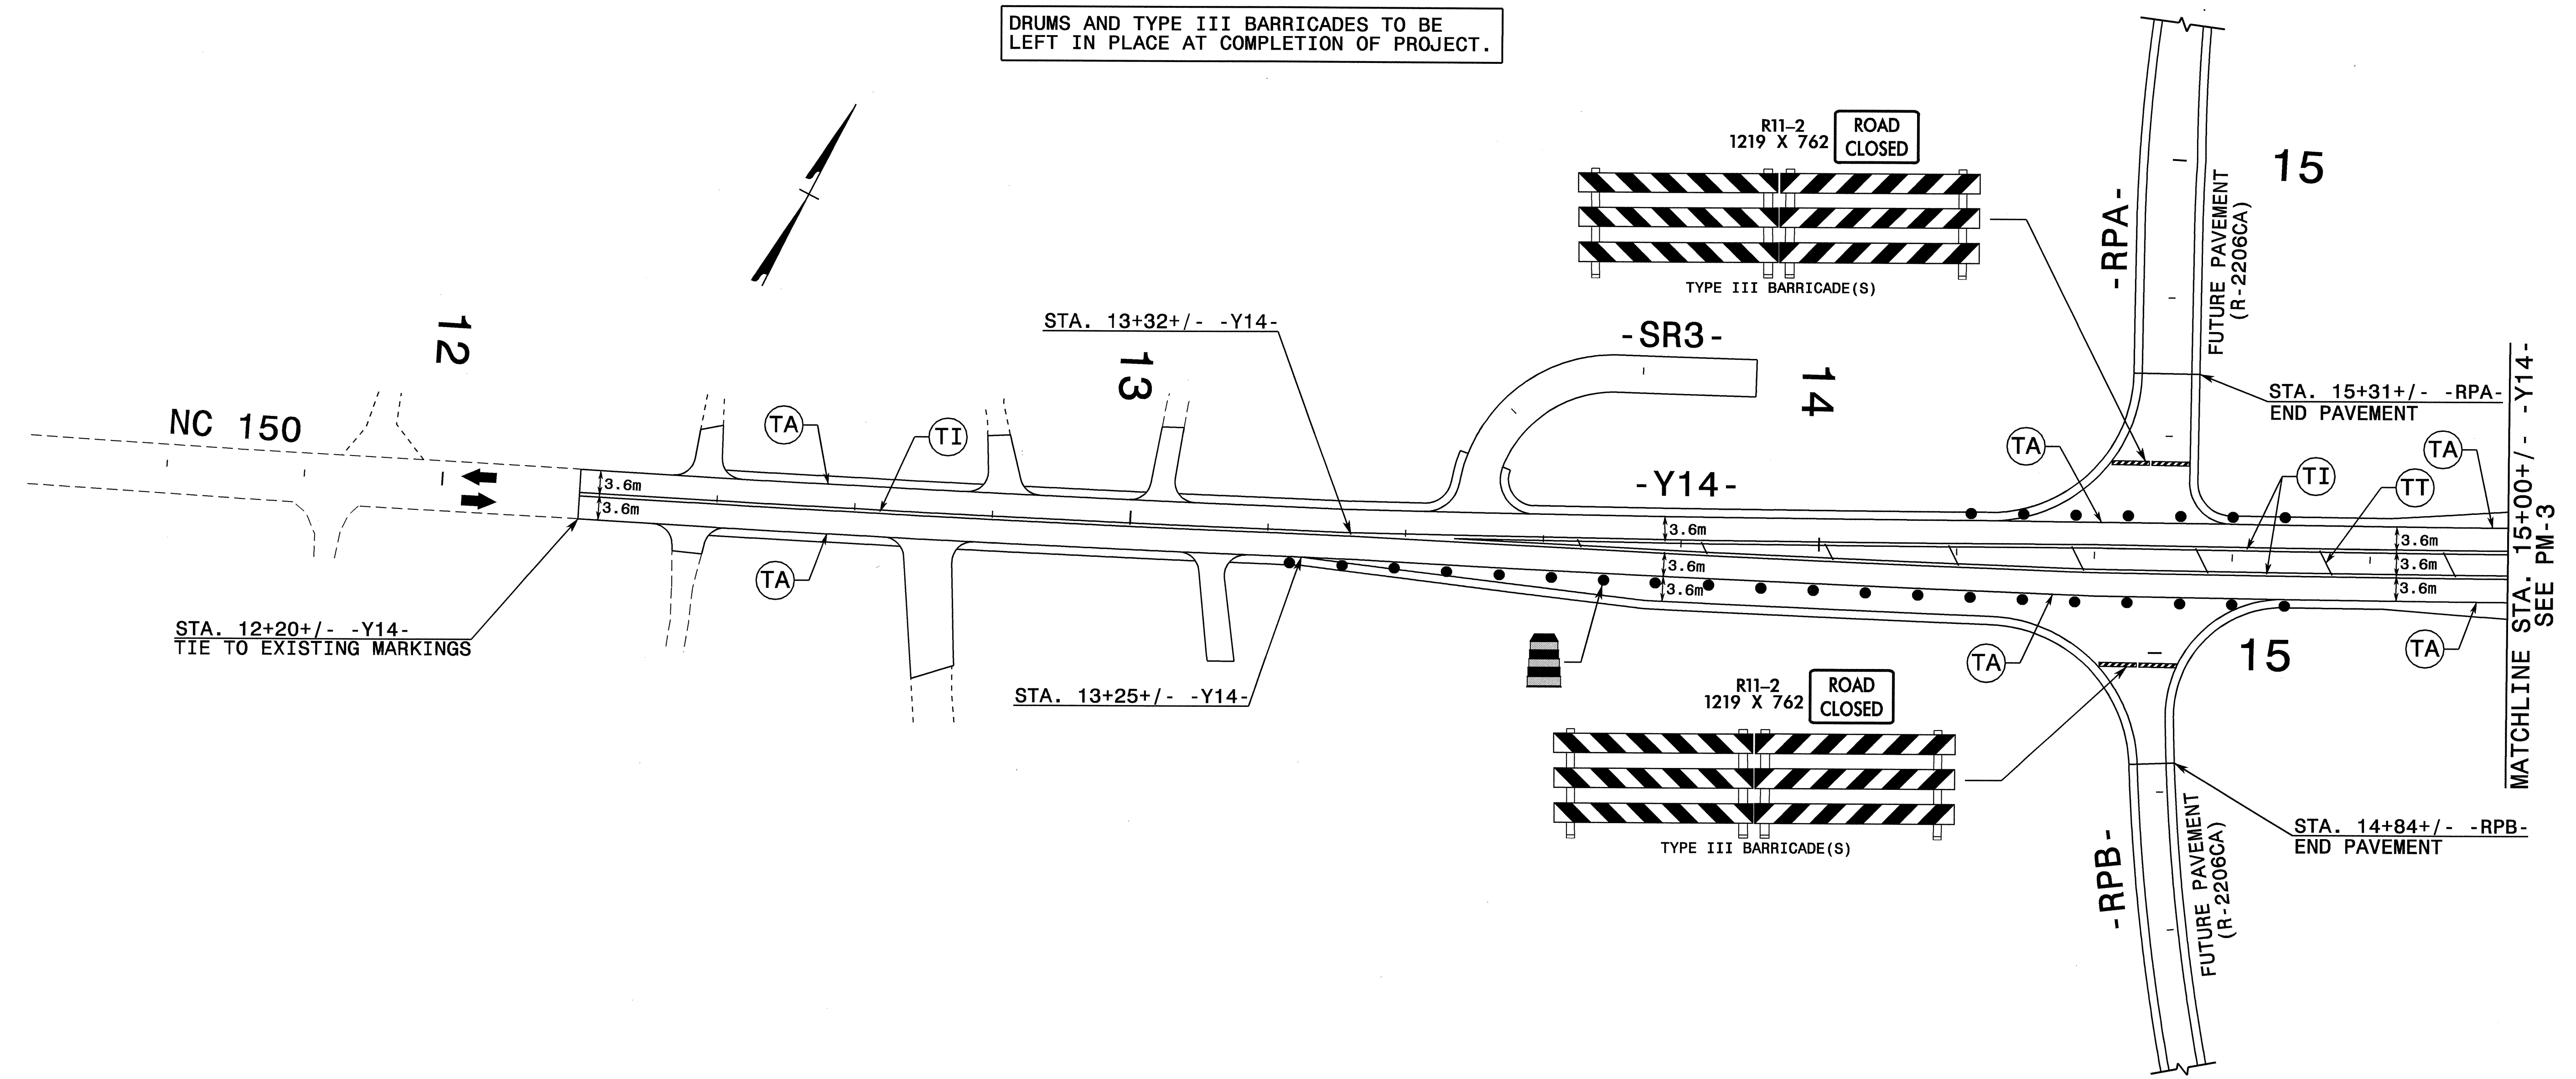




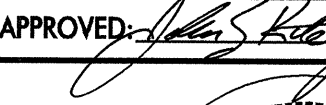
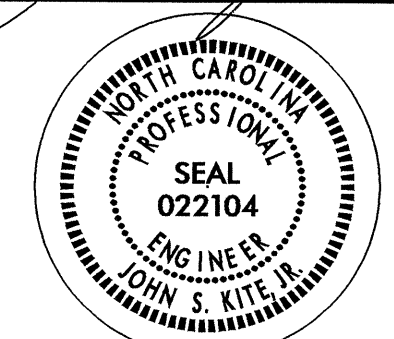
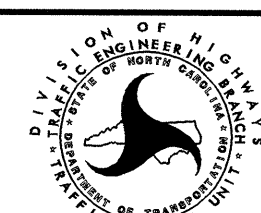
PROJ. REFERENCE NO. R-2206C	SHEET NO. PM-2
--------------------------------	-------------------

REFER TO RSD NOS. 1205.01, 1205.02, 1205.03, 1205.04, 1205.05, 1250.01, AND 1251.01 FOR PLACEMENT OF FINAL PAVEMENT MARKINGS, SYMBOLS, AND MARKERS UNLESS NOTED OTHERWISE.

DRUMS AND TYPE III BARRICADES TO BE LEFT IN PLACE AT COMPLETION OF PROJECT.



09-JUL-2004 14:32
J:\TOP\AR2206C\TC_pm02.dgn
SCOTT AT TET206428

APPROVED:  DATE: 7/12/04	-Y14- (NC 150) TEMPORARY/FINAL PAVEMENT MARKINGS					
	SCALE: 1:500					
	DATE: 05-10-04					
	DWG. BY: SBC					
	DESIGN BY: SBC					
REVIEWED BY: CLM	<table border="1"> <thead> <tr> <th>REVISIONS</th> </tr> </thead> <tbody> <tr> <td> </td> </tr> <tr> <td> </td> </tr> <tr> <td> </td> </tr> </tbody> </table>		REVISIONS			
REVISIONS						