


PROFILE 8.0 METERS RIGHT OF -L-

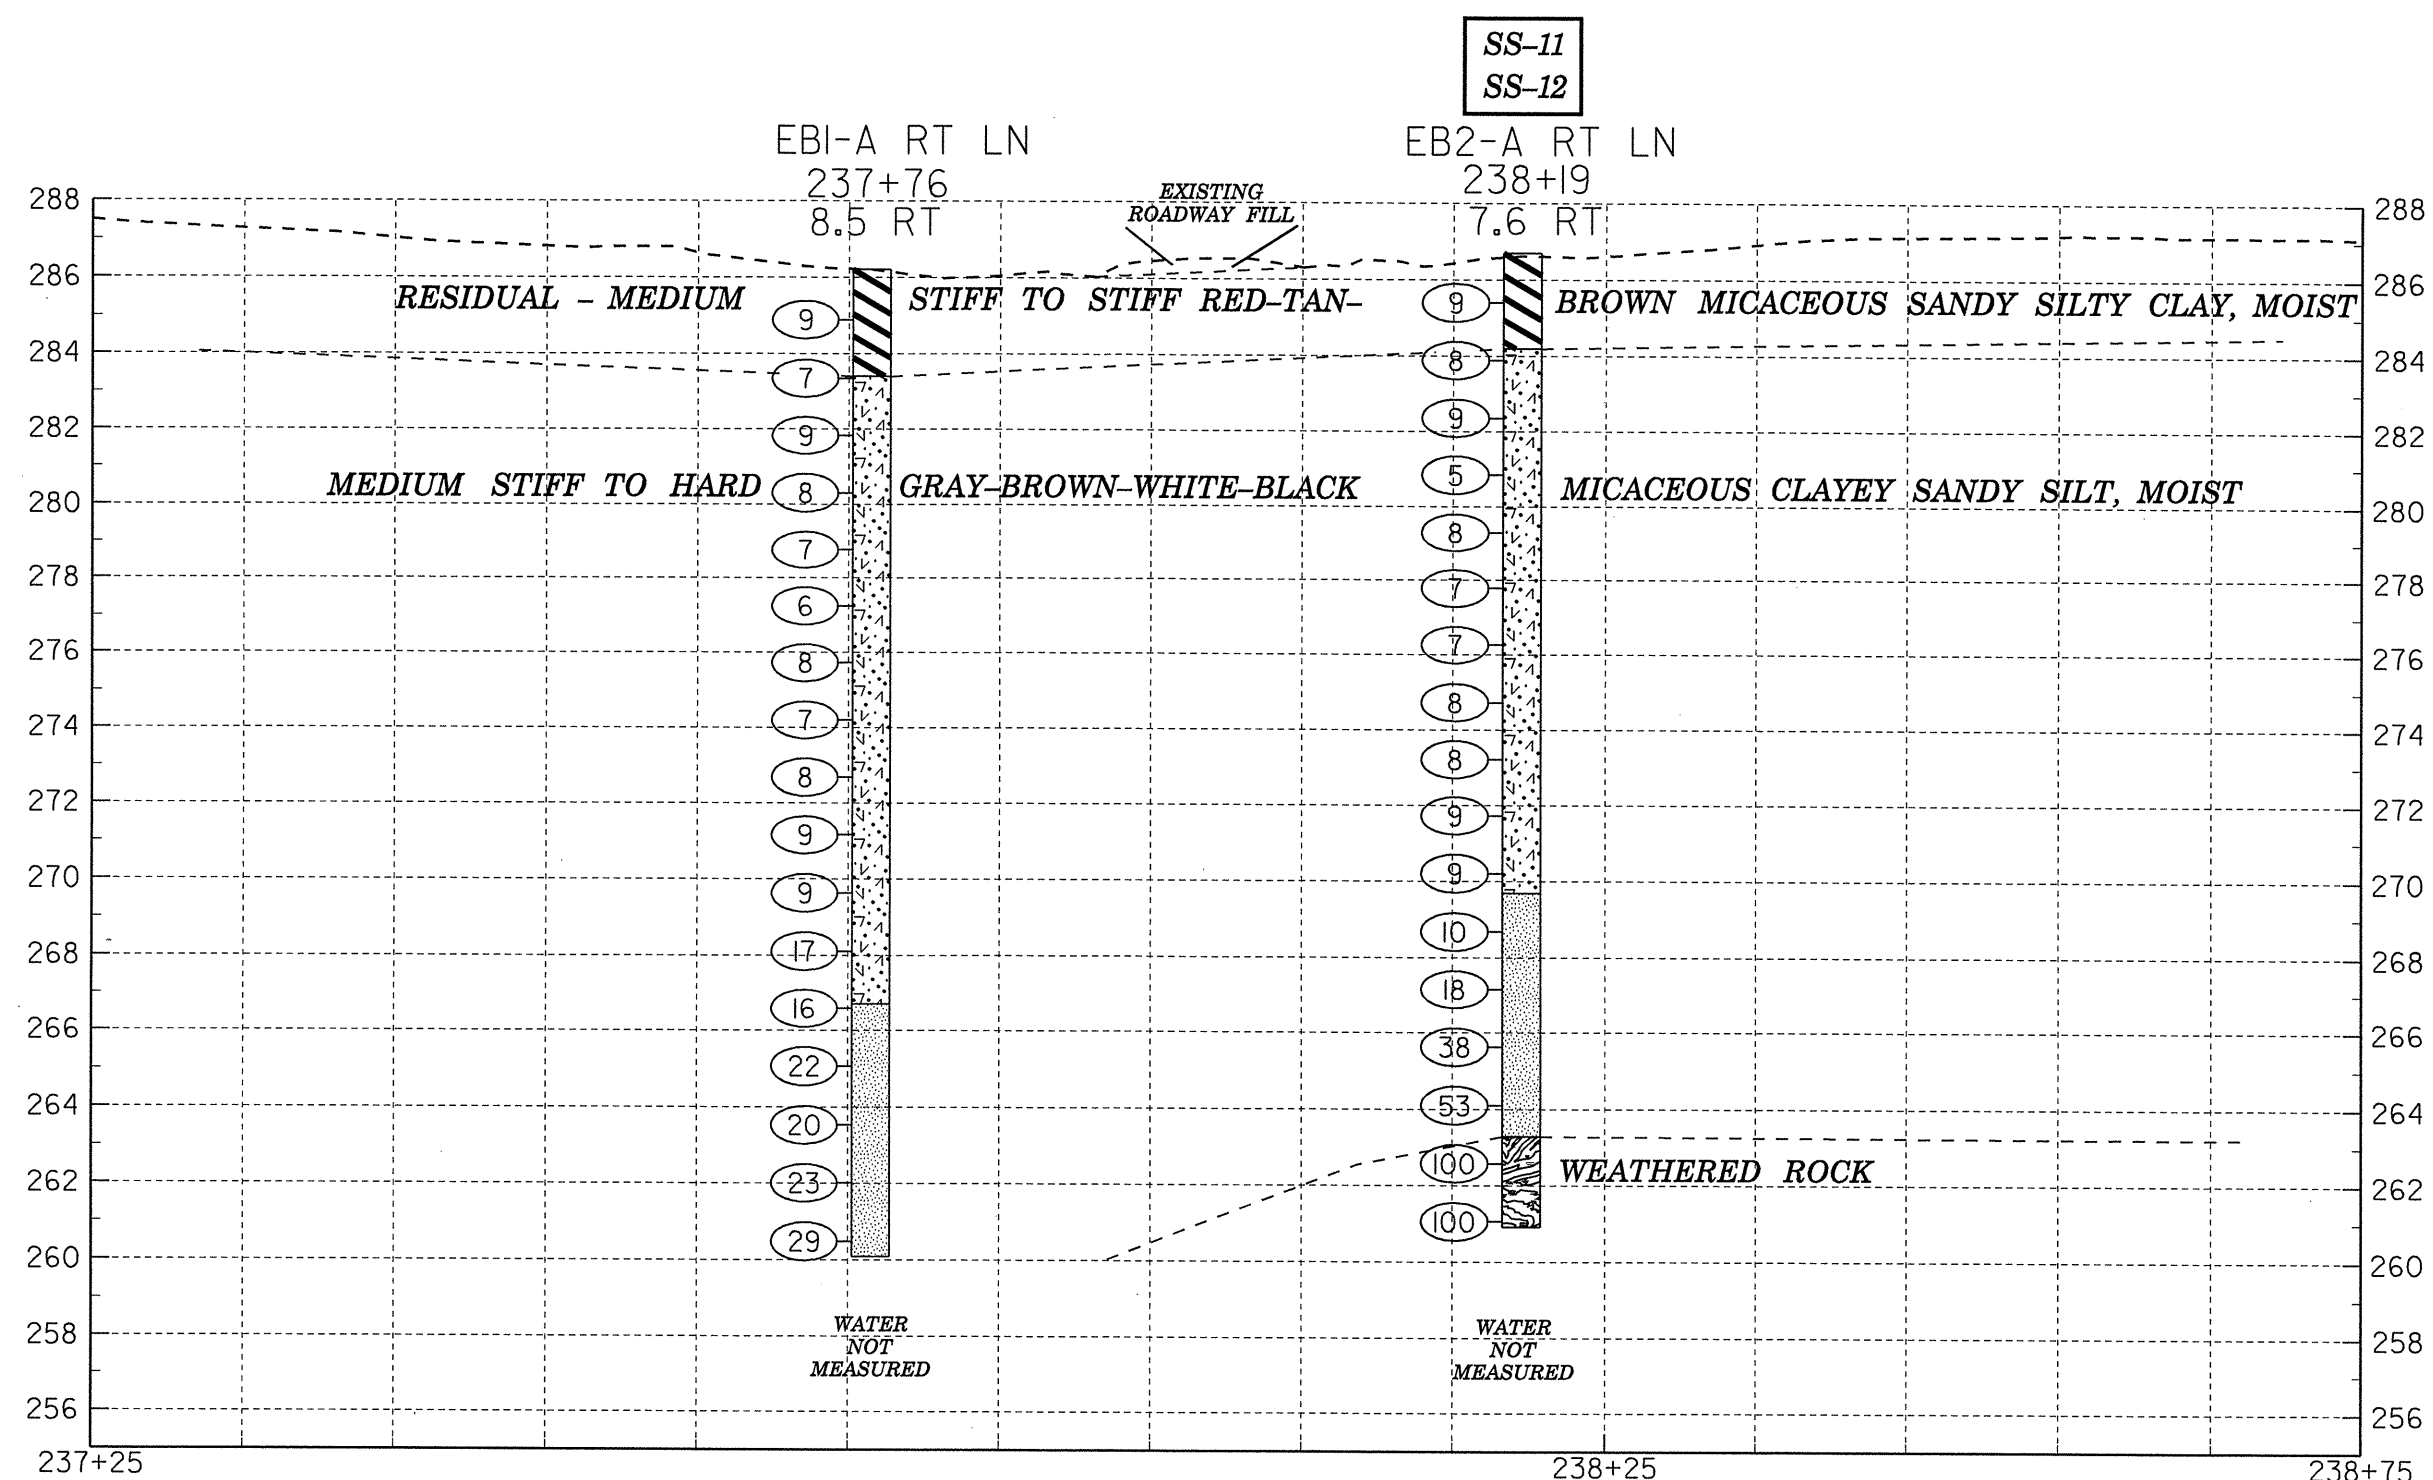

NOTE: HOLES CAVED IN NEAR GROUND SURFACE
AFTER DRILLING SO WATER MEASUREMENTS NOT POSSIBLE