


## SECTION THRU EB2-A LT LN, EB2-B LT LN, EB2-A RT LN, AND EB2-B RT LN

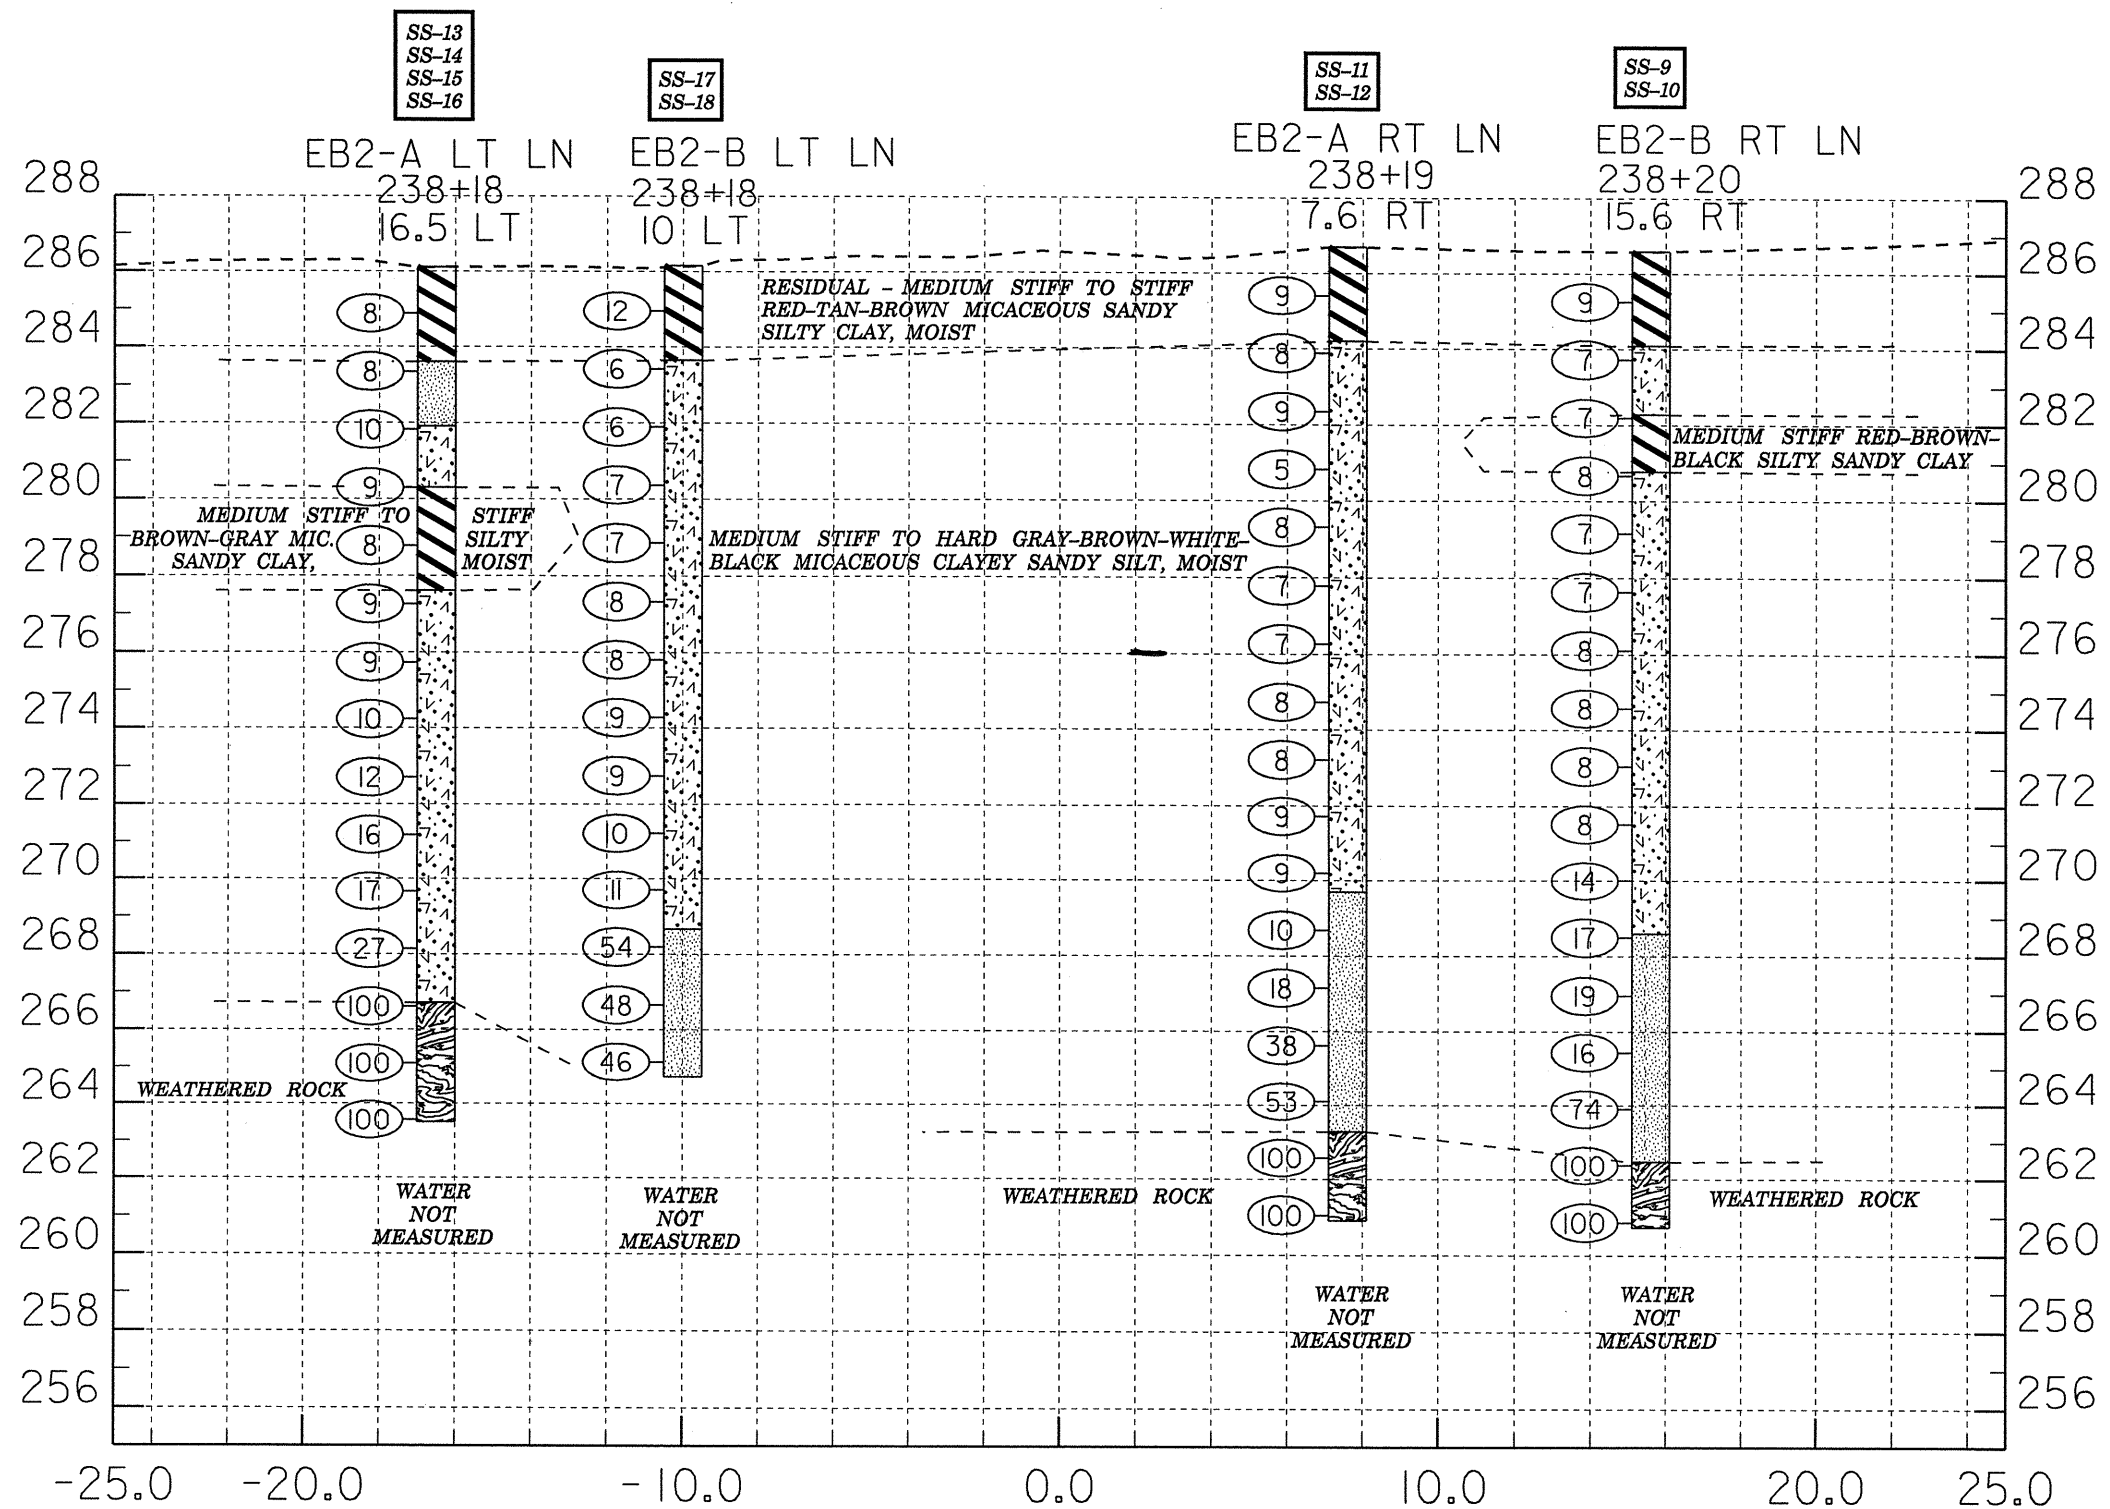

NOTE: HOLES CAVED IN NEAR GROUND SURFACE AFTER DRILLING SO WATER MEASUREMENTS NOT POSSIBLE