


5/14

SECTION THRU EB1-A AND EB1-B

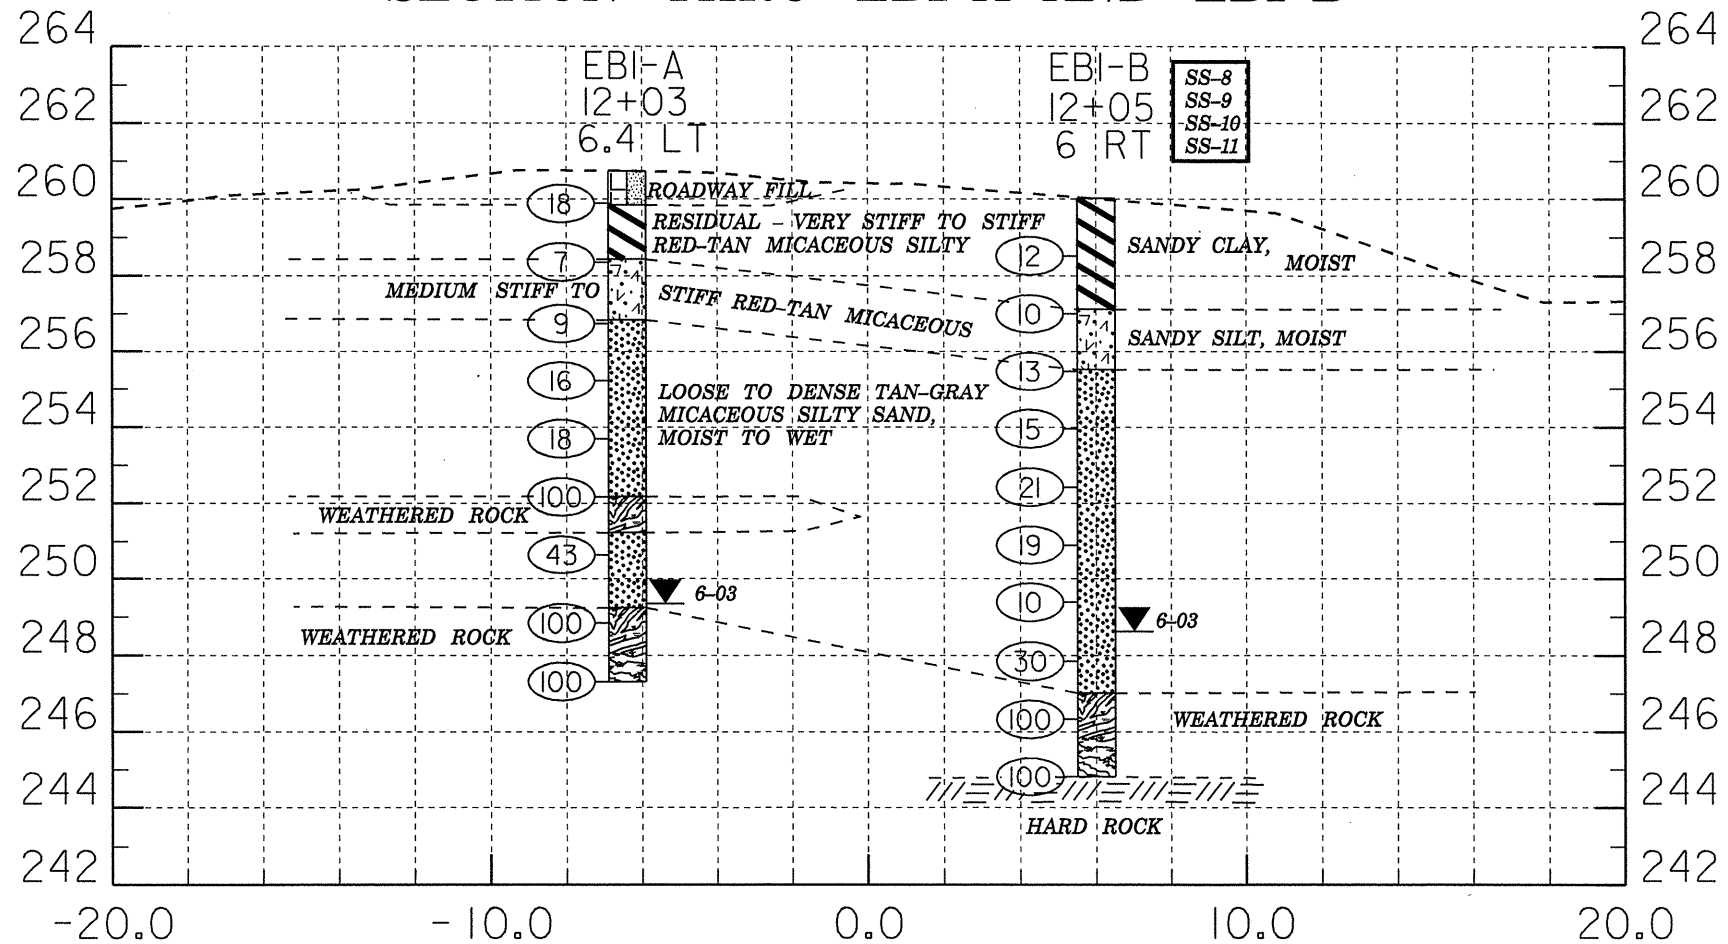

SECTION THRU EB2-A AND EB2-B

