

FOUNDATION LAYOUT


ALL PILES ARE HP 310X79 STEEL PILES
DIMENSIONS LOCATING PILES ARE TO THE PILE CENTERLINE

PROJECT NO. R-2206C
LINCOLN/CATAWBA COUNTY
STATION: 223+03.850 -L-

SHEET 2 OF 3

STATE OF NORTH CAROLINA
DEPARTMENT OF TRANSPORTATION
RALEIGH

GENERAL DRAWING
FOR BRIDGE ON NC 16 OVER
KILLIAN CREEK BETWEEN SR 1349
AND NC 150
RIGHT LANE

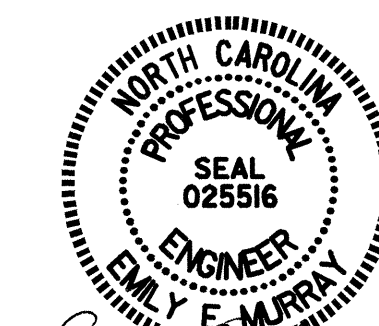

Emily E. Murry
8/8/04

REVISIONS					SHEET NO.
NO.	BY:	DATE:	NO.	BY:	DATE:
1			3		
2			4		

TOTAL SHEETS: 374

DRAWN BY : W.D. CRUTCHER DATE : 05-04
CHECKED BY : T.L. AVERETTE DATE : 05-04

07-SEP-2004 11:07
W:\squad\2206c\Final Plans\Str. 10\R2206C_SD_GD_10.dgn
dcrutcher

STR. #10