


**FOUNDATION LAYOUT**

DIMENSIONS LOCATING PILES ARE SHOWN TO THE PILE CENTERLINE.  
DIMENSIONS, PILE TYPE, AND LOCATION ARE TYPICAL FOR EACH BENT FOOTING.

PROJECT NO. R-2206C  
 LINCOLN-CATAWBA COUNTY  
 STATION: 216+60.508 -L-  
11+68.547 -Y13-  
 SHEET 2 OF 3

STATE OF NORTH CAROLINA  
 DEPARTMENT OF TRANSPORTATION  
 RALEIGH  
 GENERAL DRAWING  
 FOR BRIDGE ON SR 1349  
 (MUNDY RD.) OVER  
 NC 16 BETWEEN SR 1360  
 AND EXISTING NC 16

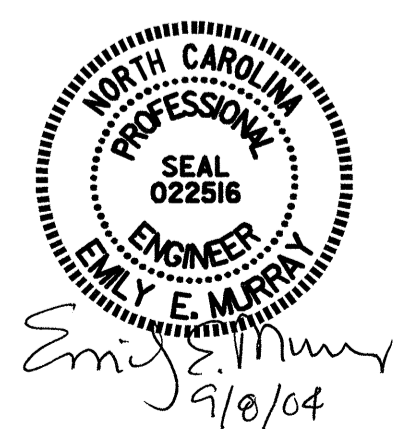

REVISIONS						SHEET NO.
NO.	BY:	DATE:	NO.	BY:	DATE:	
1			3			TOTAL SHEETS
2			4			374

DRAWN BY: T.L. AVERETTE DATE: 04-04  
 CHECKED BY: PEGGY ADKINS DATE: 07-04

3I-AUG-2004 11:02  
 w:\squadq\r2206c\Final Plans\Str. 2\NR2206C.ed.GD\_02.dgn  
 darUtcher

STR. #2