


* #19 D1 DOWELS SHALL BE PLACED @ 450mm CTS. IN THE ROOF SLAB, FLOOR SLAB, AND EXTERIOR WALLS TO CONNECT THE CULVERT EXTENSION TO THE EXISTING CULVERT.

CULVERT SECTION NORMAL TO ROADWAY

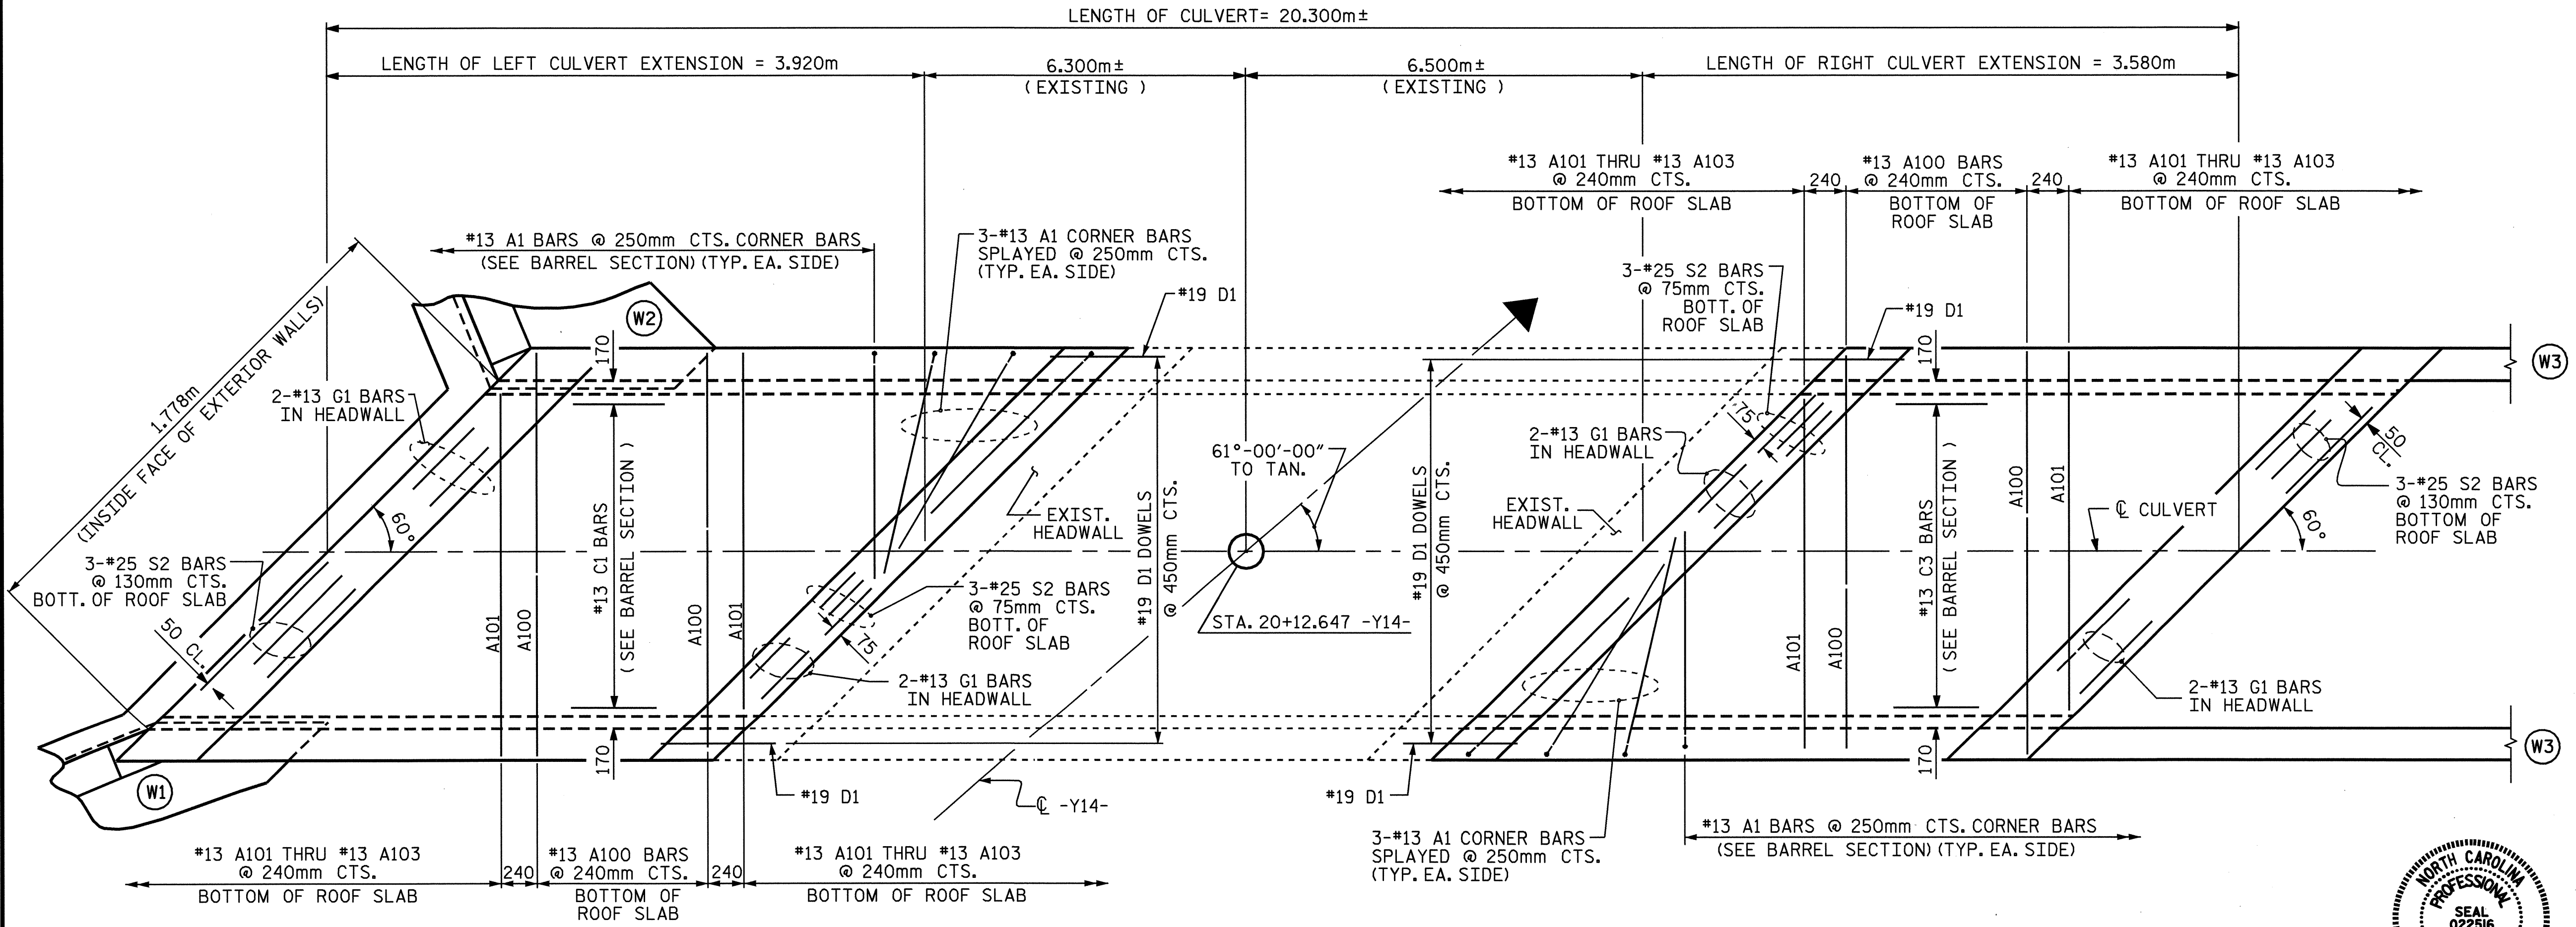


PLAN - ROOF SLAB

PROJECT NO. R-2206C
LINCOLN-CATAWBA COUNTY
 STATION: 20+12.647 -Y14-

SHEET 2 OF 5

STATE OF NORTH CAROLINA
 DEPARTMENT OF TRANSPORTATION
 RALEIGH

**SINGLE 1.540m X 1.530m
 CONCRETE BOX CULVERT
 EXTENSION
 61° SKEW**

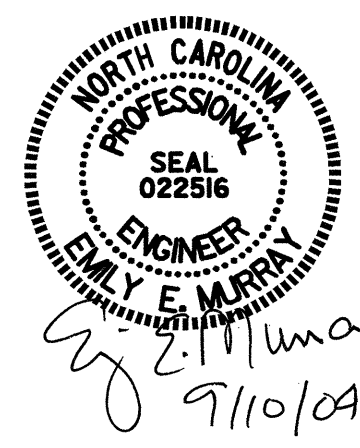

REVISIONS						SHEET NO.
NO.	BY:	DATE:	NO.	BY:	DATE:	C-6
1			3			TOTAL SHEETS 9
2			4			

DRAWN BY: T.L. AVERETTE DATE: 10-10-02
 CHECKED BY: W.D. CRUTCHER DATE: 2-04