

LONG CHORD LAYOUT

ALL BENTS AND END BENTS ARE PARALLEL

HORIZ. CURVE DATA -L-


PIs Sta 256+94.656	PI Sta 260+42.049
Os = 0° 27' 30.1"	D = 15° 13' 19.3" (LT)
Ls = 40.000	L = 664.186
LT = 26.667	T = 334.060
ST = 13.333	R = 2,500.000
	e = 0.02

PROJECT NO. R-2206C
 LINCOLN/CATAWBA COUNTY
 STATION: 256+91.000 -L-

SHEET 3 OF 4

STATE OF NORTH CAROLINA
 DEPARTMENT OF TRANSPORTATION
 RALEIGH

GENERAL DRAWING
 FOR BRIDGE ON NC 16 OVER
 REED CREEK BETWEEN SR 1855
 AND NC 16
RIGHT LANE

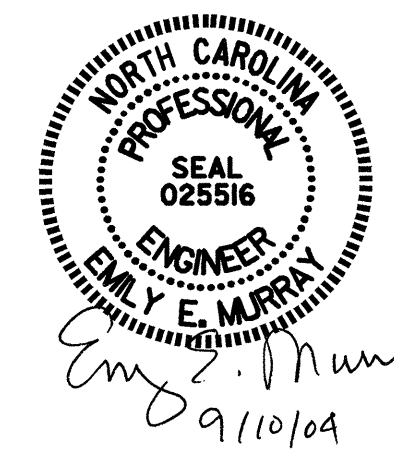

REVISIONS						SHEET NO.
NO.	BY:	DATE:	NO.	BY:	DATE:	TOTAL SHEETS
1			3			374
2			4			374

DRAWN BY : W.D. CRUTCHER DATE : 05-04
 CHECKED BY : T.L. AVERETTE DATE : 05-04