


SECTION ALONG GRADE LINE-RIGHT LANE

HORIZ. CURVE DATA -L-

PI Sta 256+94.656	PI Sta 260+42.049
Os = 0° 27' 30.1"	D = 15° 13' 19.3" (LT)
Ls = 40.000	L = 664.186
LT = 26.667	T = 334.060
ST = 13.333	R = 2,500.000
	e = 0.02

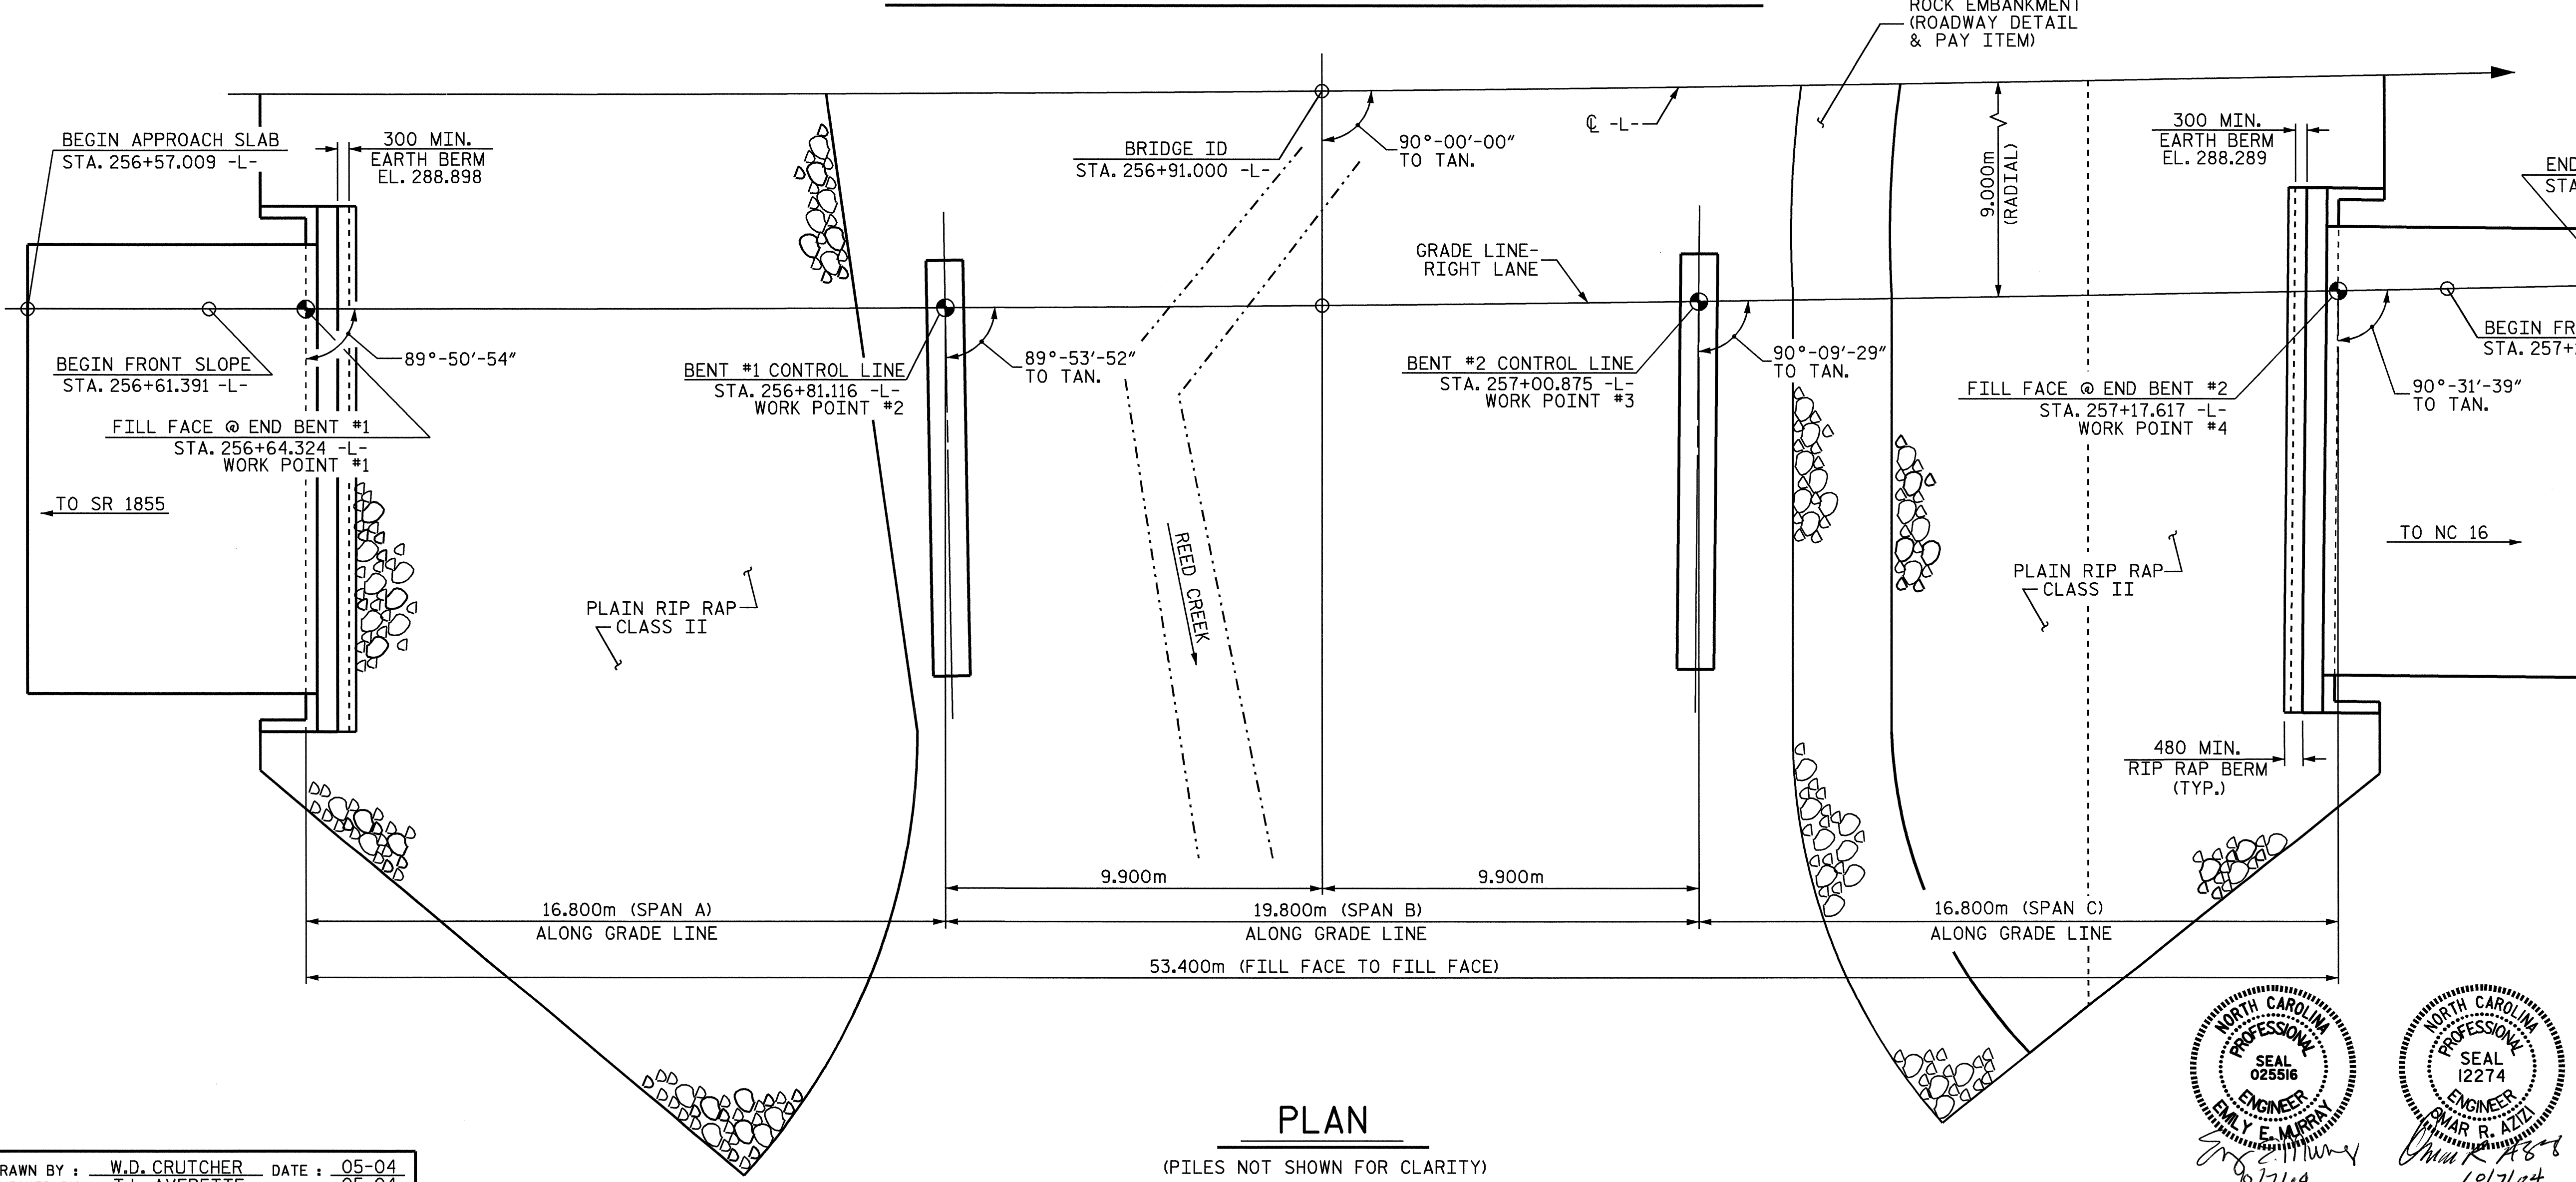

PLAN

(PILES NOT SHOWN FOR CLARITY)

PROJECT NO. R-2206C
 LINCOLN/CATAWBA COUNTY
 STATION: 256+91.000 -L-

SHEET 1 OF 4 BRIDGE NO. 371

STATE OF NORTH CAROLINA
 DEPARTMENT OF TRANSPORTATION
 RALEIGH

GENERAL DRAWING
 FOR BRIDGE ON NC 16 OVER
 REED CREEK BETWEEN SR 1855
 AND NC 16

RIGHT LANE

REVISIONS						SHEET NO.
NO.	BY:	DATE:	NO.	BY:	DATE:	
1			3			339
2			4			371

DRAWN BY: W.D. CRUTCHER DATE: 05-04
 CHECKED BY: T.L. AVERETTE DATE: 05-04