

TYPICAL SECTION AT INTERMEDIATE DIAPHRAGM

* RADIAL DIMENSION
 ** RADIAL DIMENSION THRU WORK POINT


PROJECT NO. R-2206C
 LINCOLN-CATAWBA COUNTY
 STATION: 256+91.000 -L-

SHEET 2 OF 3

STATE OF NORTH CAROLINA
 DEPARTMENT OF TRANSPORTATION
 RALEIGH

SUPERSTRUCTURE
 TYPICAL SECTION
 LEFT LANE

REVISIONS						SHEET NO.
NO.	BY:	DATE:	NO.	BY:	DATE:	TOTAL SHEETS
1			3			374
2			4			

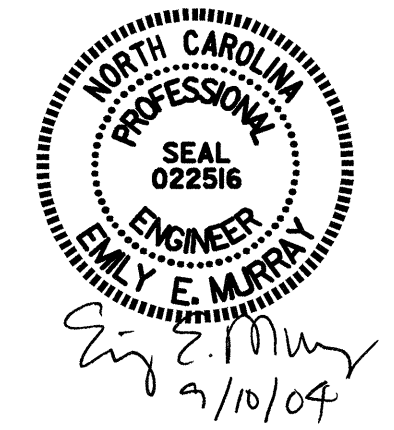

DRAWN BY: PEGGY ADKINS DATE: 1-04
 CHECKED BY: W. D. CRUTCHER DATE: 1-04

03-SEP-2004 15:23
 W:\squadq\2206c\Final Plans\Str. I\N2206C_SD_TS.ll.dgn
 dcrutcher

STR. #11