

END BENT #1

END BENT #2

FOUNDATION LAYOUT

(ALL PILES ARE HP 310 X 79 STEEL PILES)


PROJECT NO. R-2206C
 LINCOLN/CATAWBA COUNTY
 STATION: 245+91.502 -L-
11+17.440 -Y15-

SHEET 2 OF 4

STATE OF NORTH CAROLINA
 DEPARTMENT OF TRANSPORTATION
 RALEIGH

GENERAL DRAWING
 FOUNDATION LAYOUT

RIGHT LANE

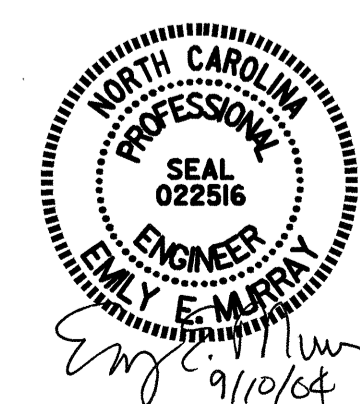

REVISIONS						SHEET NO.	
NO.	BY:	DATE:	NO.	BY:	DATE:	S-279	
1			3			TOTAL SHEETS	374
2			4				

DRAWN BY: M. M. PARSONS DATE: 5/17/04
 CHECKED BY: W. D. CRUTCHER DATE: 6/14/04