
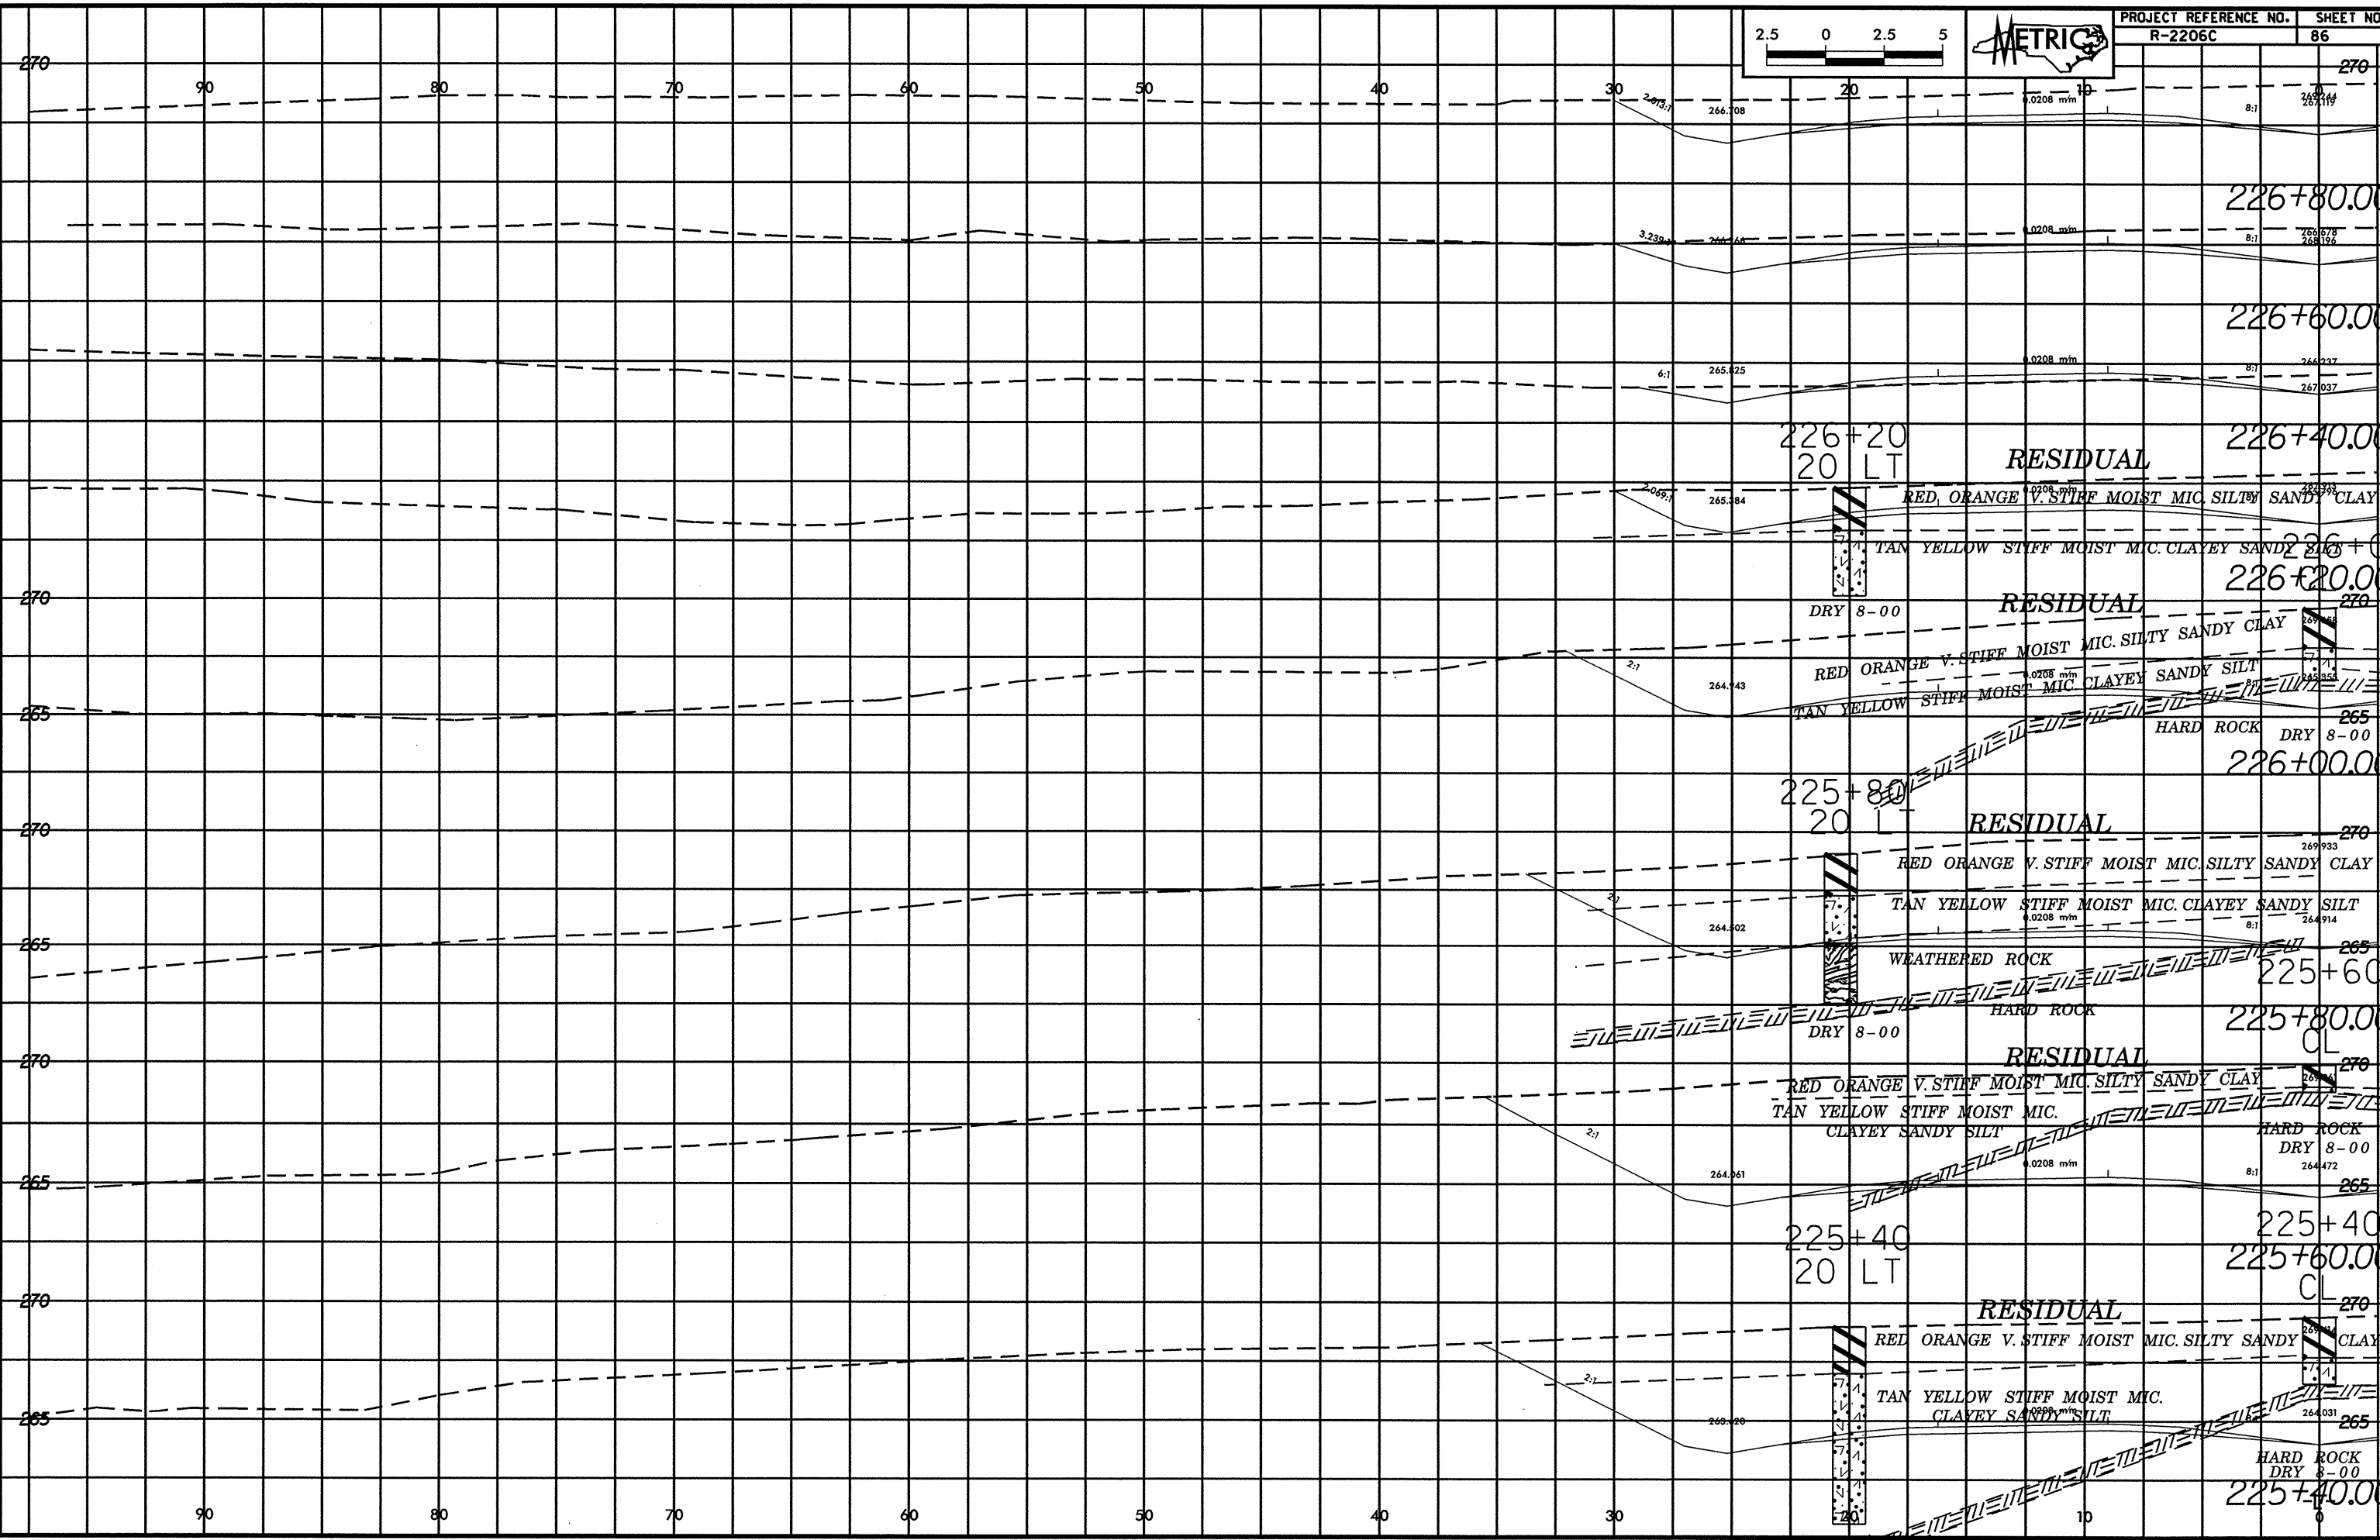


2415.08

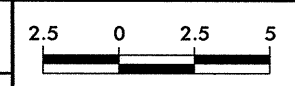

SECTION CUT

SECTION CUT

SECTION CUT

SECTION CUT