
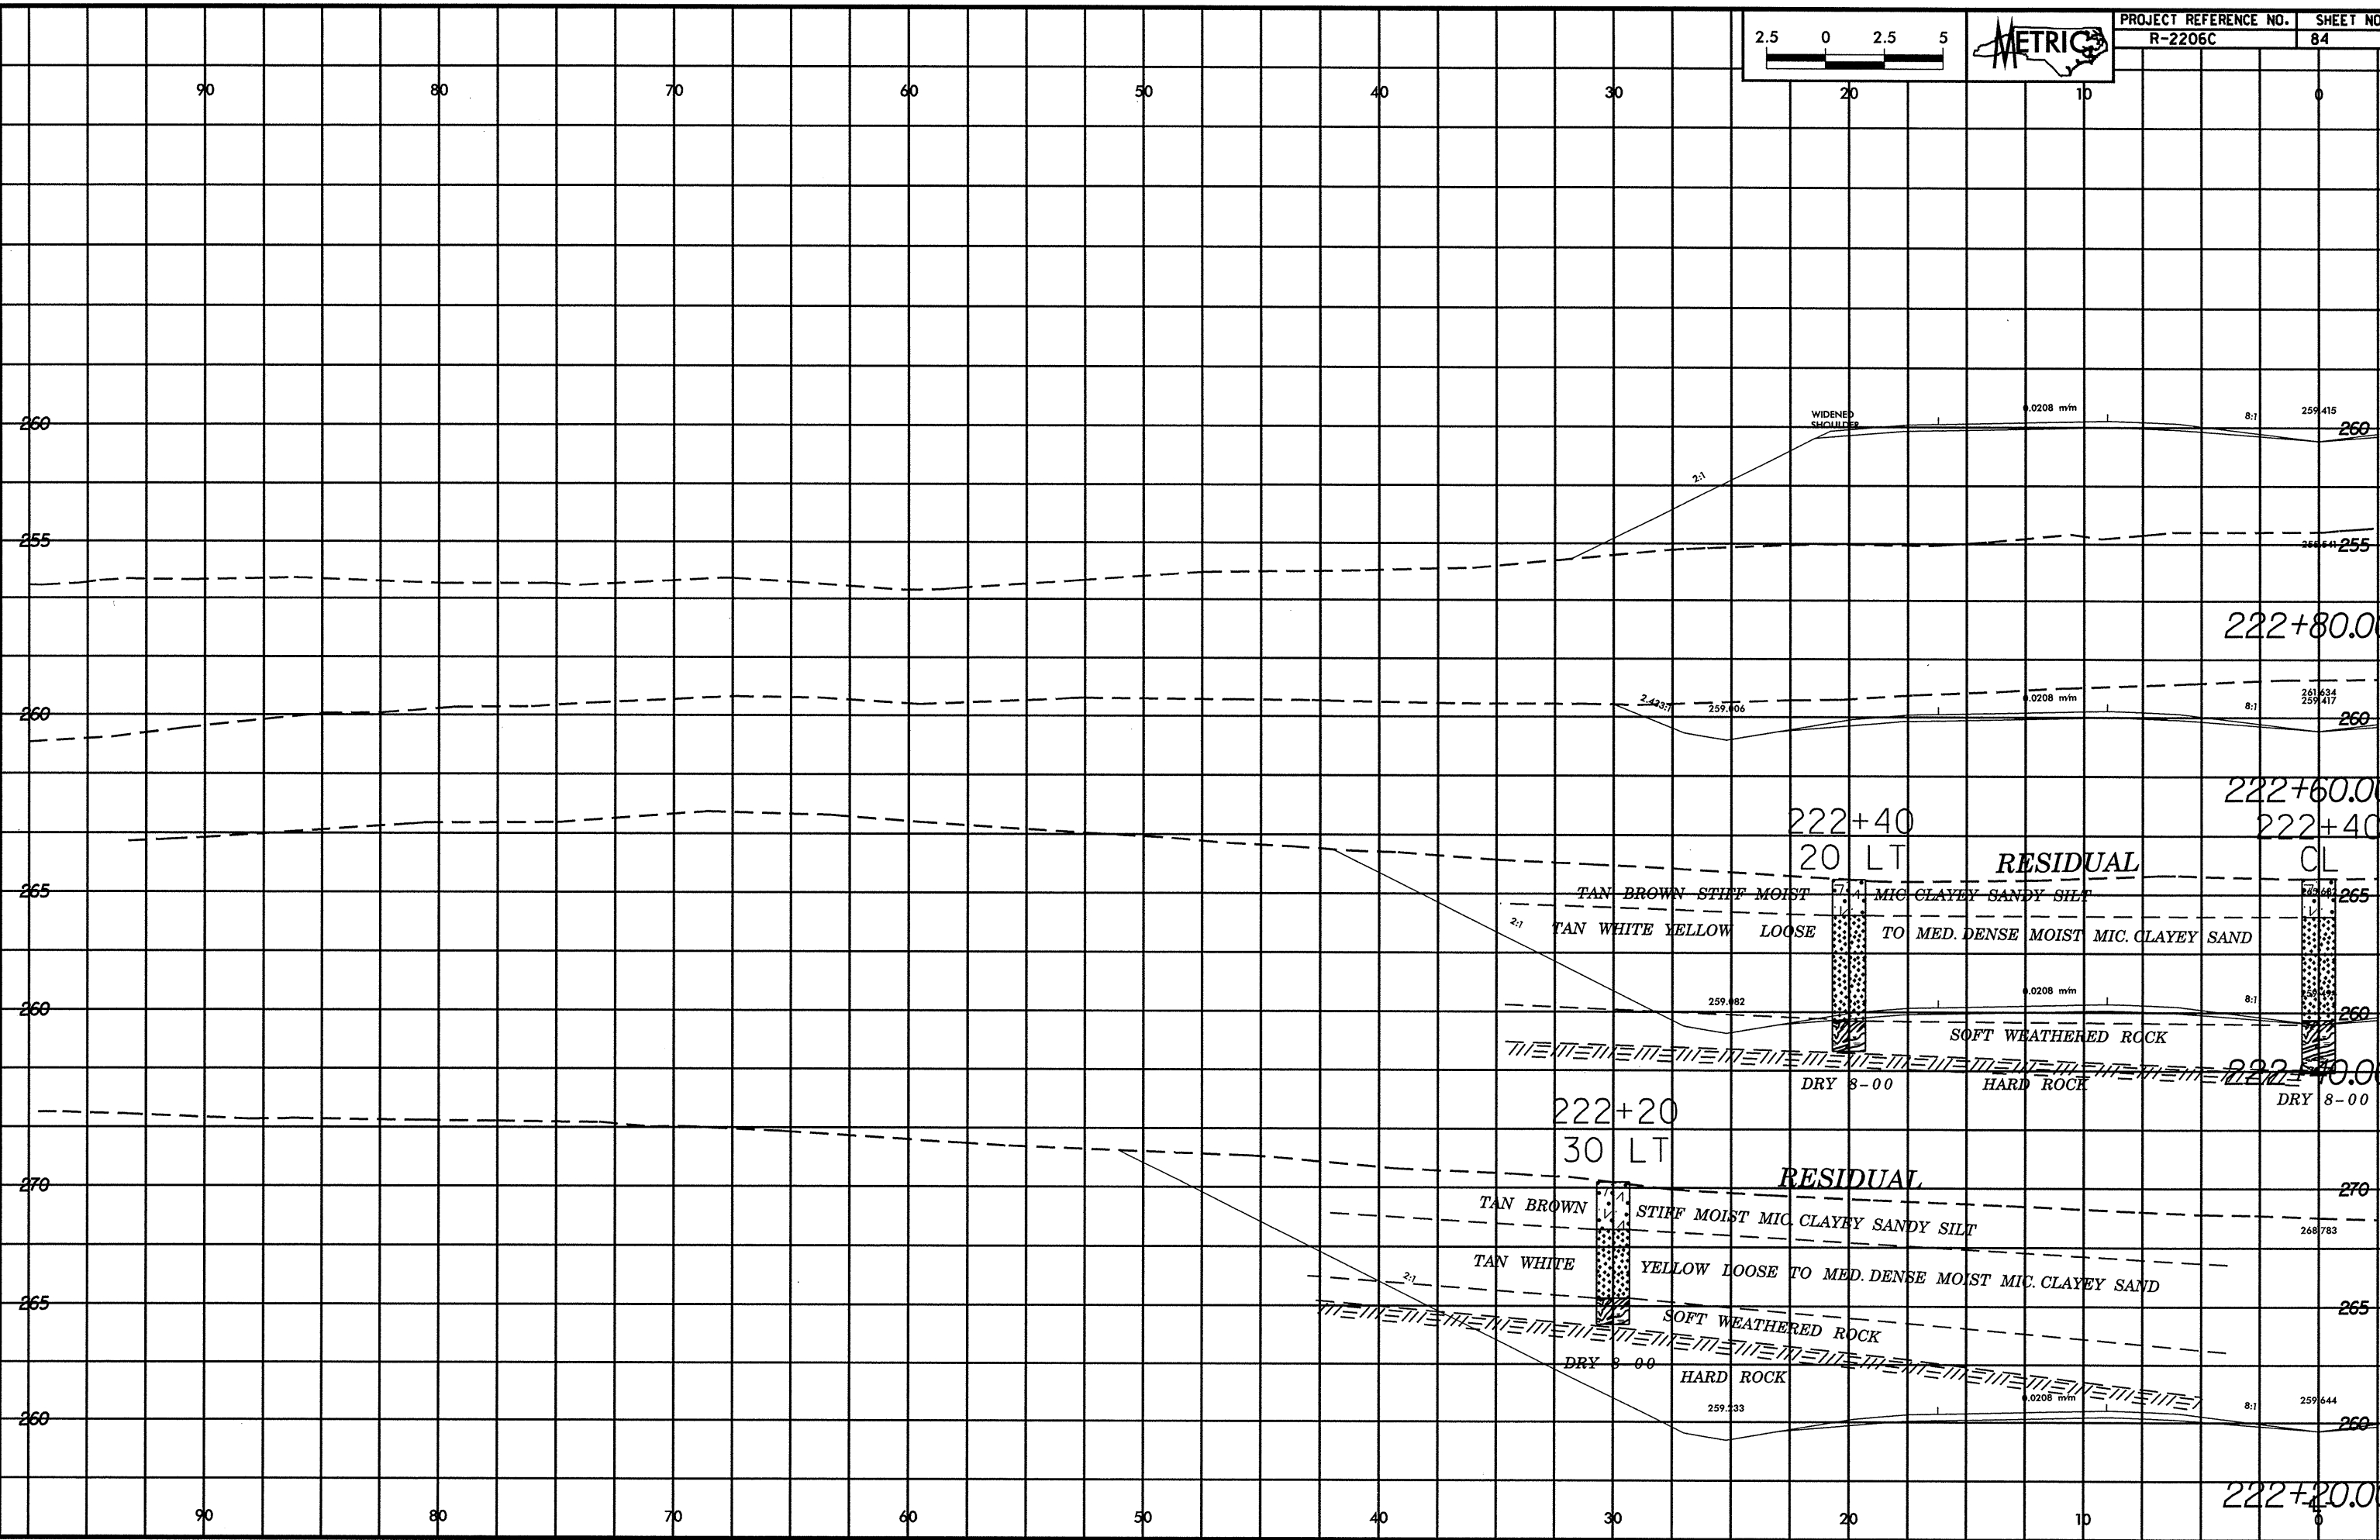


2/15/08

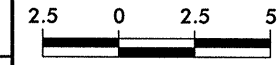

WIDENED SHOULDER

2:1

0.0208 m/m

259.415

260

260

255

222+80.0

2:1

259.406

0.0208 m/m

259.417

260

260

222+60.0

222+40

222+40

20 LT

RESIDUAL

CL

TAN BROWN STIFF MOIST

MIC CLAYEY SANDY SILT

TAN WHITE YELLOW LOOSE

TO MED. DENSE MOIST MIC. CLAYEY SAND

259.482

0.0208 m/m

259.479

260

260

SOFT WEATHERED ROCK

DRY 8-00

HARD ROCK

DRY 8-00

222+40.0

222+20

30 LT

RESIDUAL

TAN BROWN

STIFF MOIST MIC CLAYEY SANDY SILT

TAN WHITE

YELLOW LOOSE TO MED. DENSE MOIST MIC. CLAYEY SAND

DRY 8-00

HARD ROCK

259.433

0.0208 m/m

259.444

260

260

222+20.0

90

80

70

60

50

40

30

20

10

0

90

80

70

60

50

40

30

20

10

0