

6/20/2004

# (SR 1373 FORNEY HILL RD. DETOUR)


PROJECT REFERENCE NO. **R-2206C** SHEET NO. **74**

ROADWAY DESIGN ENGINEER **DAVID ALLEN** HYDRAULICS ENGINEER **DAVID ALLEN**

SEAL 15356 SEAL 14160


DATE: 9-2-04

CONST. REV. \_\_\_\_\_ R/W REV. \_\_\_\_\_

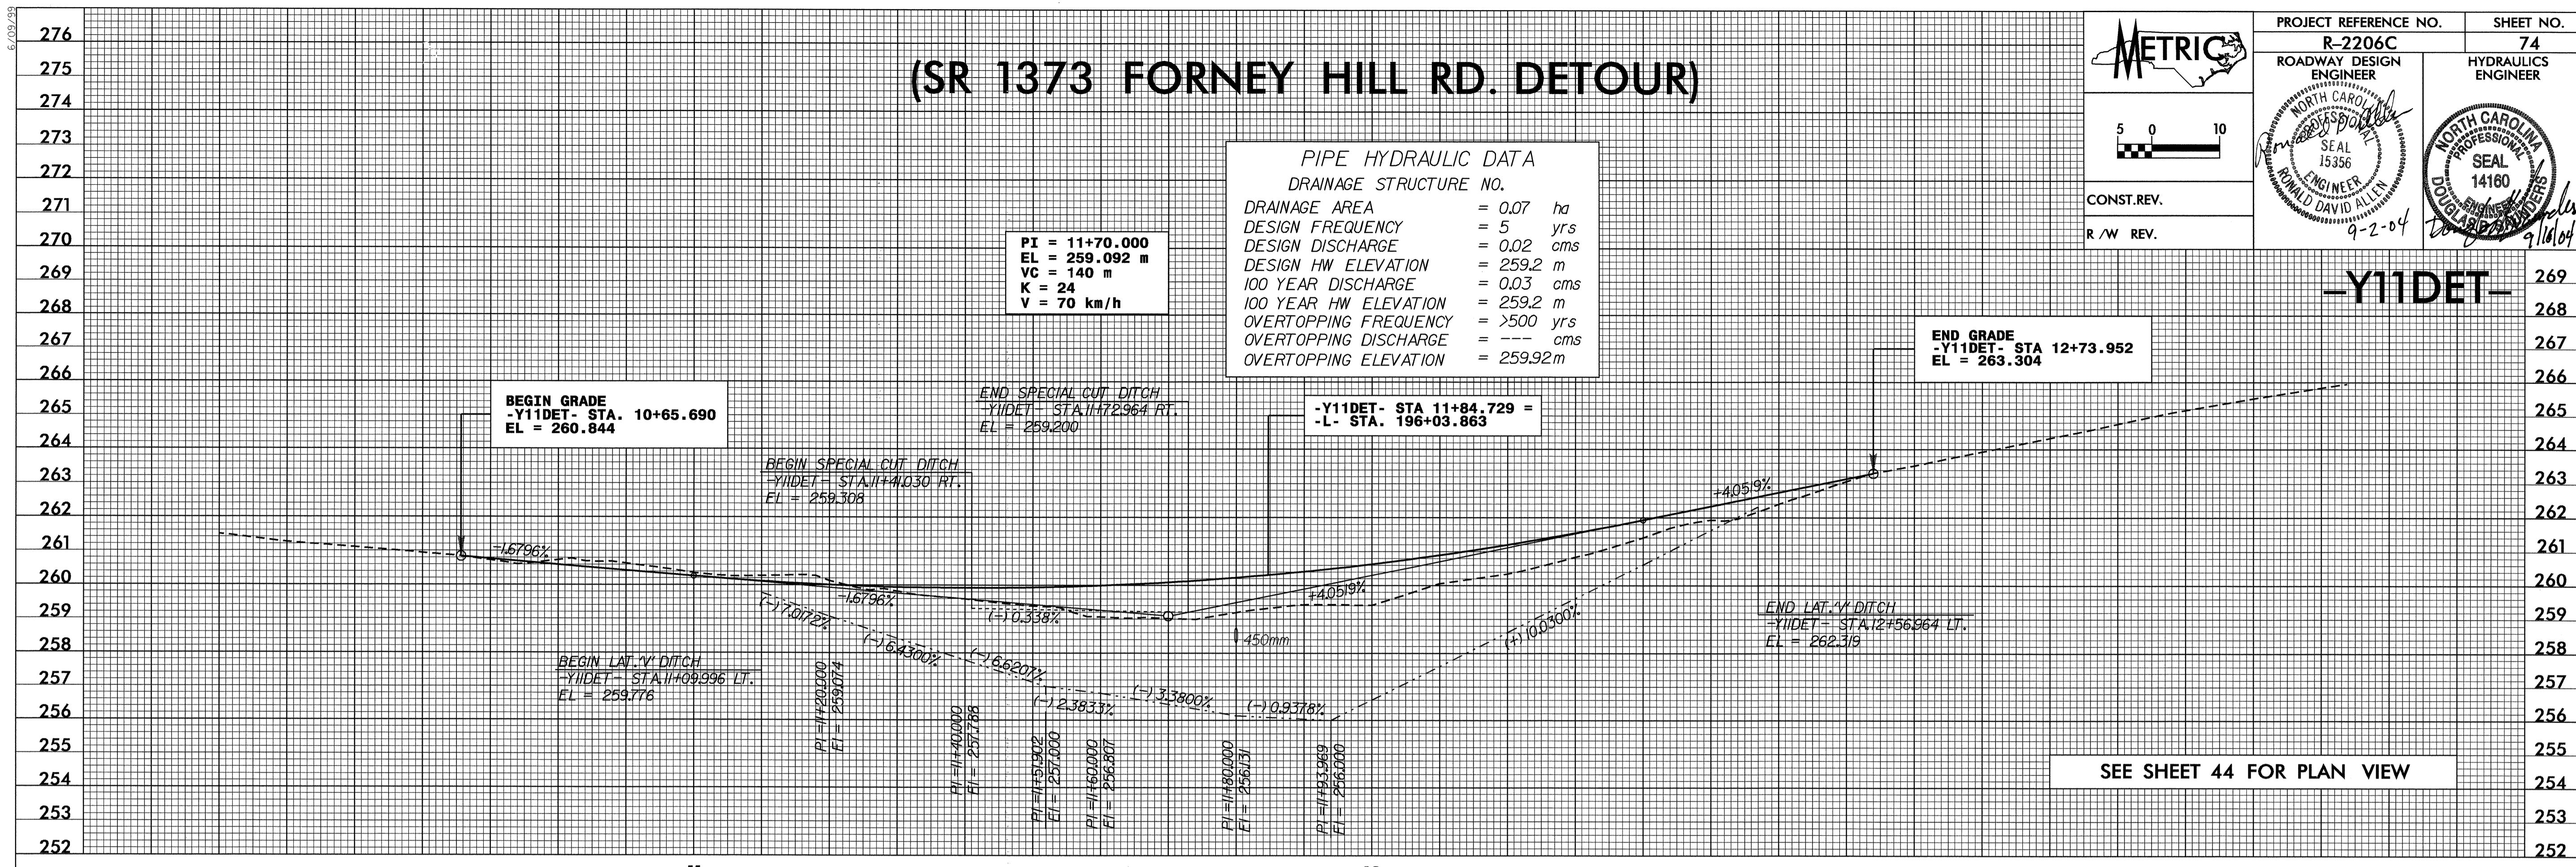

SEE SHEET 44 FOR PLAN VIEW

# (SR 1349 MUNDY RD.)

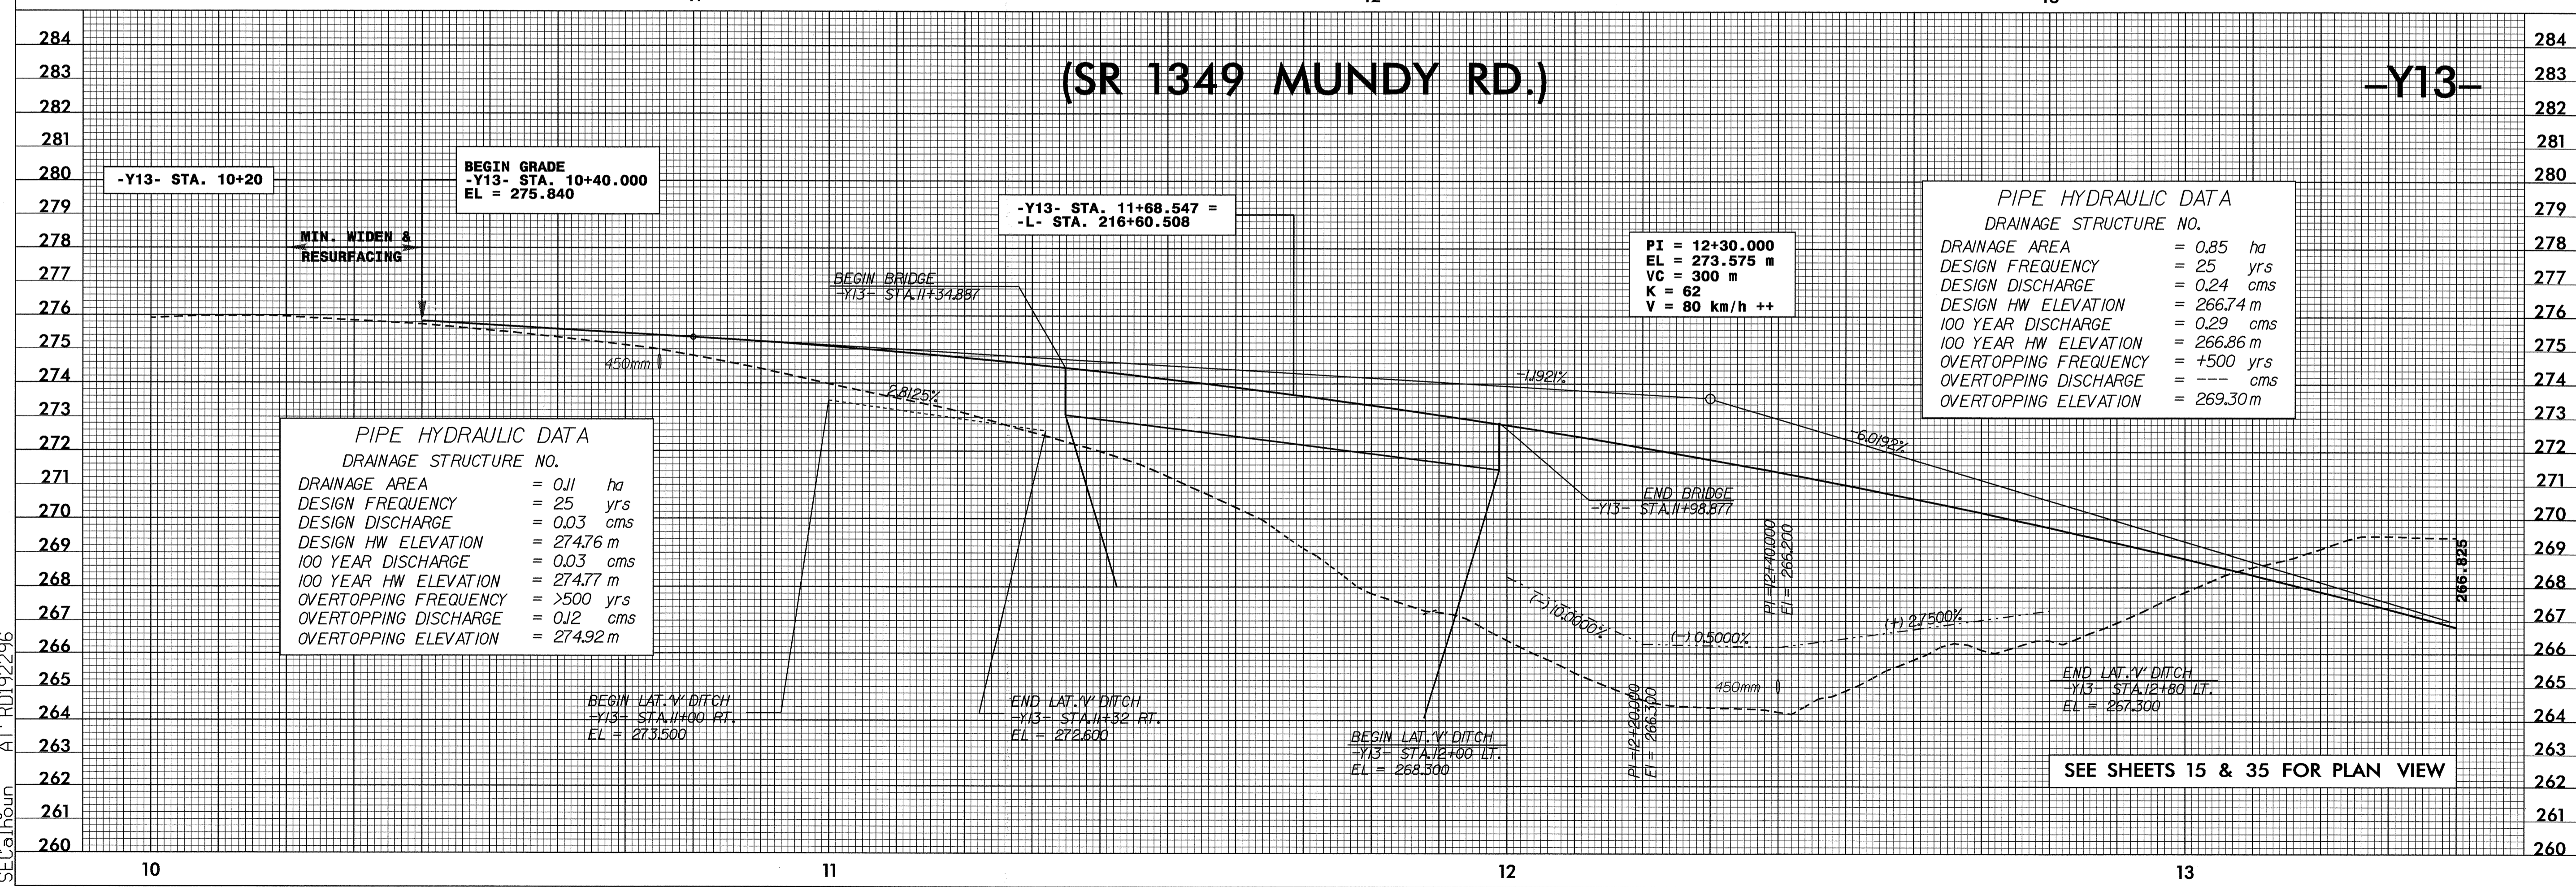

SEE SHEETS 15 & 35 FOR PLAN VIEW

15-JUL-2004 15:42  
R:\proj\vr2206\p11\RD192296  
SECalhoun AT RD192296