
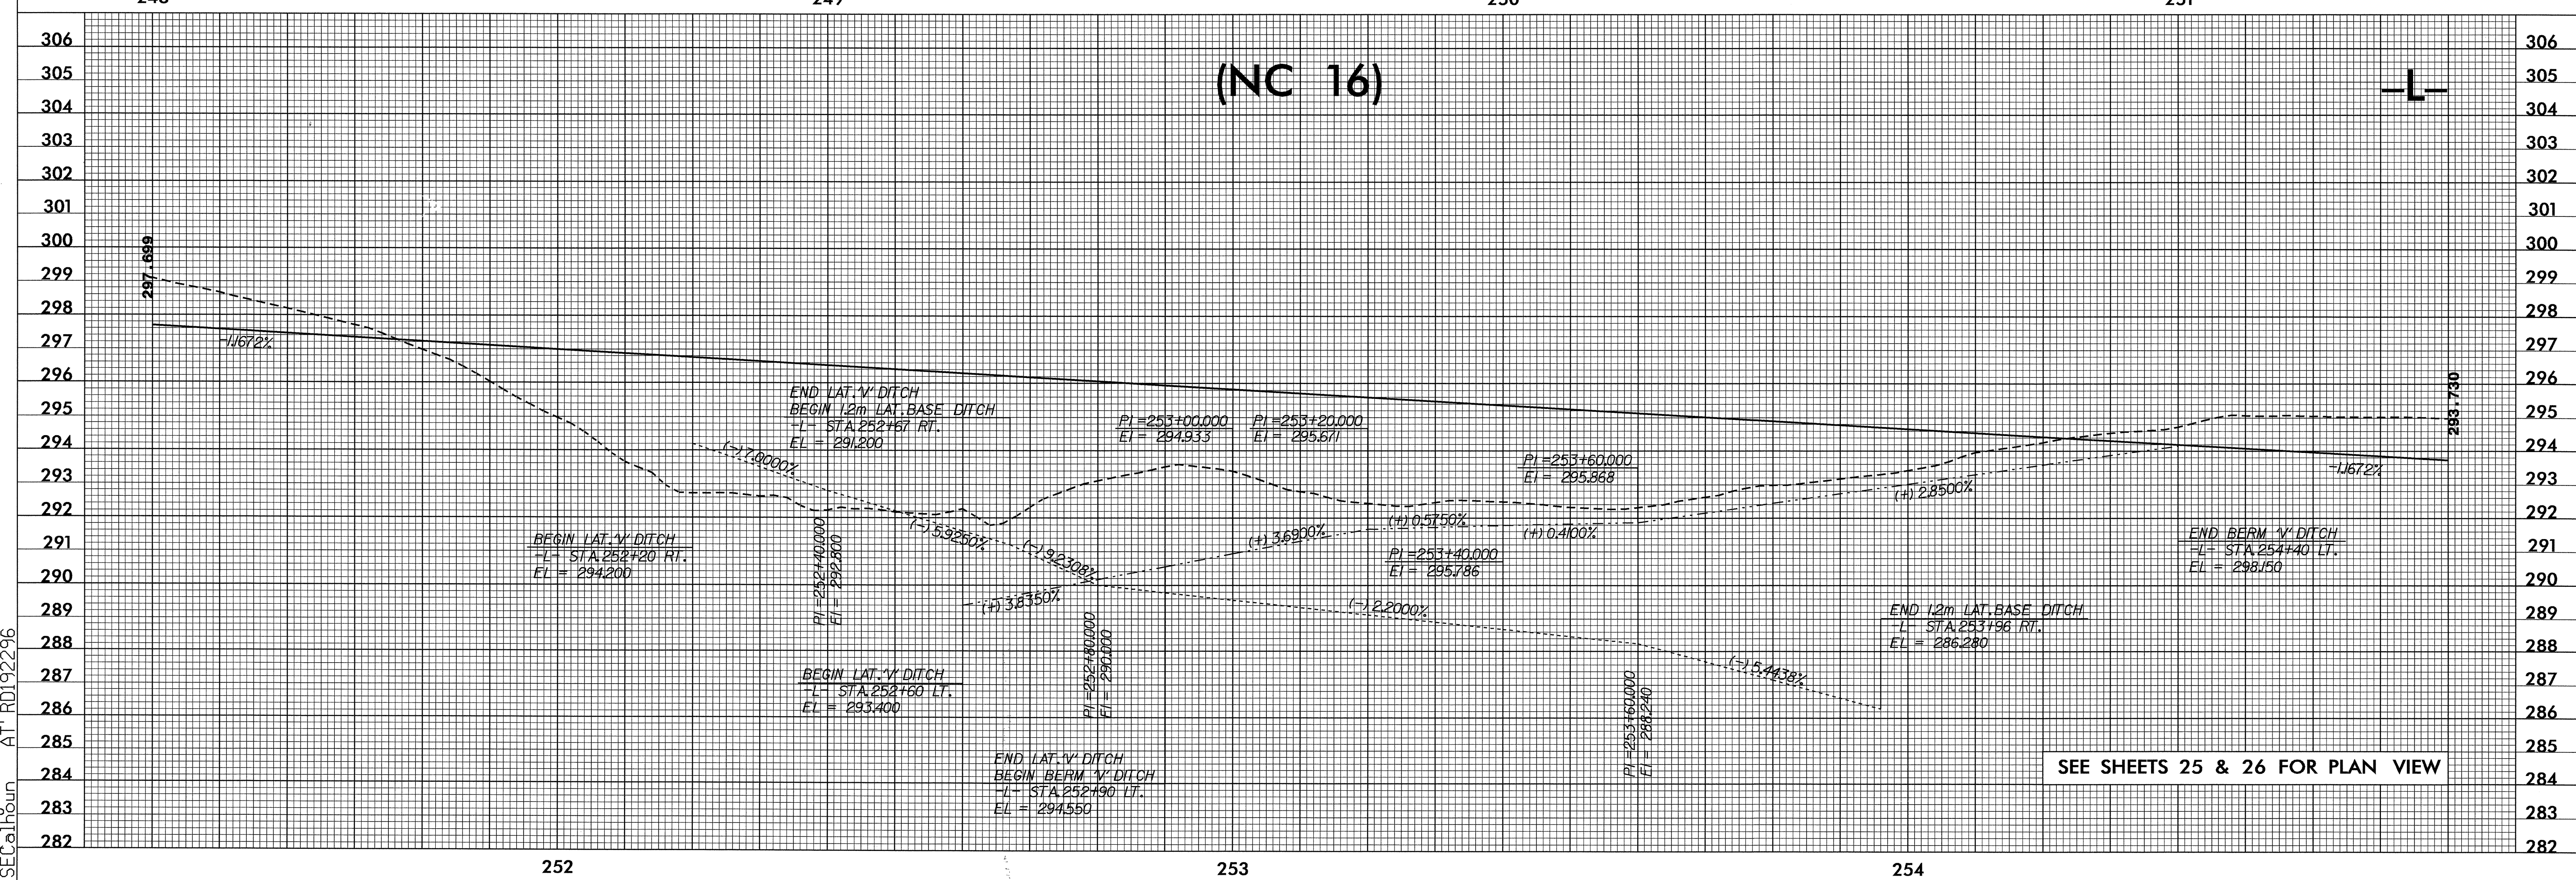


5/09/03

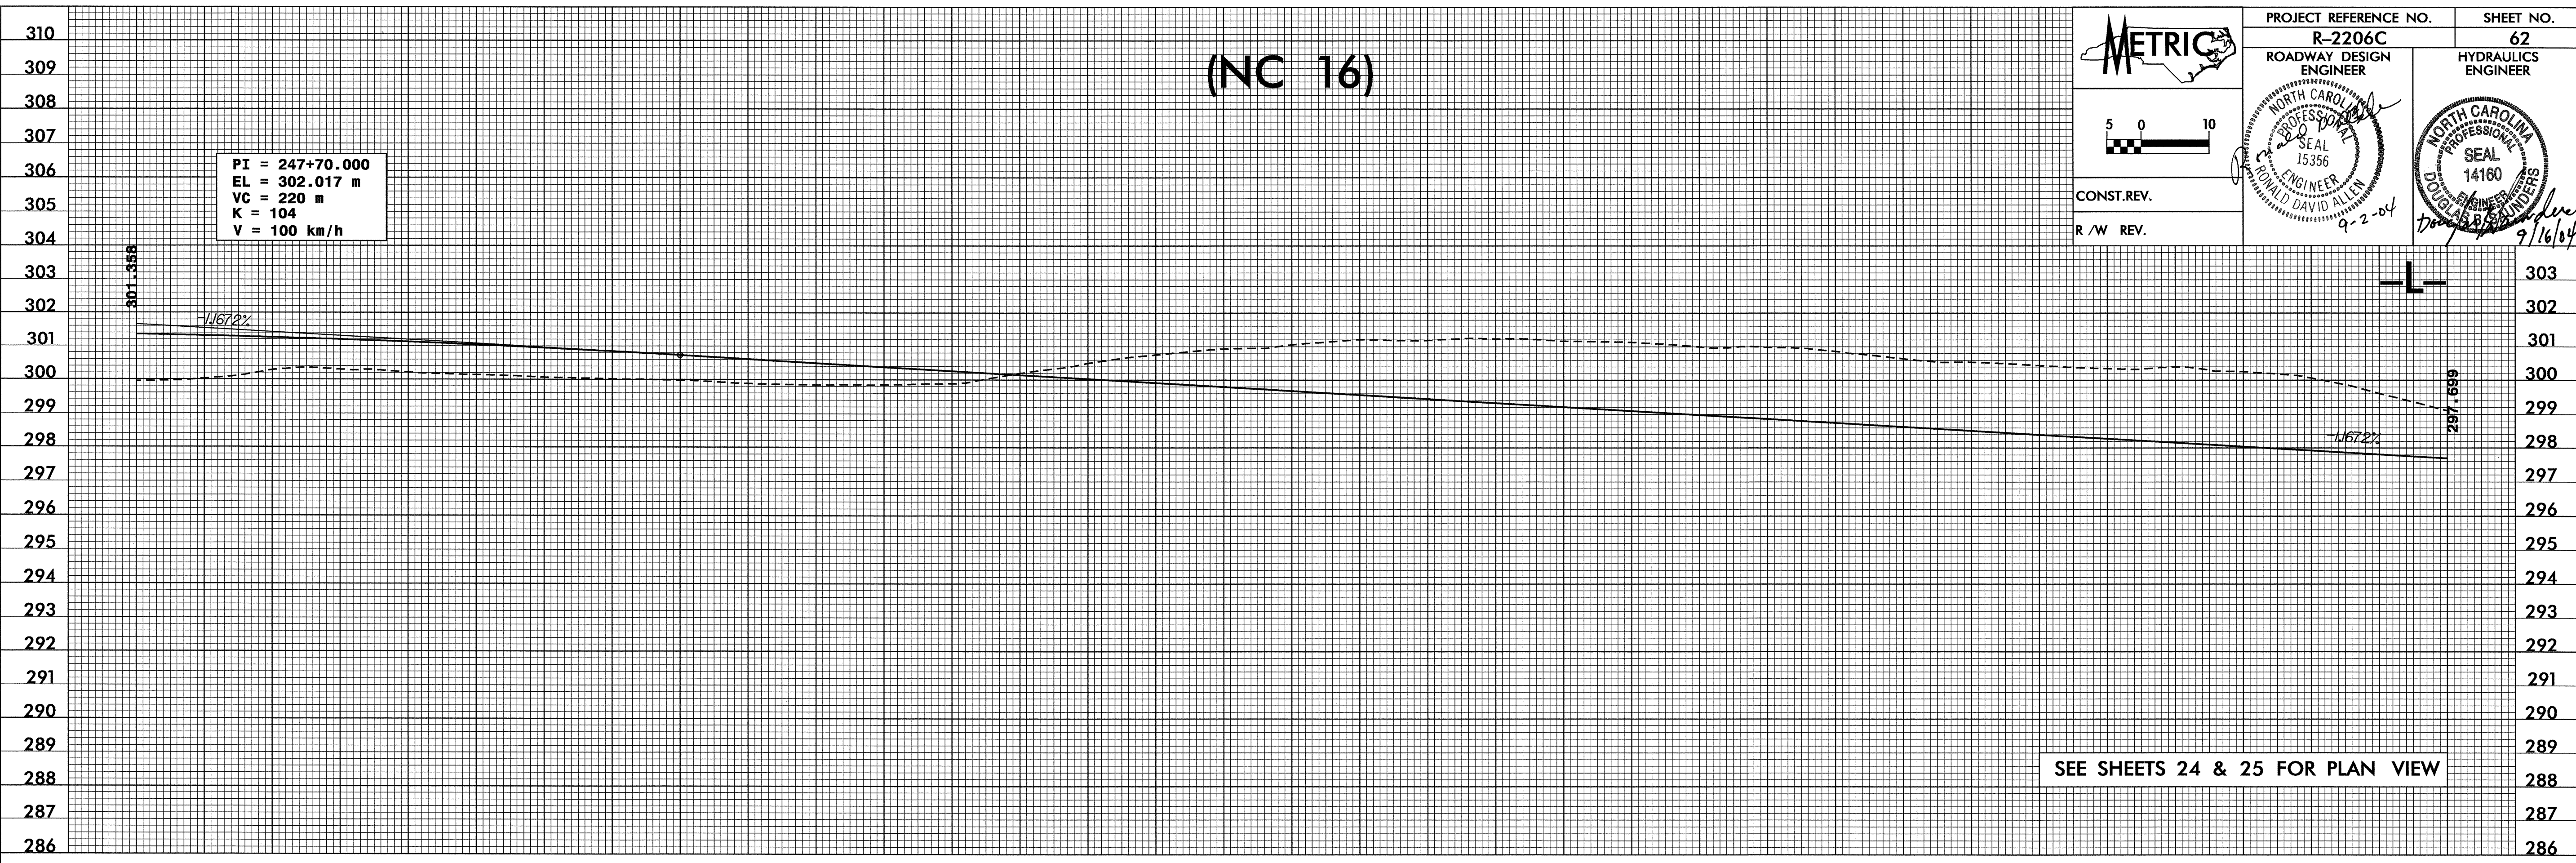

15 JUL -2004 15:47
C:\proj\rd2206\p1\SECalhoun AT RD192296