

6/09/04

PROJECT REFERENCE NO. R-2206C SHEET NO. 61

ROADWAY DESIGN ENGINEER HYDRAULICS ENGINEER

CONST. REV. R /W REV.


METRIC

5 0 10

NORTH CAROLINA PROFESSIONAL SEAL 15356 ENGINEER RONALD DAVID ALLEN 4-2-04

NORTH CAROLINA PROFESSIONAL SEAL 14160 ENGINEER DOUGLAS G. HENDERSON 7/16/04

(NC 16)

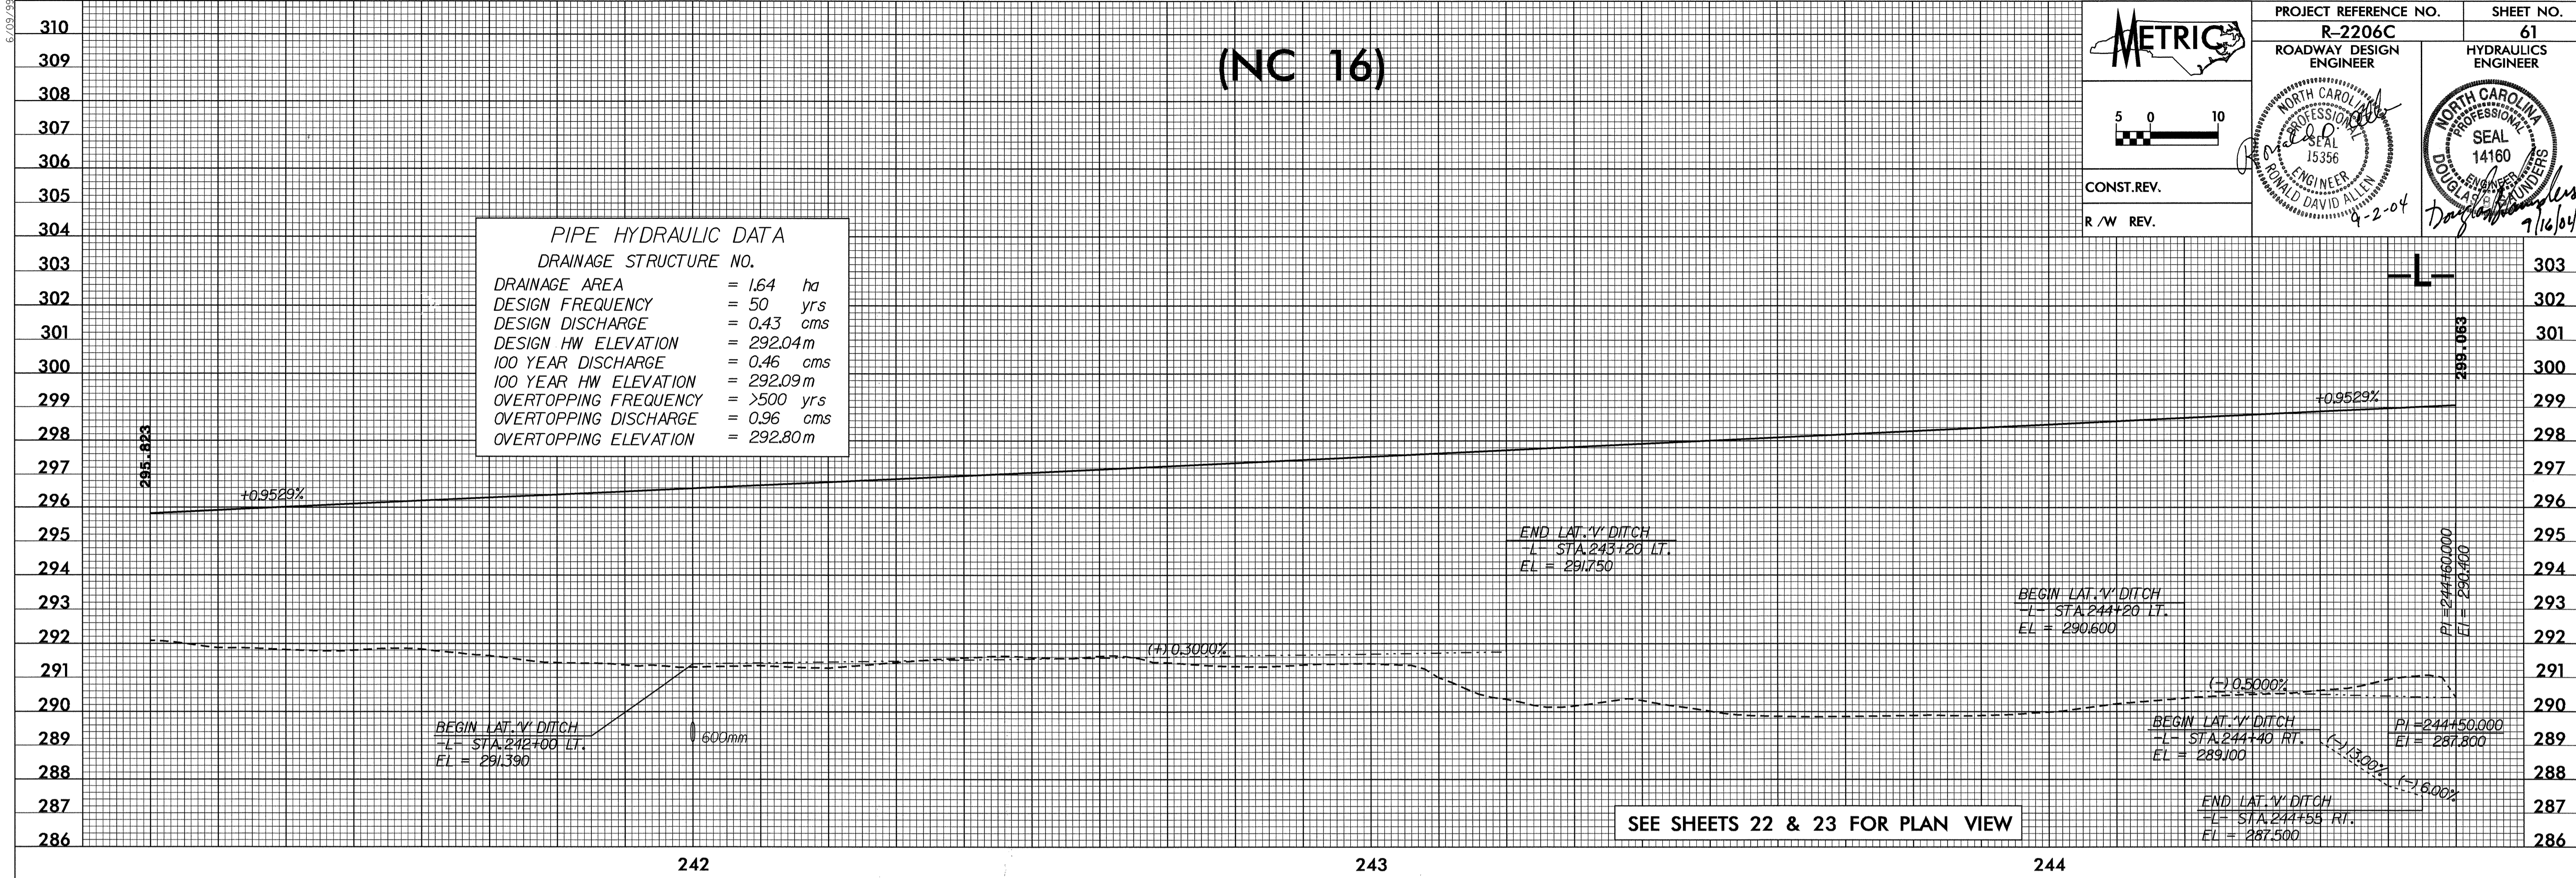

15-JUL-2004 15:47
R:\proj\RD192296\p1\SECalhoun AT RD192296

(NC 16)

