

(NC 16)

METRIC

PROJECT REFERENCE NO. **R-2206C** SHEET NO. **56**


ROADWAY DESIGN ENGINEER HYDRAULICS ENGINEER

5 0 10

CONST. REV. R /W REV.

PROFESSIONAL SEAL
15356
ROMIL D. ALLEN
9-2-04

PROFESSIONAL SEAL
14180
DOUGLAS L. ...
9/16/04

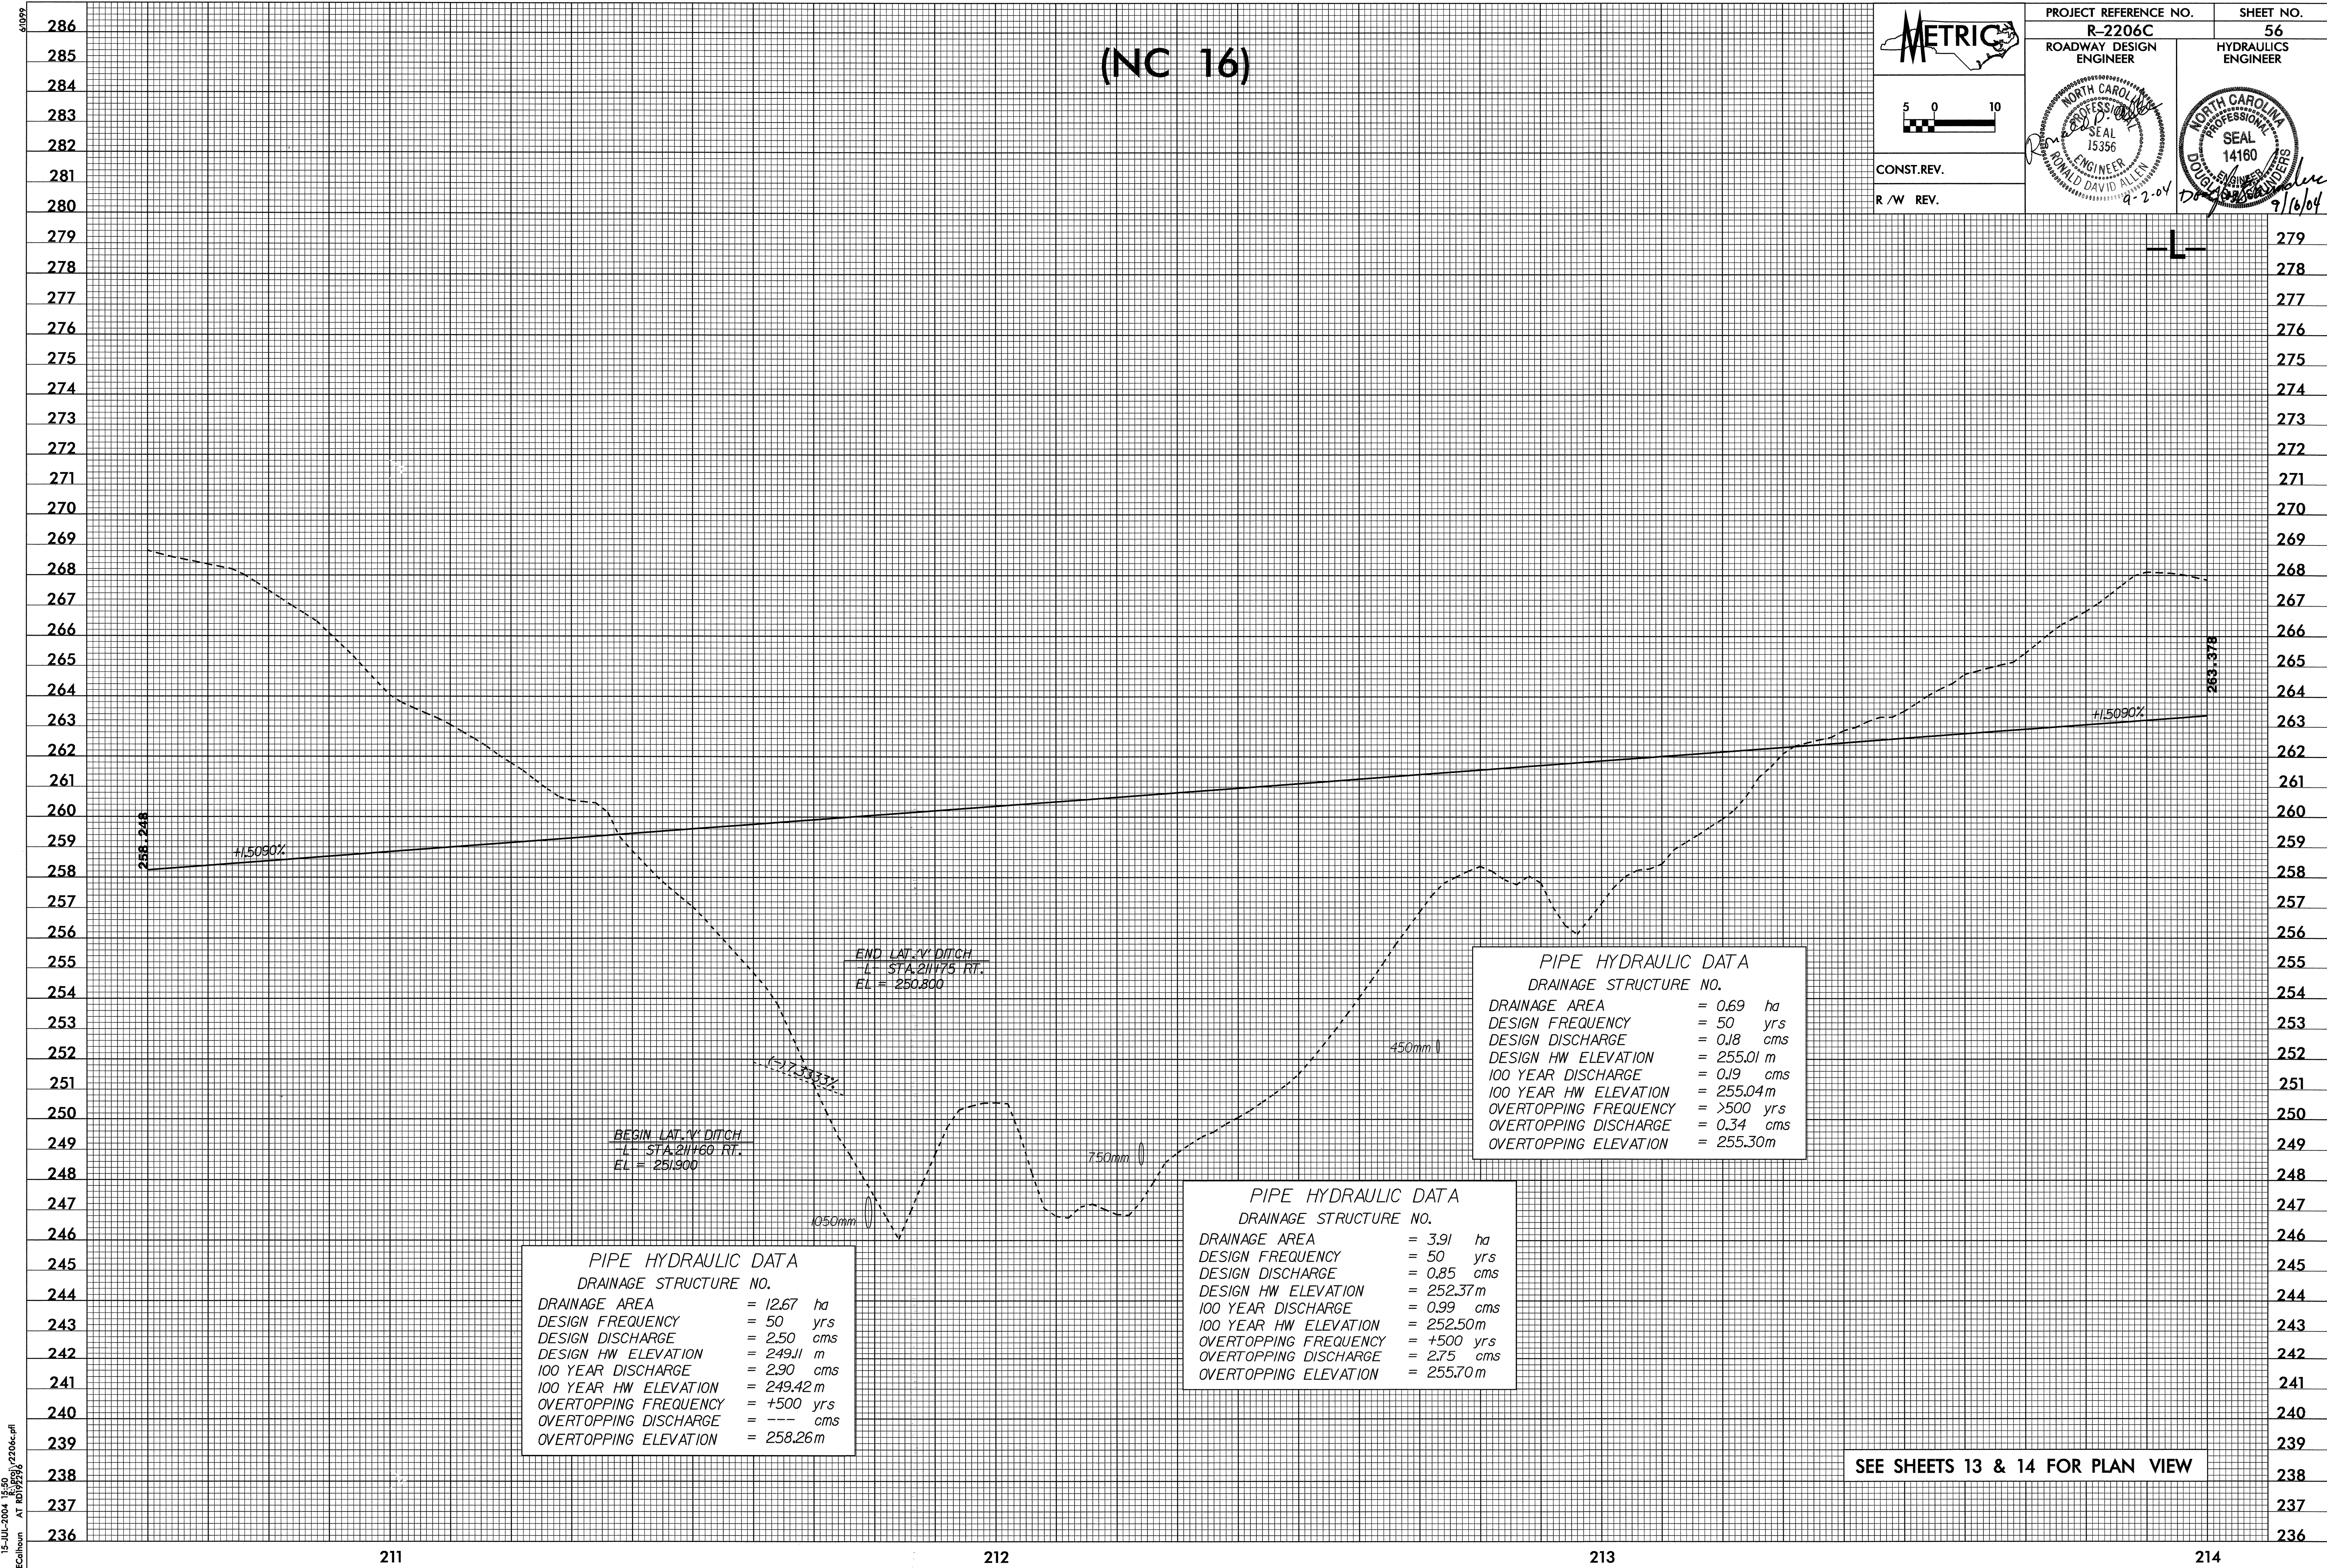

15-JUL-2004 15:50
SECalhoun AT RD192296