
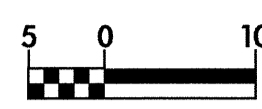
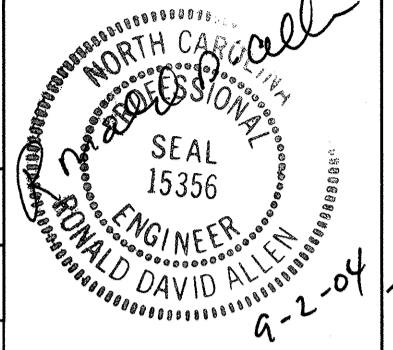
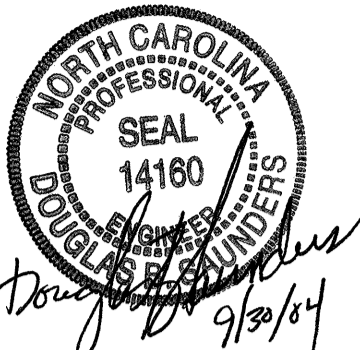
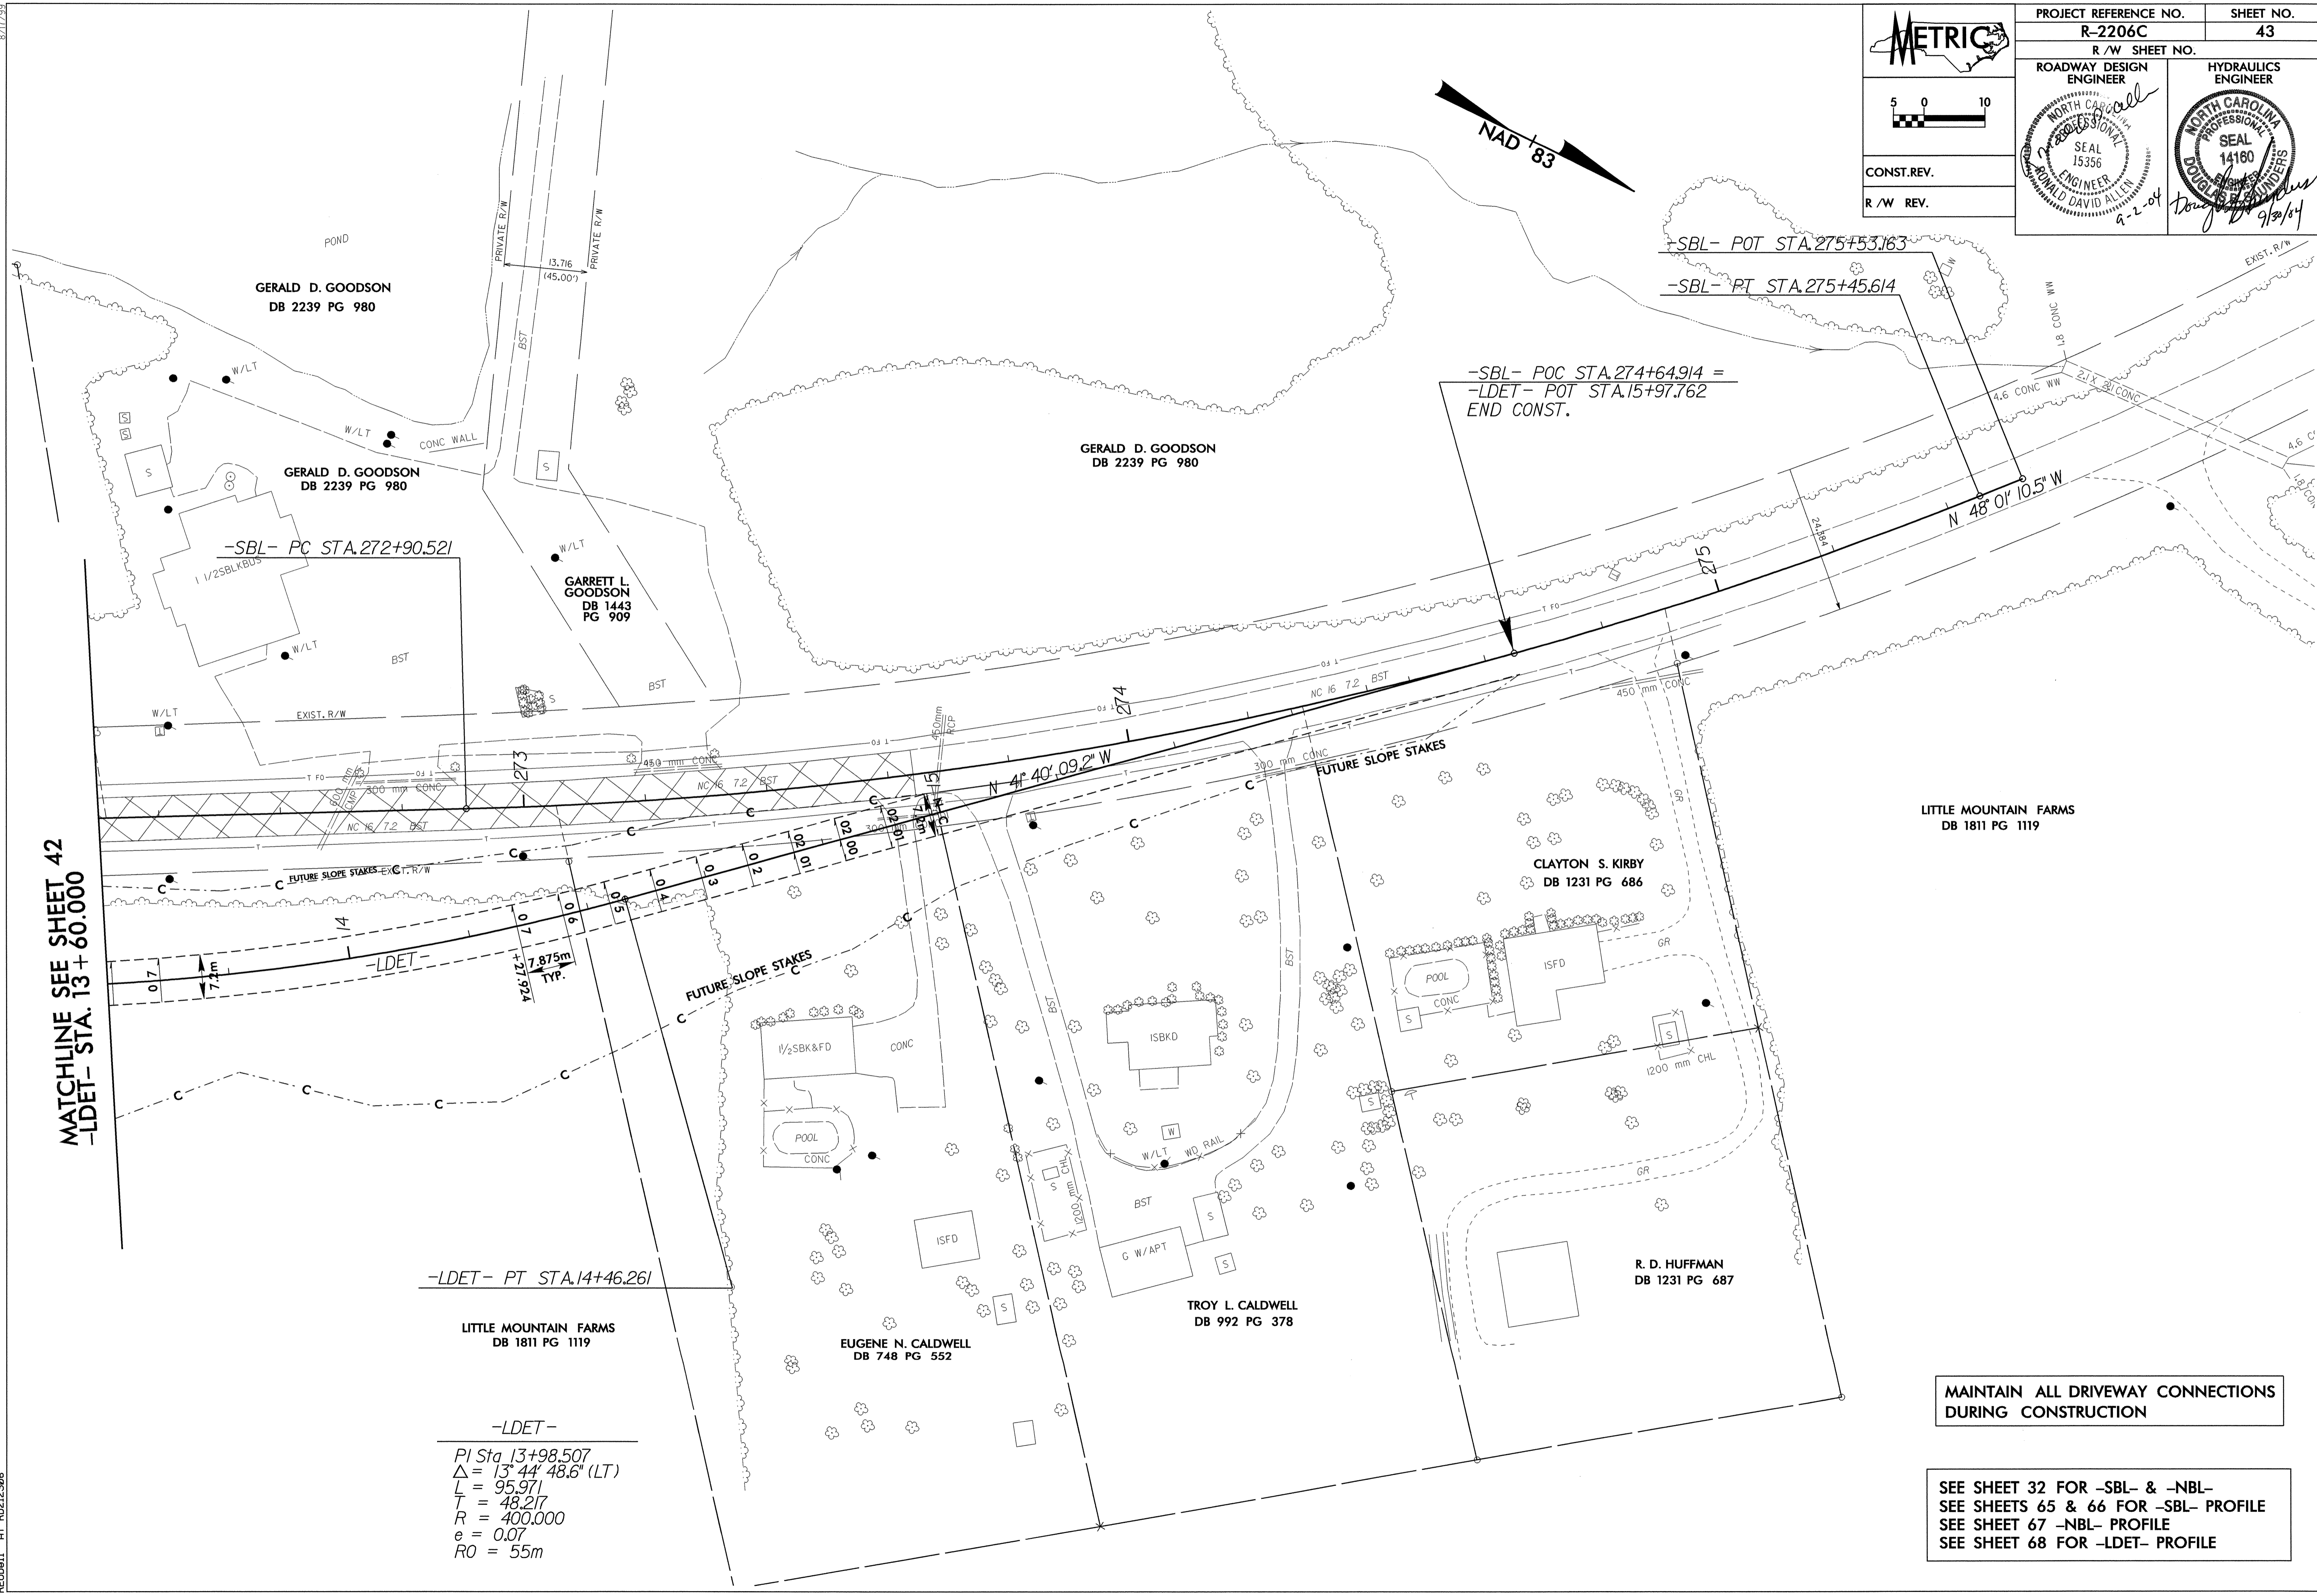
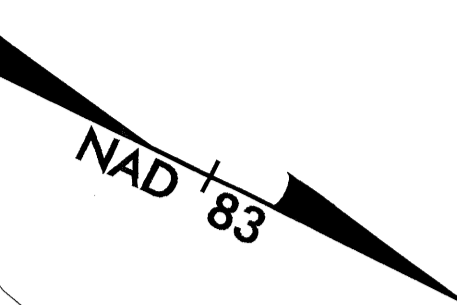


8/17/99

	PROJECT REFERENCE NO.	SHEET NO.
	R-2206C	43
	ROADWAY DESIGN ENGINEER	HYDRAULICS ENGINEER
		
CONST. REV.		
R/W REV.		



MATCHLINE SEE SHEET 42  
 -LDET- STA. 13 + 60.000



-SBL- POT STA. 274+64.914 =  
 -LDET- POT STA. 15+97.762  
 END CONST.

-LDET- PT STA. 14+46.261  
 LITTLE MOUNTAIN FARMS  
 DB 1811 PG 1119  
 -LDET-  
 PI Sta 13+98.507  
 $\Delta = 13^{\circ} 44' 48.6''$  (LT)  
 L = 95.971  
 T = 48.217  
 R = 400.000  
 e = 0.07  
 RO = 55m

MAINTAIN ALL DRIVEWAY CONNECTIONS  
 DURING CONSTRUCTION

SEE SHEET 32 FOR -SBL- & -NBL-  
 SEE SHEETS 65 & 66 FOR -SBL- PROFILE  
 SEE SHEET 67 -NBL- PROFILE  
 SEE SHEET 68 FOR -LDET- PROFILE

17-SEP-2004 13:49  
 RD212306