



	PROJECT REFERENCE NO.	SHEET NO.
	R-2206C	39
	ROADWAY DESIGN ENGINEER	HYDRAULICS ENGINEER
		
CONST. REV.		
R/W REV.		

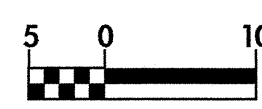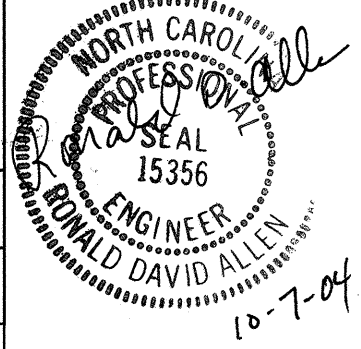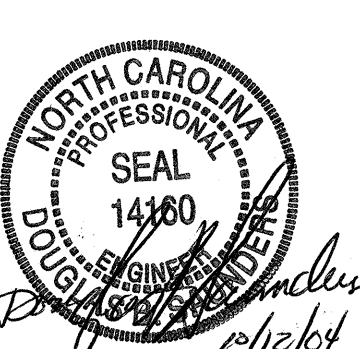

REVISIONS

-Y14-
 PI Sta 15+40.904
 $\Delta = 10^{\circ} 07' 29.0''$ (LT)
 $L = 989.574$
 $T = 496.078$
 $R = 5,600.000$
 $e = NC$

-Y14DET-
 PI Sta 19+08.197
 $\Delta = 9^{\circ} 41' 25.1''$ (RT)
 $L = 202.953$
 $T = 101.719$
 $R = 1,200.000$

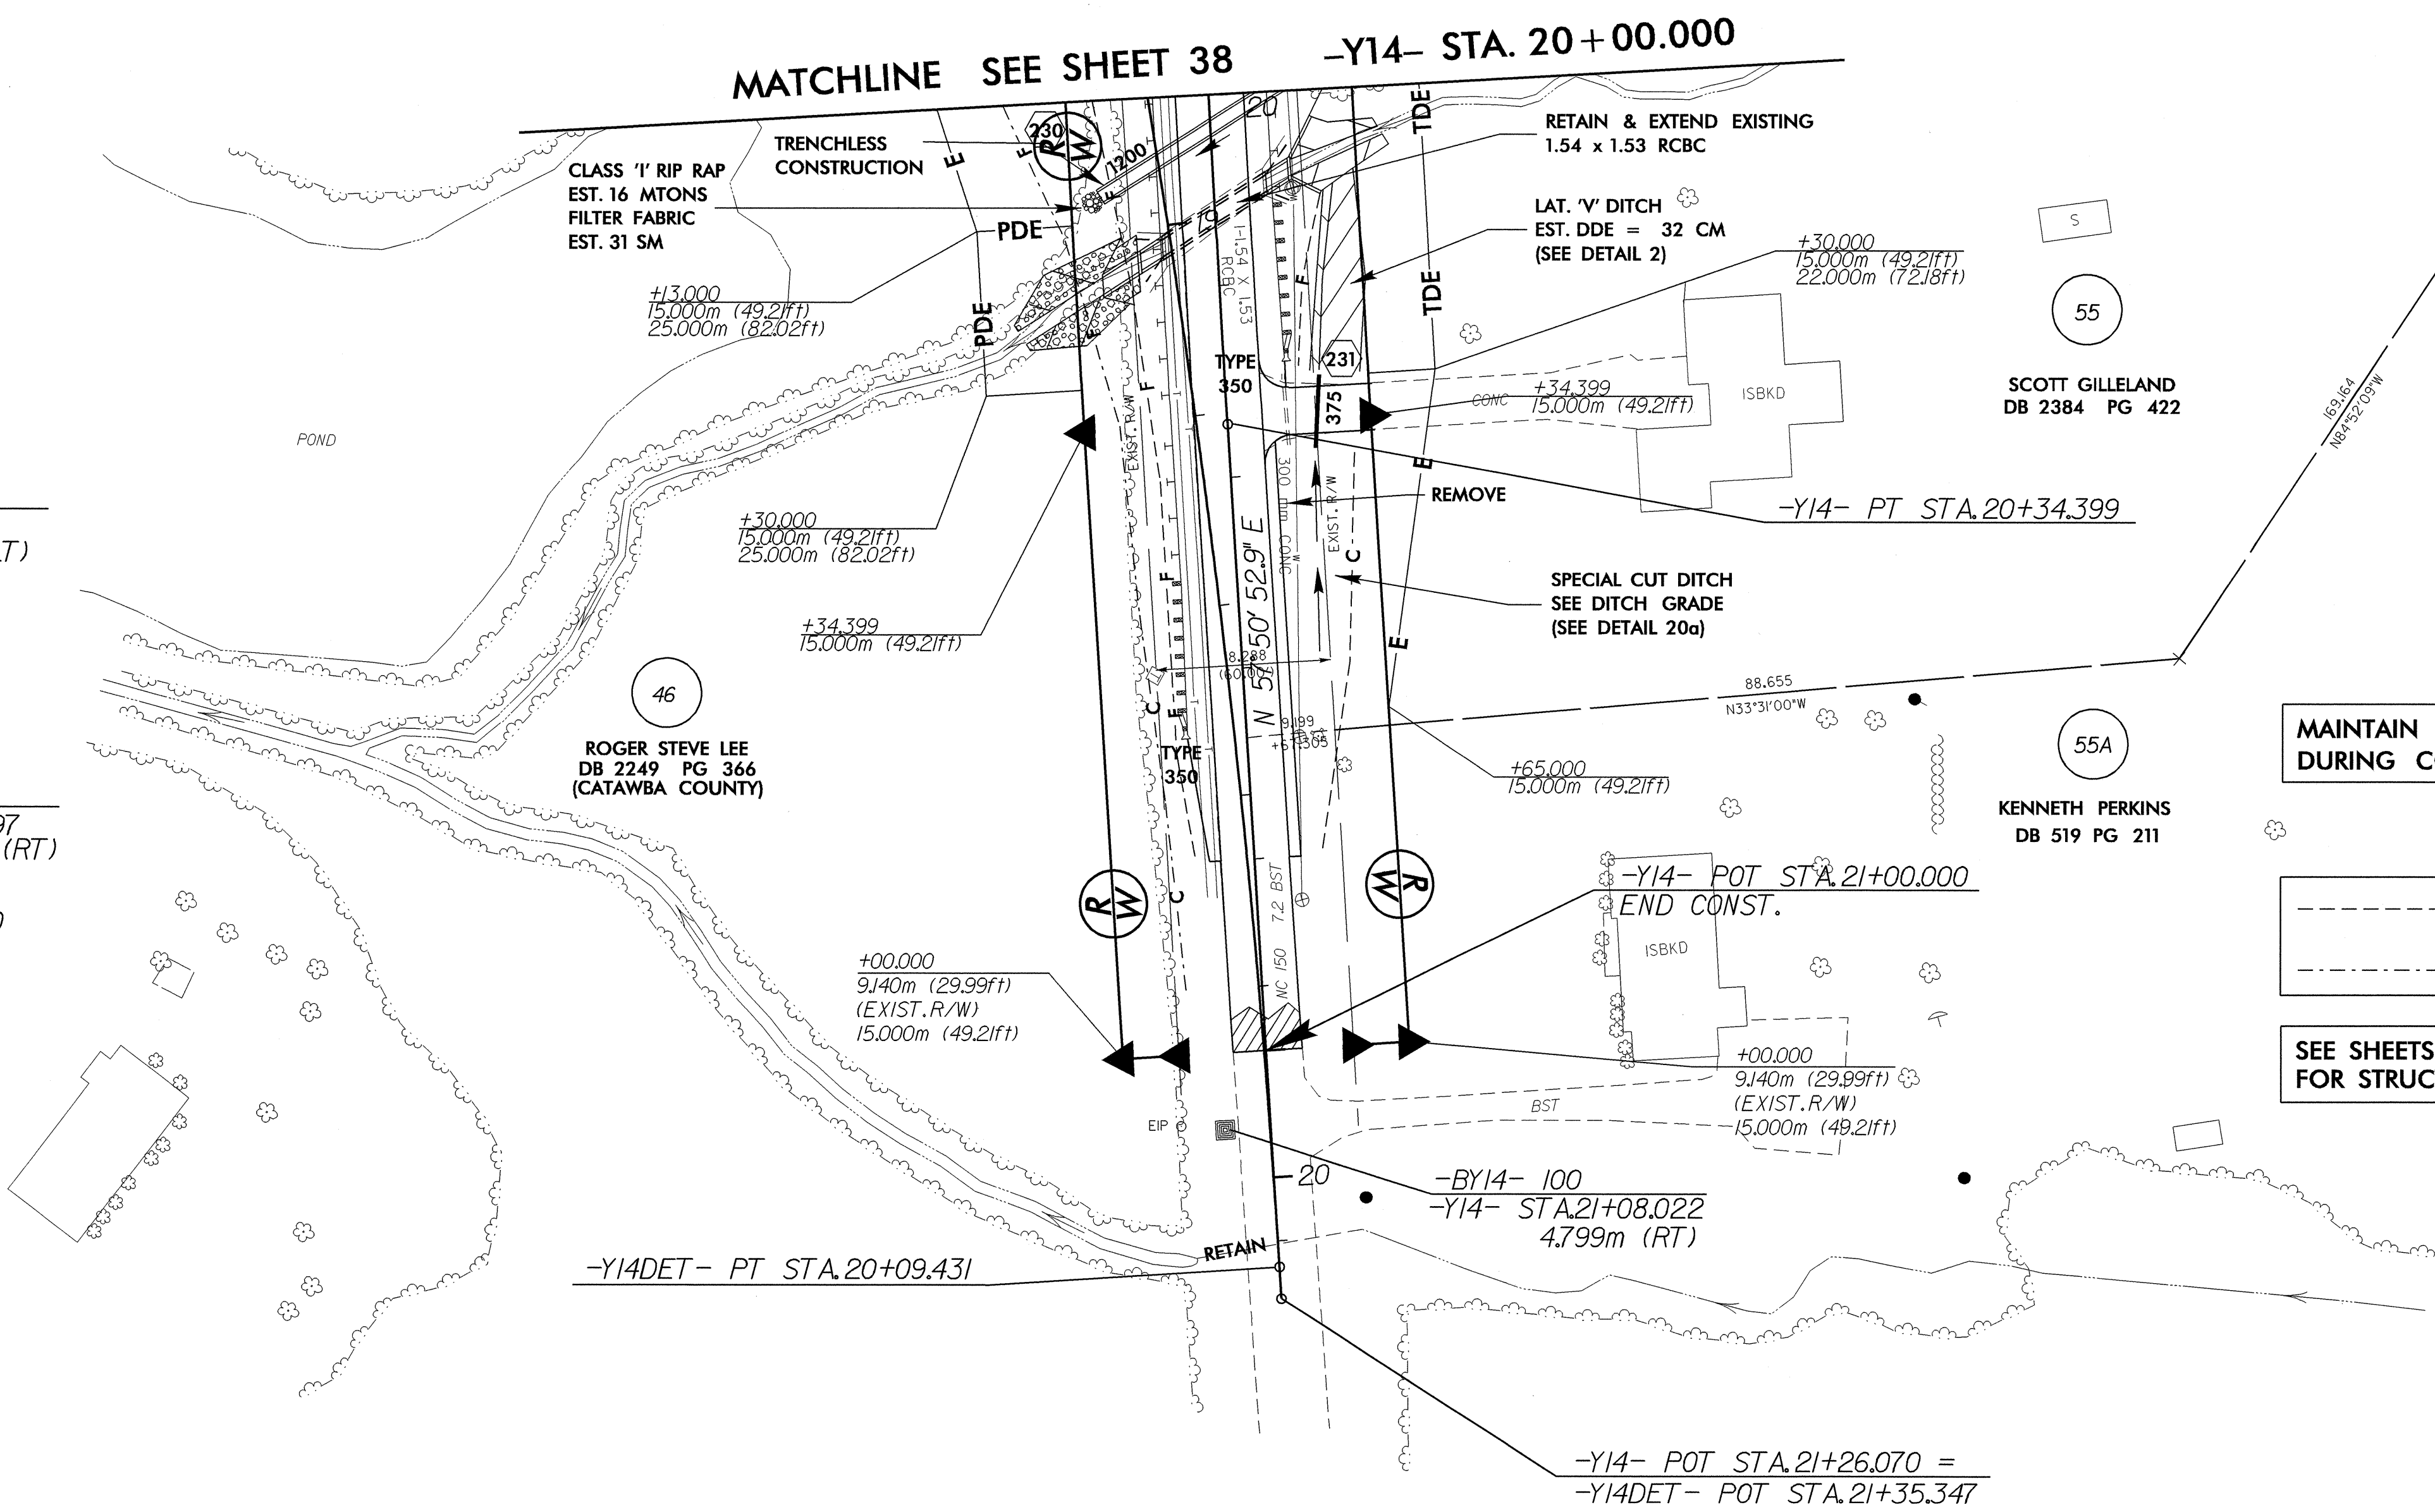

MAINTAIN ALL DRIVEWAY CONNECTIONS DURING CONSTRUCTION

--- -Y14- SLOPE STAKES
 --- -Y14DET- SLOPE STAKES

SEE SHEETS C-5 THRU C-9 FOR STRUCTURE PLANS

SEE SHEETS 77 FOR -Y14- PROFILE
 SEE SHEETS 46, 47 & 48 FOR -Y14- DETOUR
 SEE SHEETS 77 & 78 FOR -Y14DET- PROFILE

07-OCT-2004 09:46
 SECALHOUN RD
 1084732.057W