


 5 0 10	PROJECT REFERENCE NO.	SHEET NO.
	R-2206C	36
CONST. REV.	ROADWAY DESIGN ENGINEER	HYDRAULICS ENGINEER
R/W REV.		

NAD 83
 TIMOTHY JOSEPH STANCIL
 DB 1212 PG 333

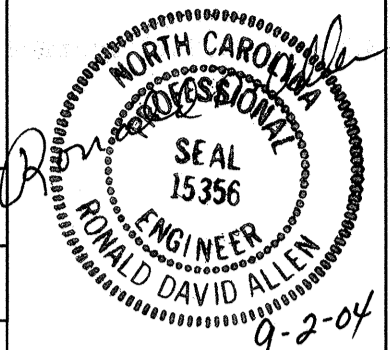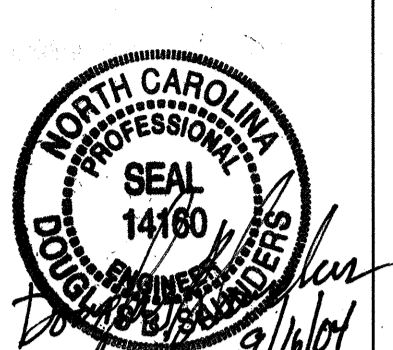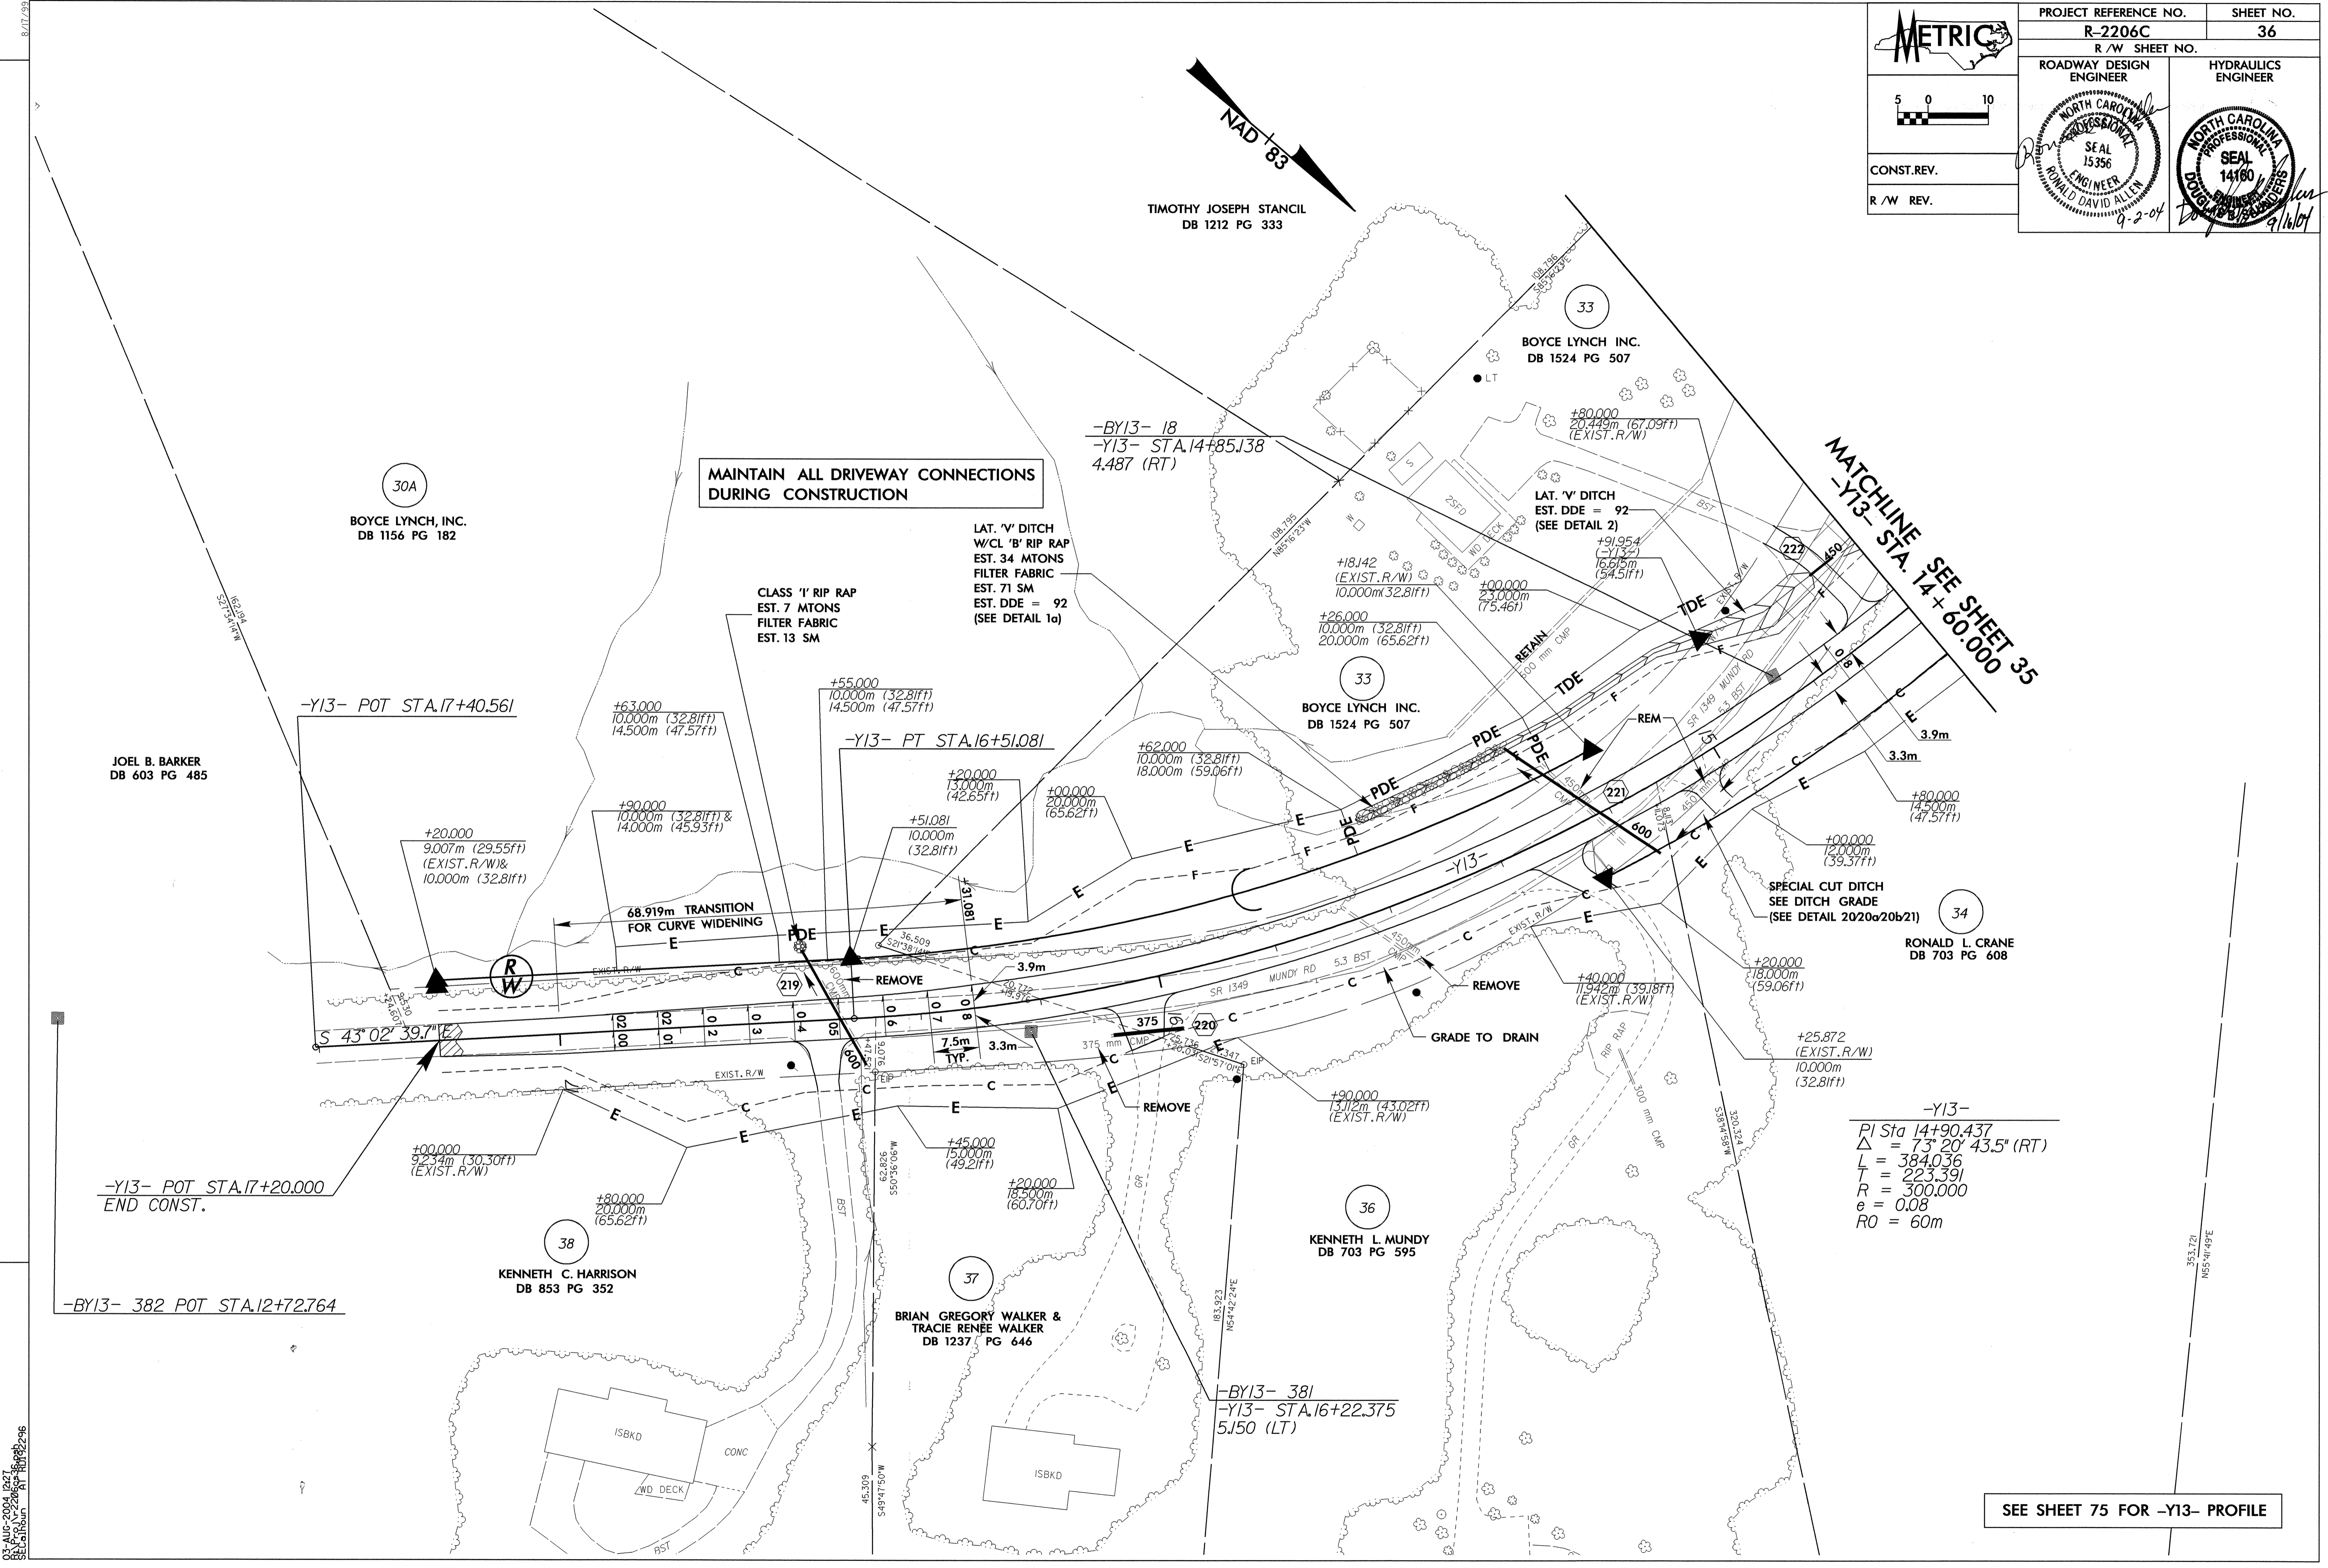

SEE SHEET 75 FOR -Y13- PROFILE

03 AUG 2004 12:27
 SEC 01 SUR
 RD 090CE34