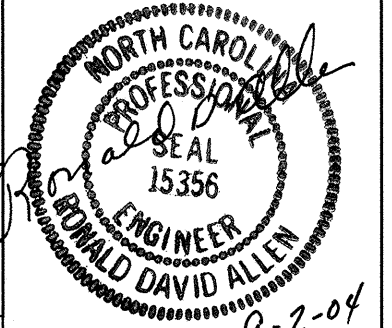

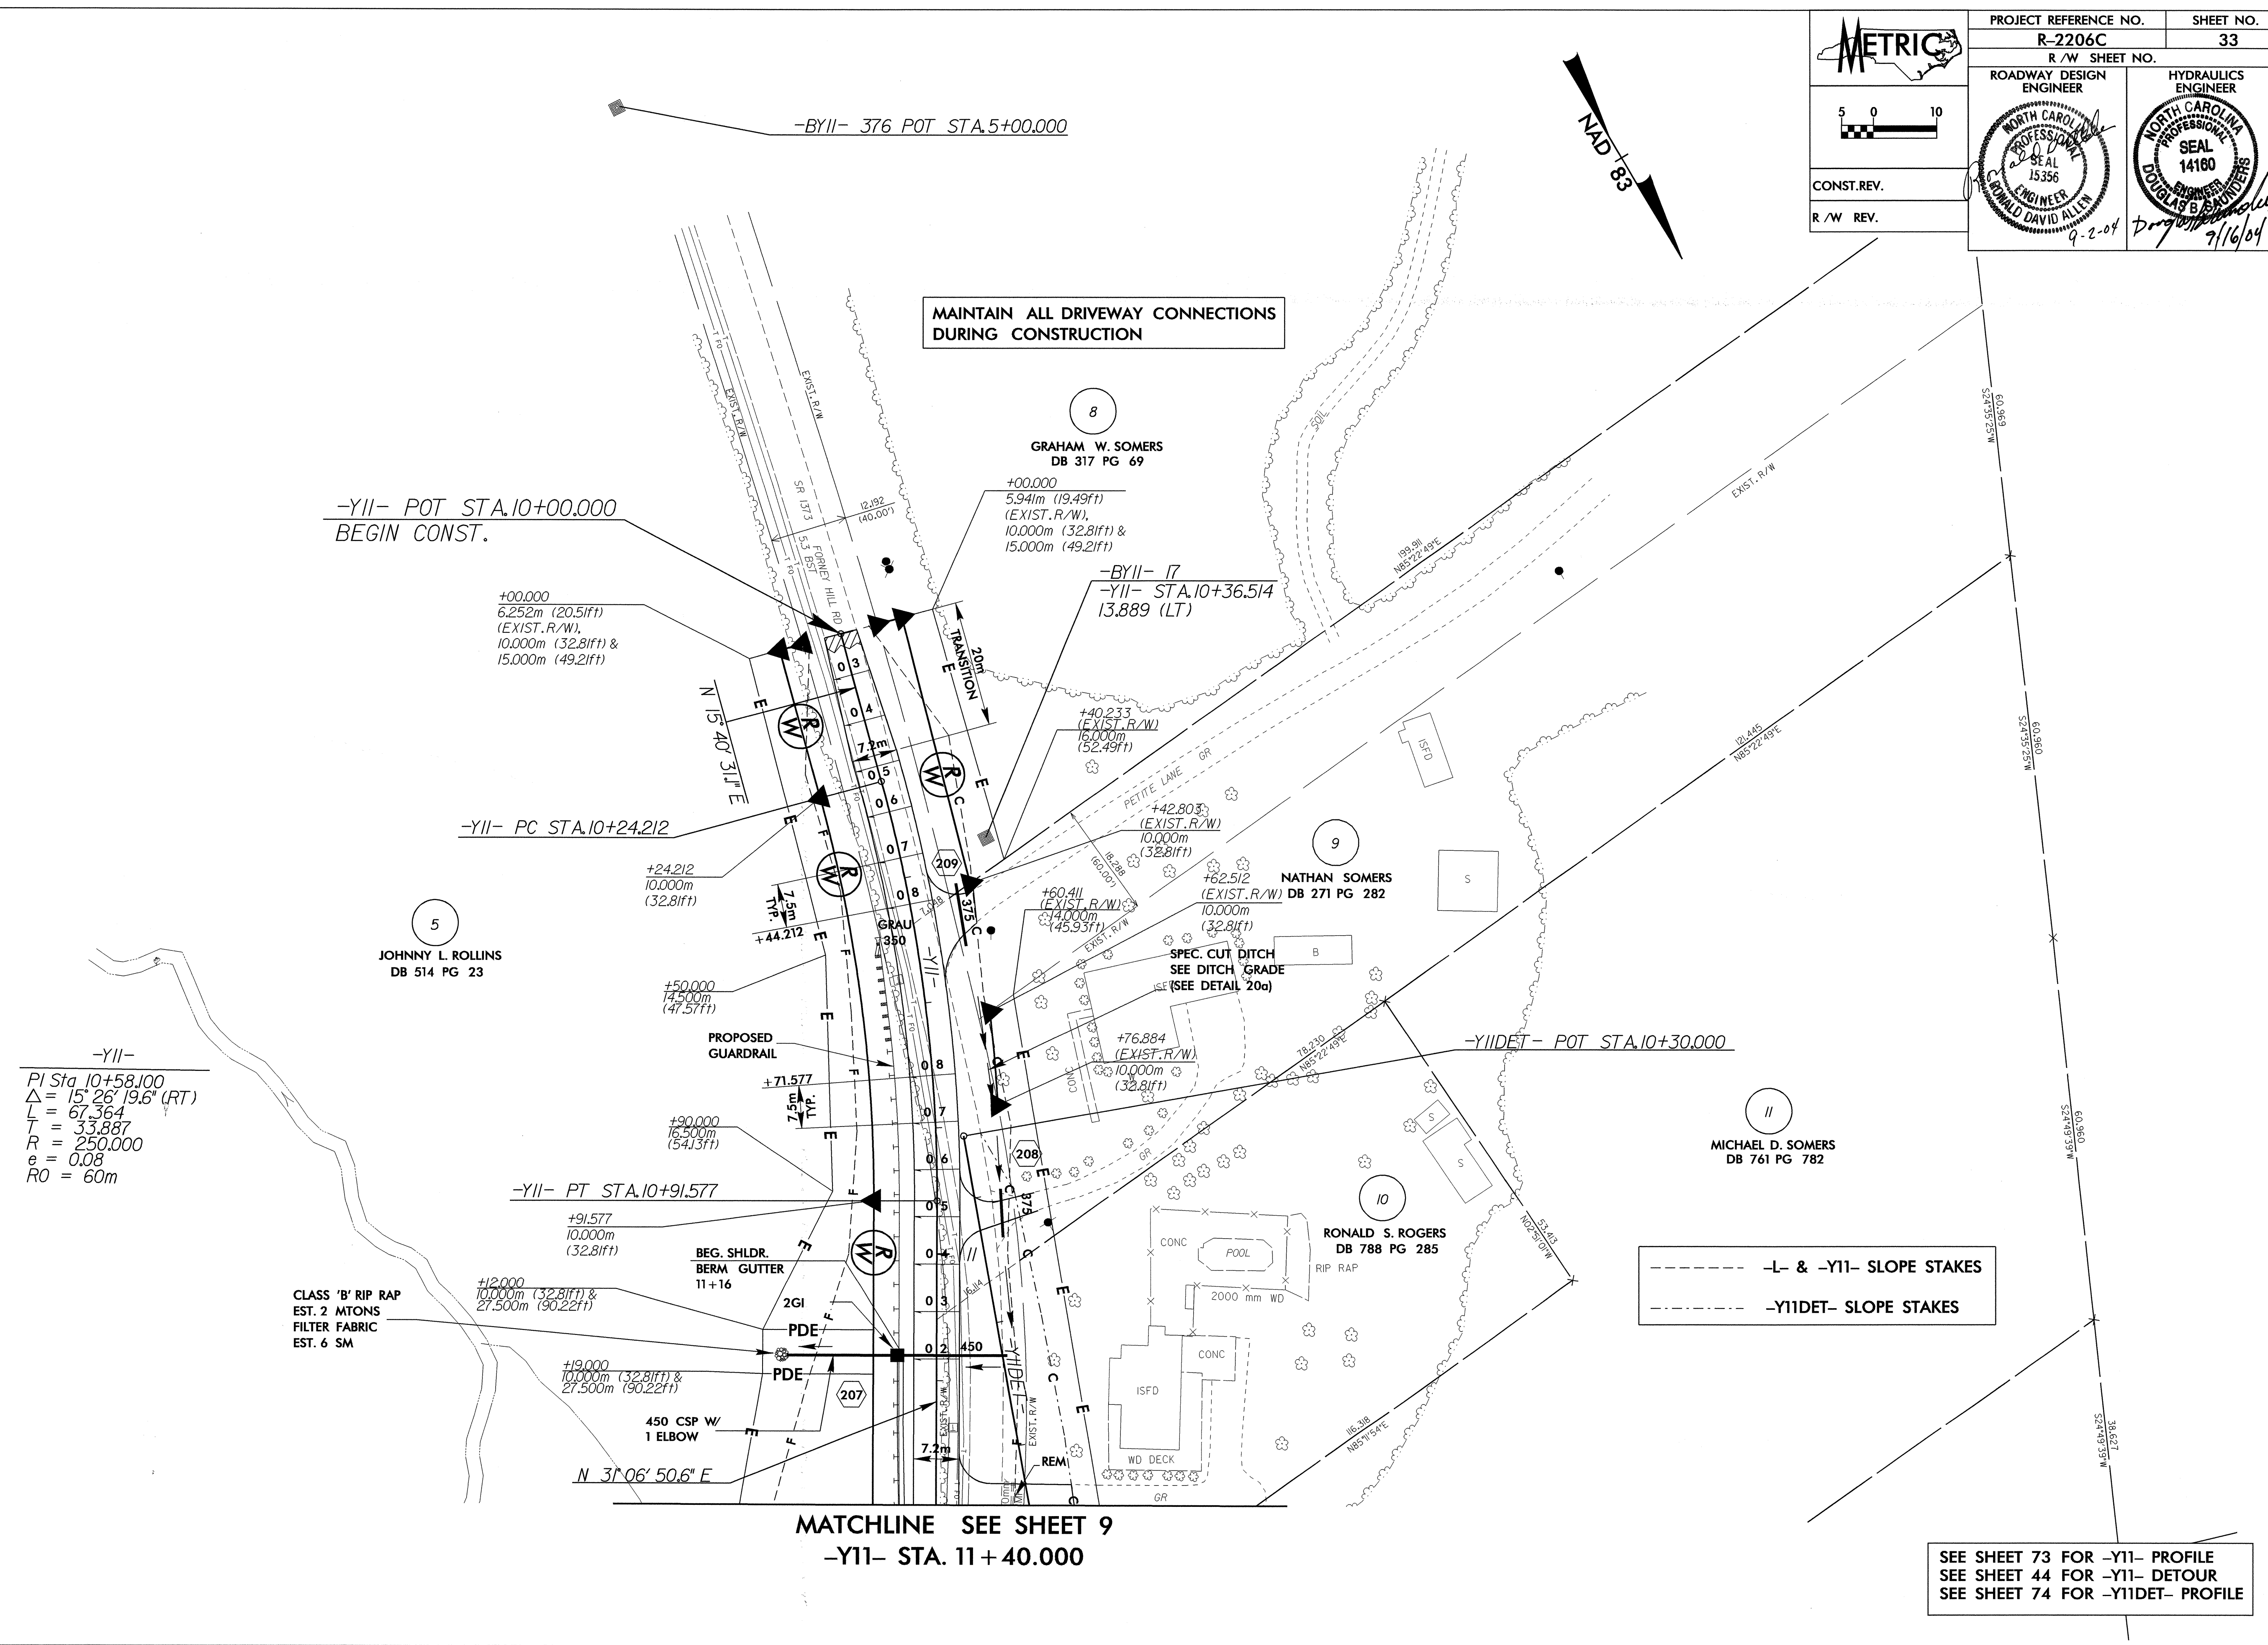
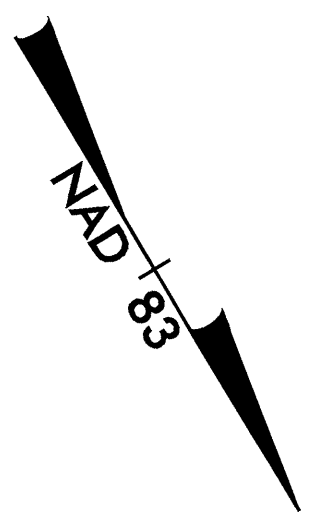
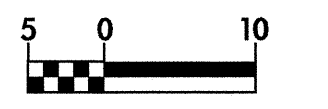
	PROJECT REFERENCE NO.	SHEET NO.
	R-2206C	33
R/W SHEET NO.		
ROADWAY DESIGN ENGINEER	HYDRAULICS ENGINEER	
		
CONST. REV.	9-2-04	
R/W REV.	7/16/04	



MATCHLINE SEE SHEET 9  
 -YII- STA. 11+40.000

SEE SHEET 73 FOR -YII- PROFILE  
 SEE SHEET 44 FOR -YII- DETOUR  
 SEE SHEET 74 FOR -YIIDE- PROFILE

03-AUG-2004 12:27  
 SEC:\psh33\RD192296