


 5 0 10 CONST. REV. R/W REV.	PROJECT REFERENCE NO. R-2206C	SHEET NO. 32
	ROADWAY DESIGN ENGINEER  SEAL 15356 G-2-04	
	HYDRAULICS ENGINEER  SEAL 14180 9/2/04	

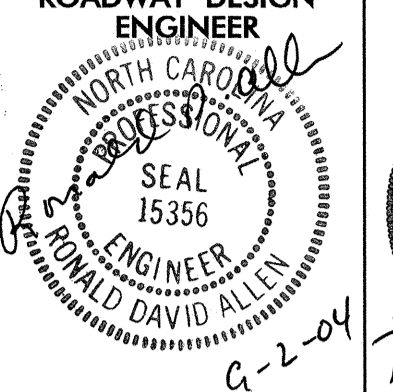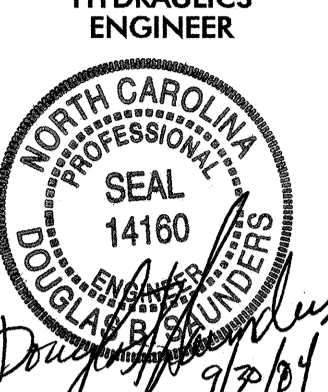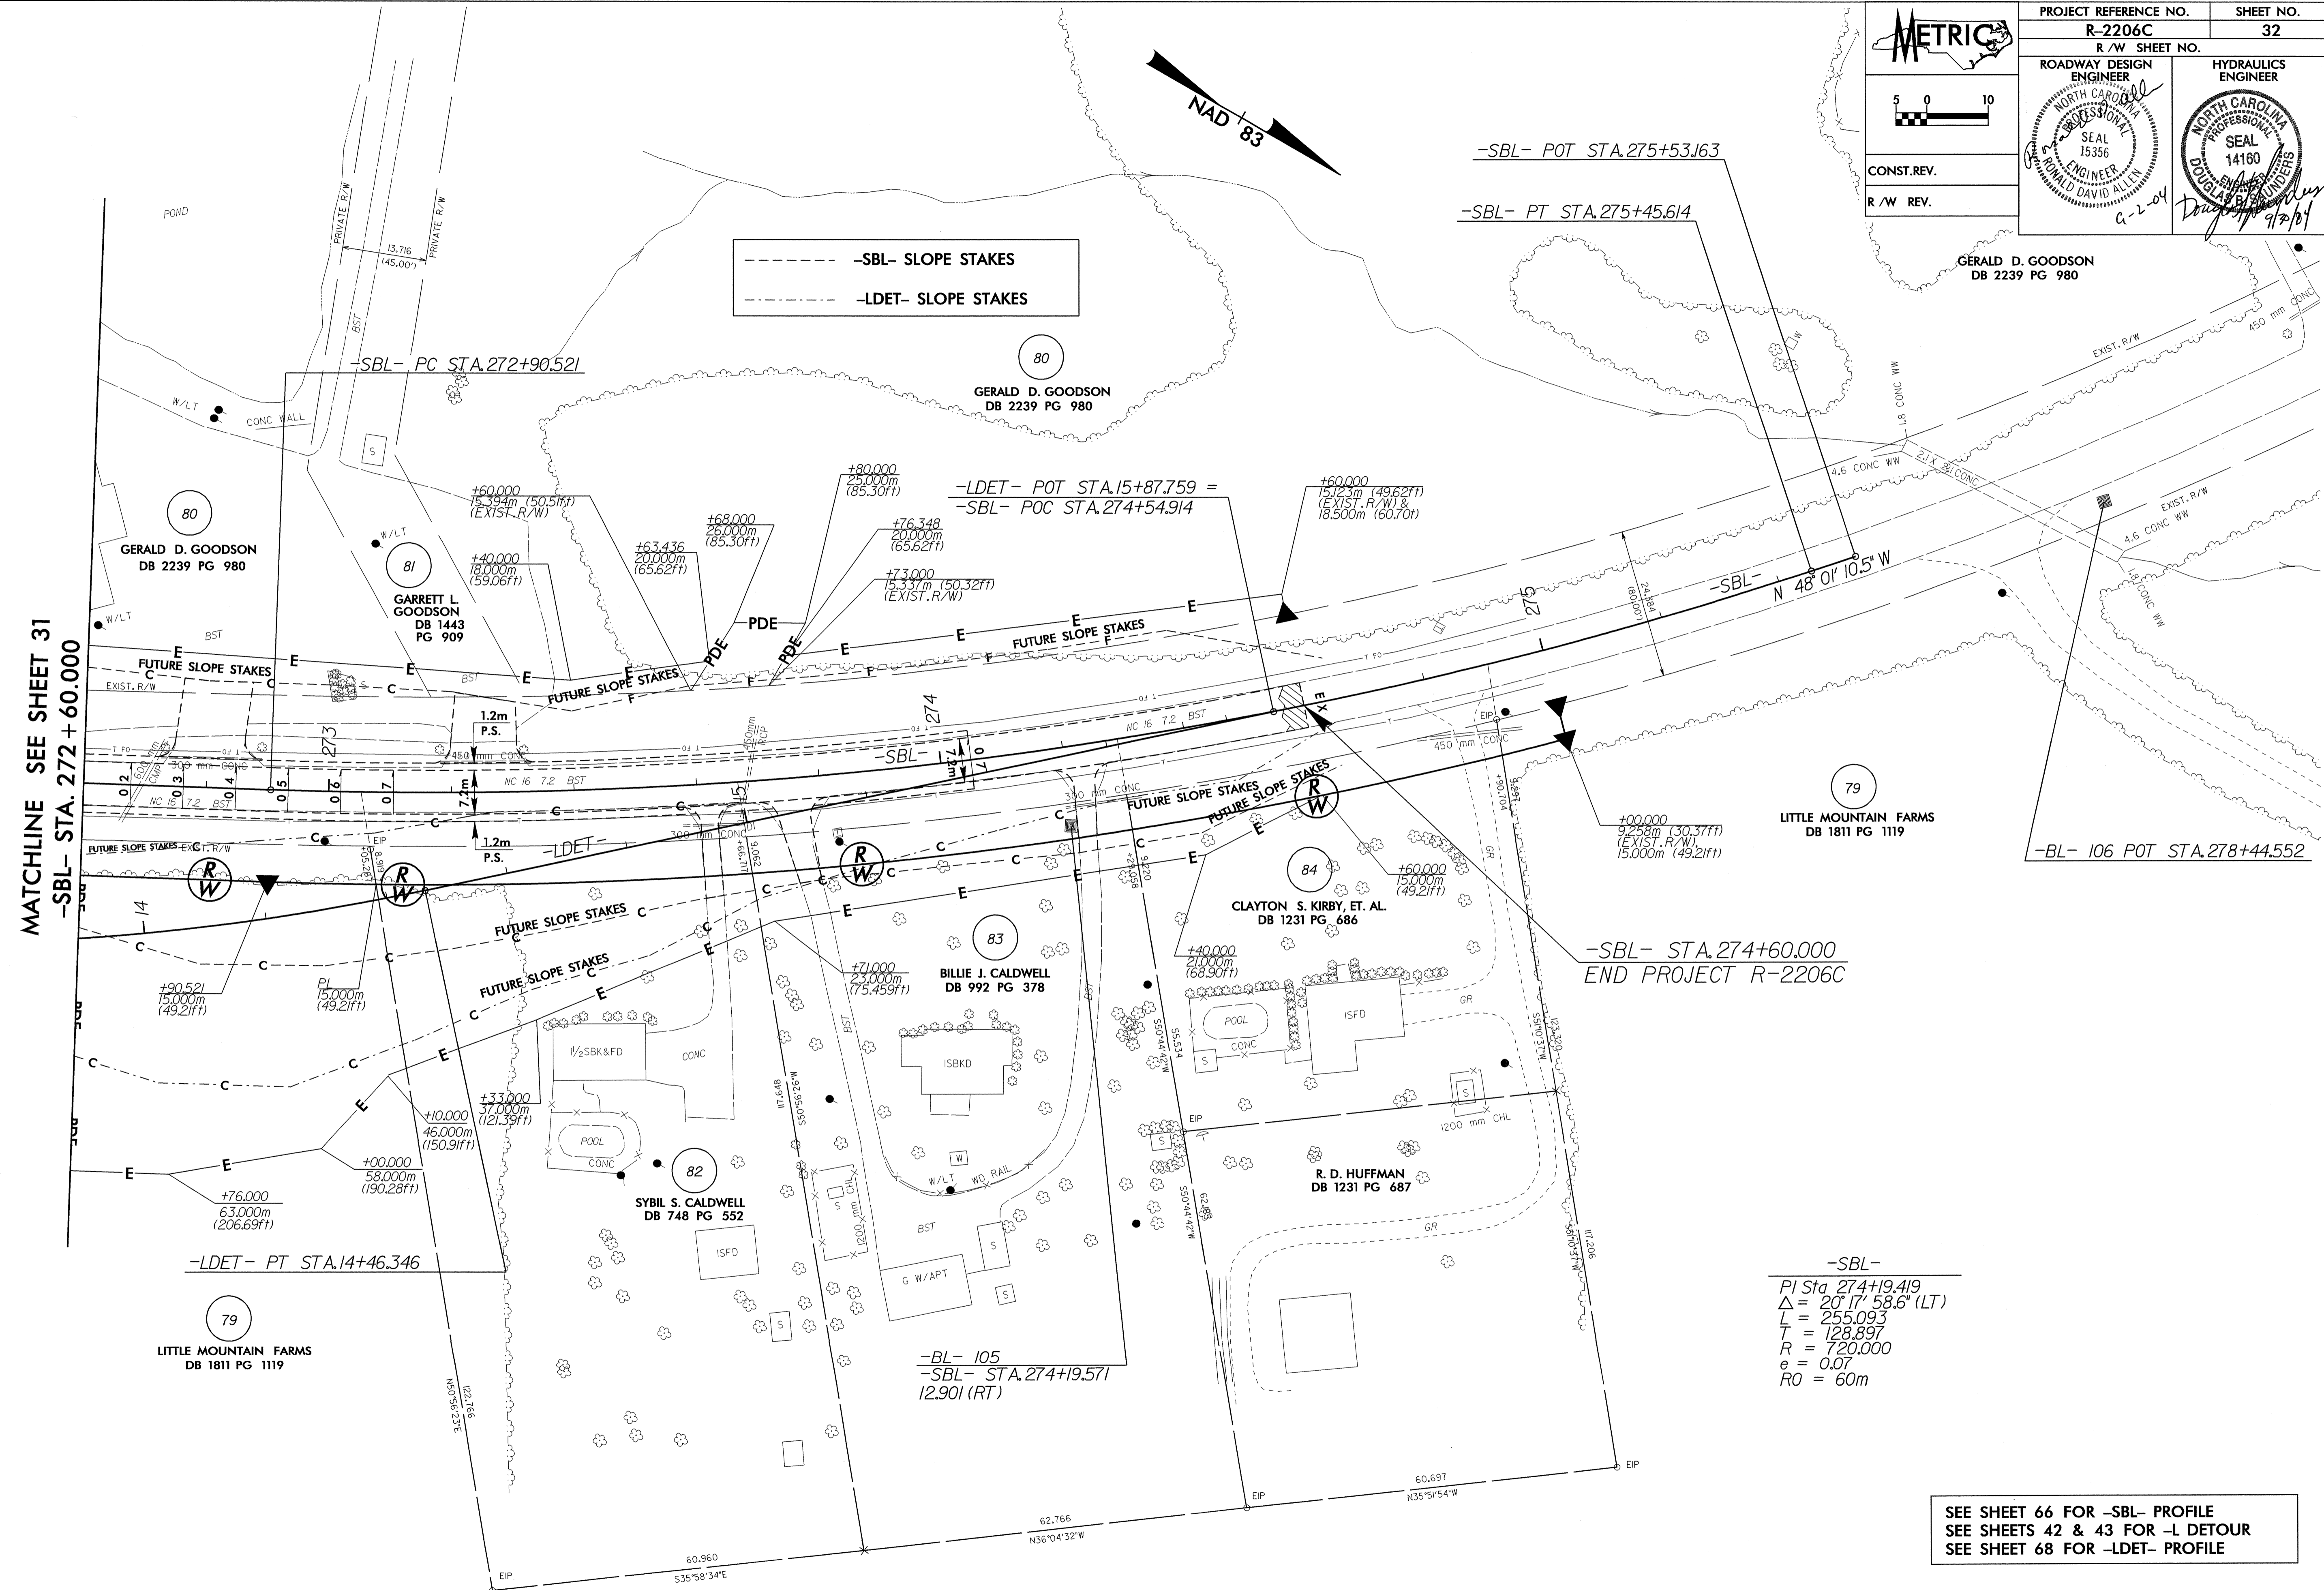

-SBL-

PI Sta	274+19.419
Δ	20° 17' 58.6" (LT)
L	255.093
T	128.897
R	720.000
e	0.07
RO	60m

SEE SHEET 66 FOR -SBL- PROFILE  
 SEE SHEETS 42 & 43 FOR -L DETOUR  
 SEE SHEET 68 FOR -LDET- PROFILE

REVISIONS  
 17-SEP-2004 MCB  
 REDDISH BY RD212306