
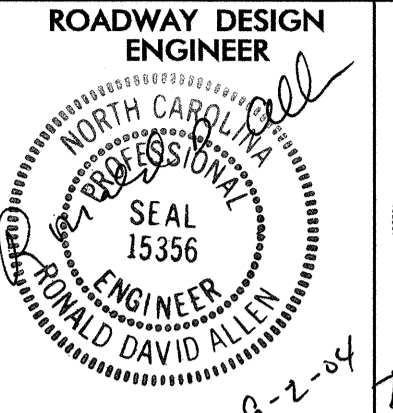

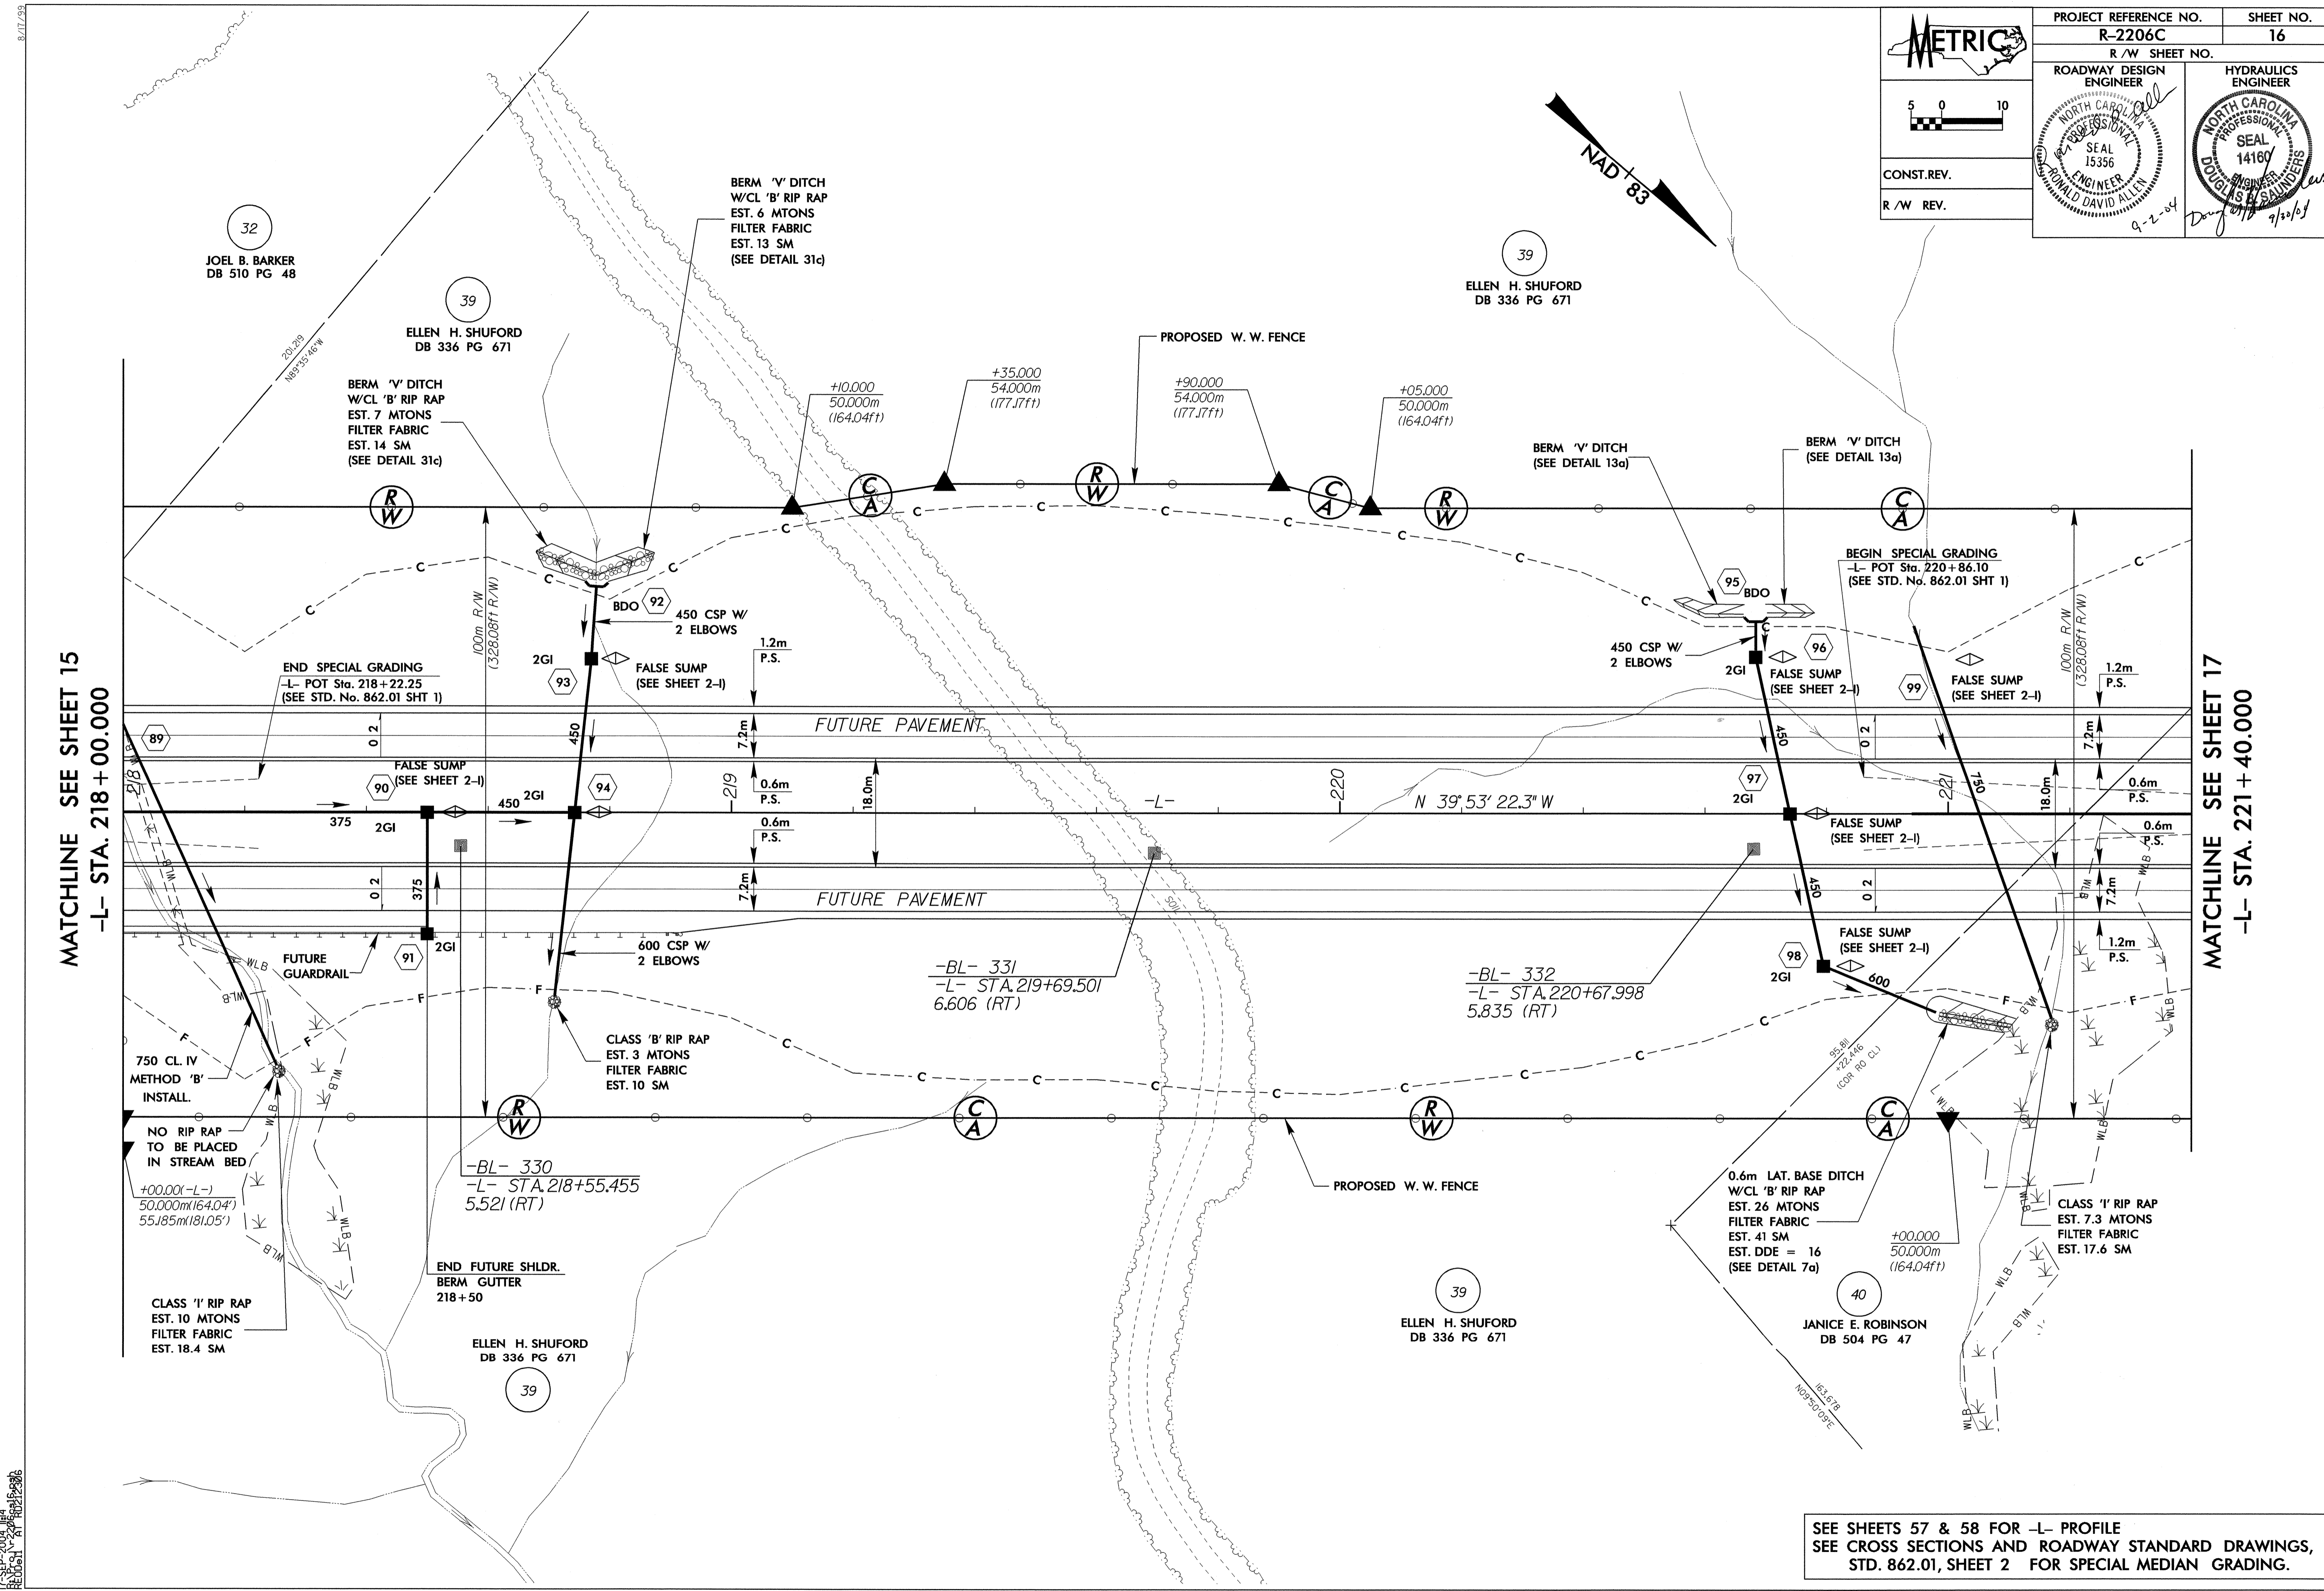
	PROJECT REFERENCE NO.	SHEET NO.
	R-2206C	16
	R/W SHEET NO.	HYDRAULICS ENGINEER
	ROADWAY DESIGN ENGINEER	SEAL 15356
CONST. REV.		
R/W REV.	9-2-04 9/20/04	



MATCHLINE SEE SHEET 15
-L- STA. 218 + 00.000

MATCHLINE SEE SHEET 17
-L- STA. 221 + 40.000

SEE SHEETS 57 & 58 FOR -L- PROFILE
SEE CROSS SECTIONS AND ROADWAY STANDARD DRAWINGS,
STD. 862.01, SHEET 2 FOR SPECIAL MEDIAN GRADING.