



	PROJECT REFERENCE NO.	SHEET NO.
	R-2206C	11
	R / W SHEET NO.	HYDRAULICS ENGINEER
	ROADWAY DESIGN ENGINEER	SEAL
		CONST. REV.
		R / W REV.

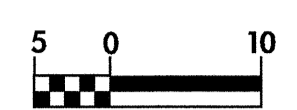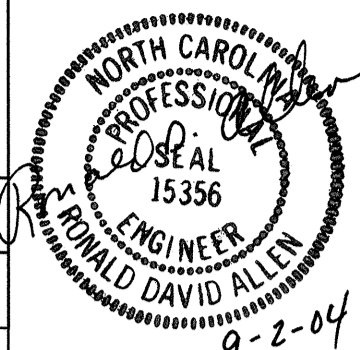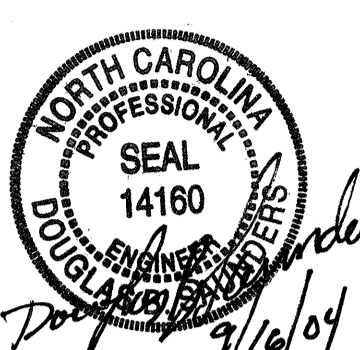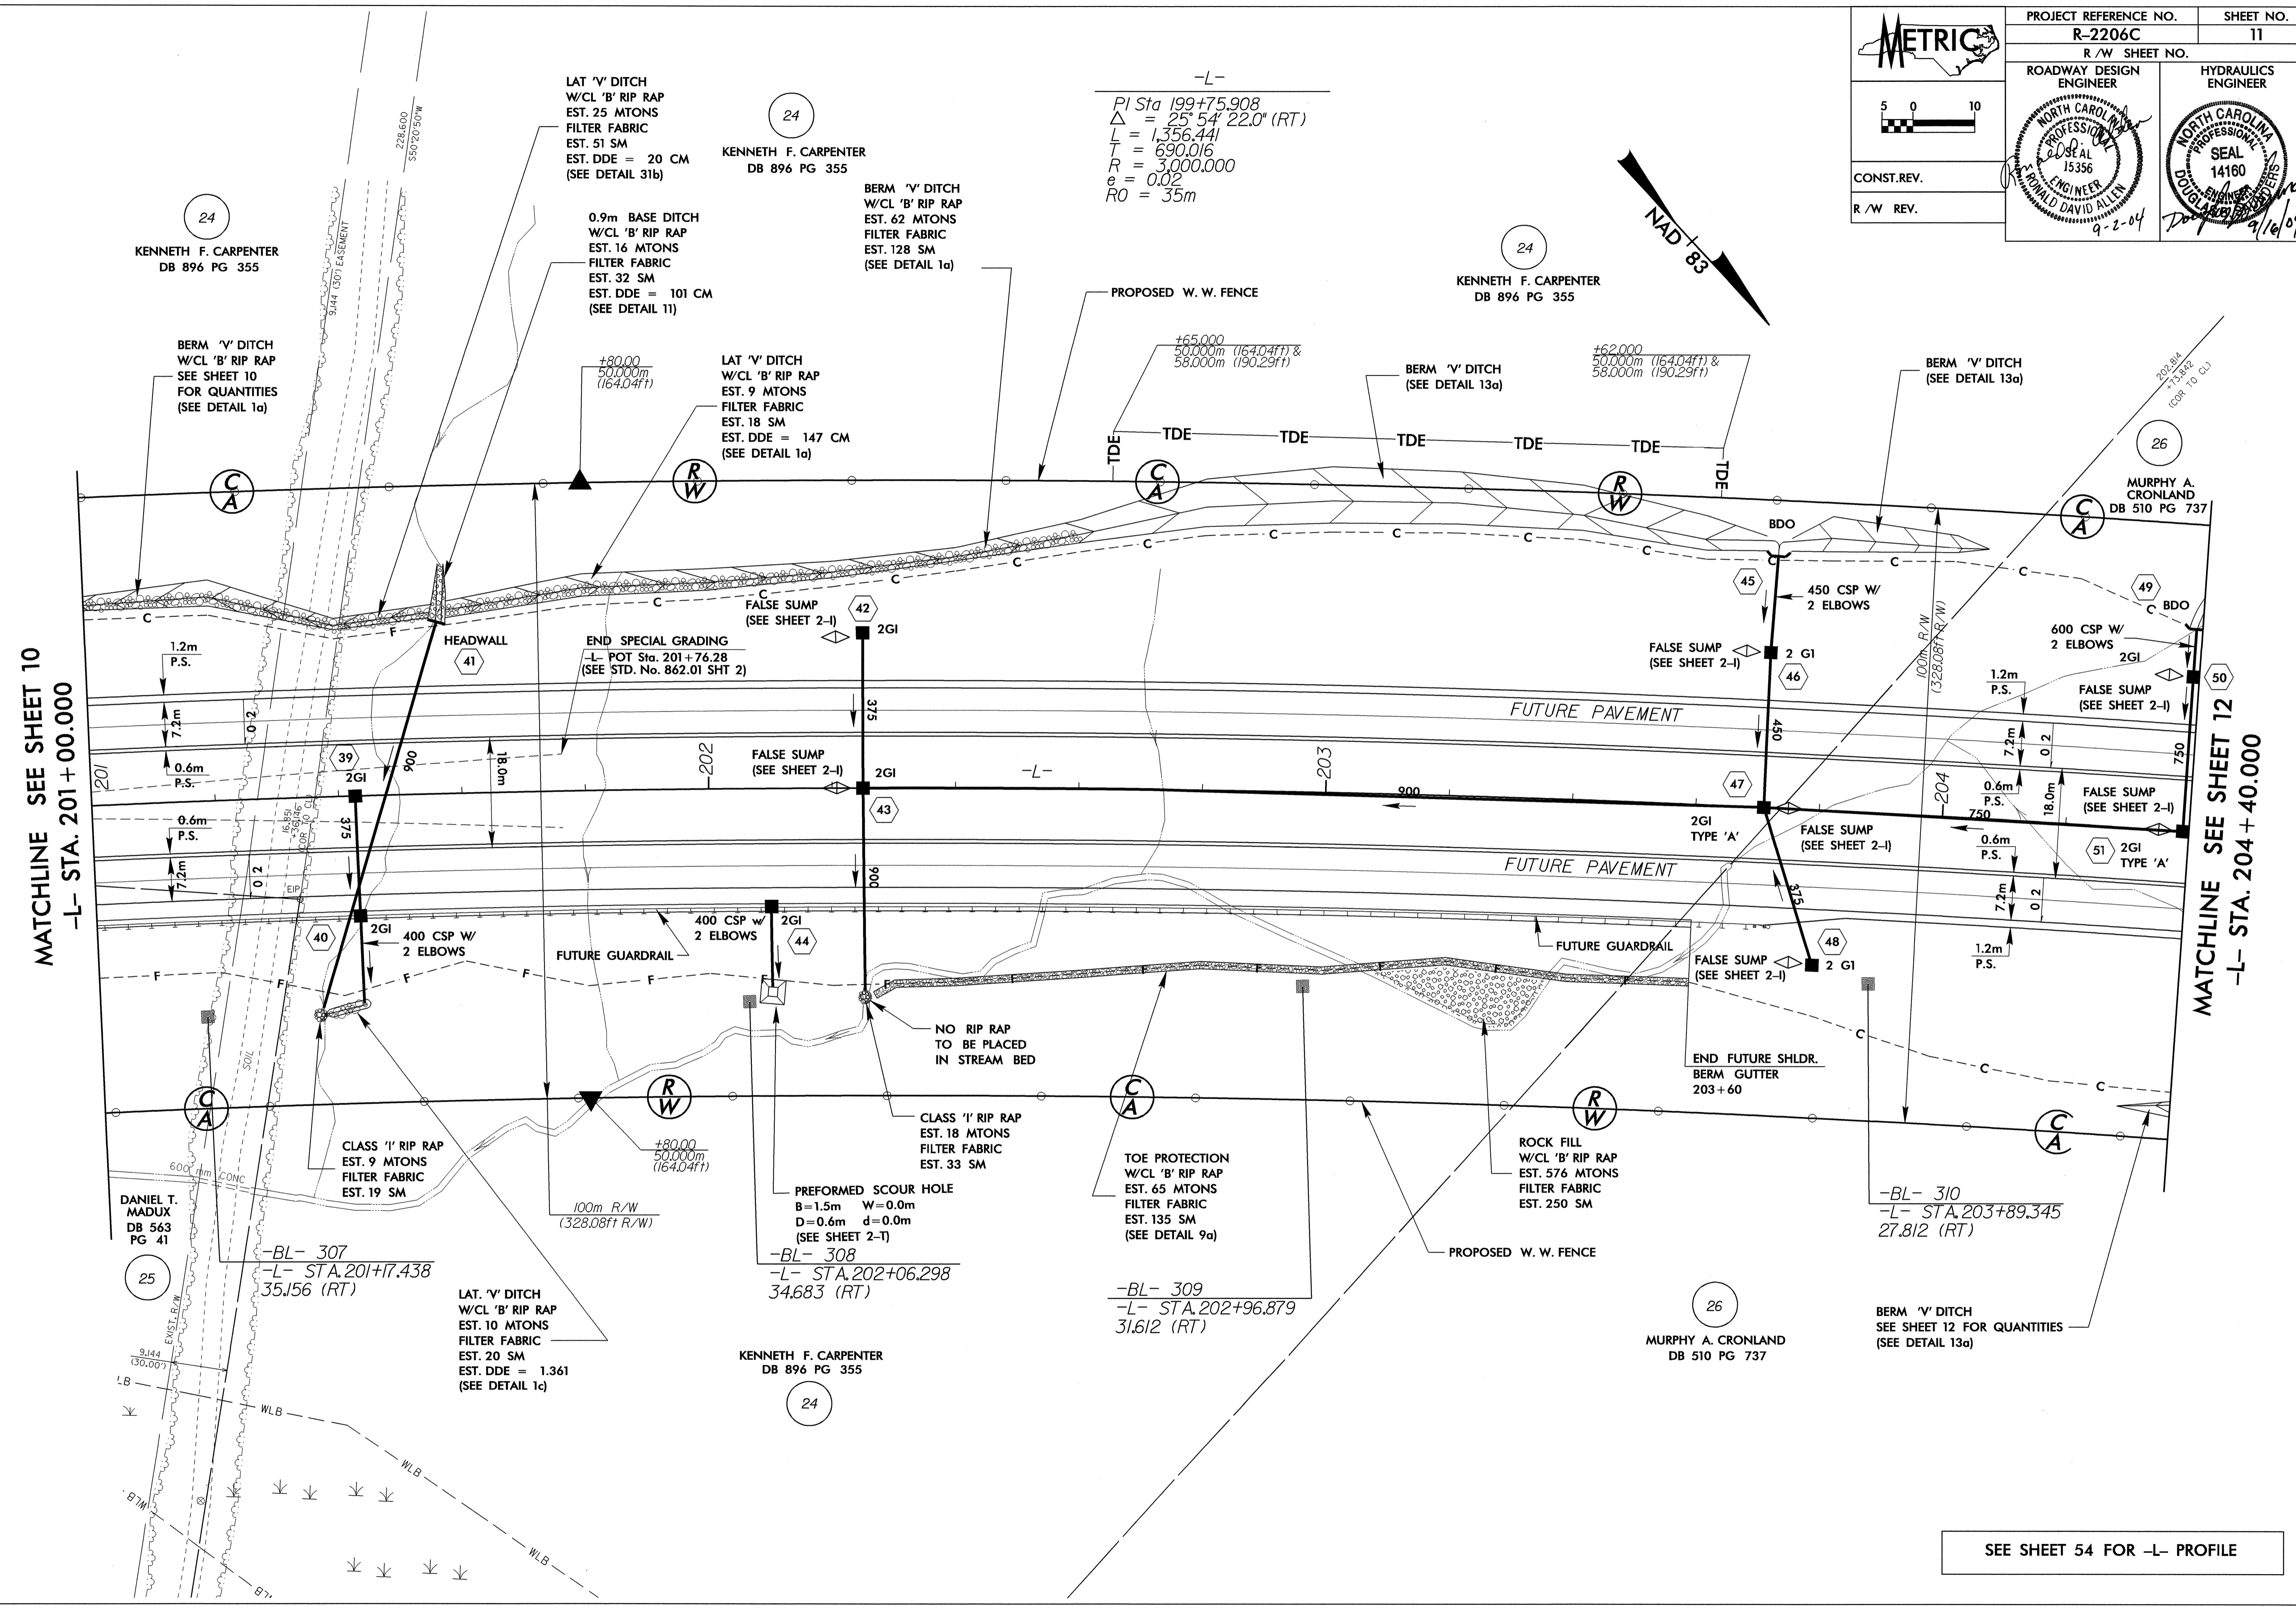

MATCHLINE SEE SHEET 10
-L- STA. 201 + 00.000

MATCHLINE SEE SHEET 12
-L- STA. 204 + 40.000

SEE SHEET 54 FOR -L- PROFILE

30-AUG-2004 07:55
 R:\Projects\2206C\Drawings\RD\RD2206C.dwg
 8/17/04