



	PROJECT REFERENCE NO.	SHEET NO.
	R-2206C	5
	R/W SHEET NO.	
	ROADWAY DESIGN ENGINEER	HYDRAULICS ENGINEER
		
CONST. REV.		
R/W REV.		

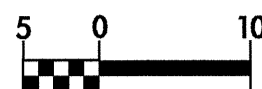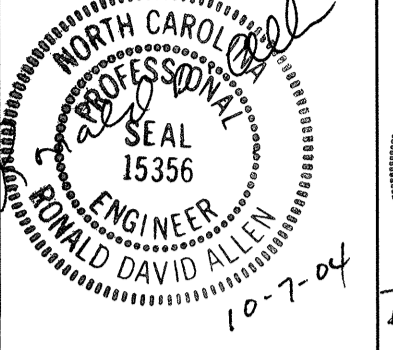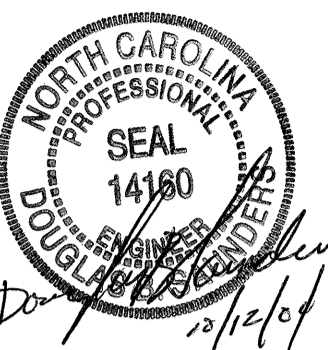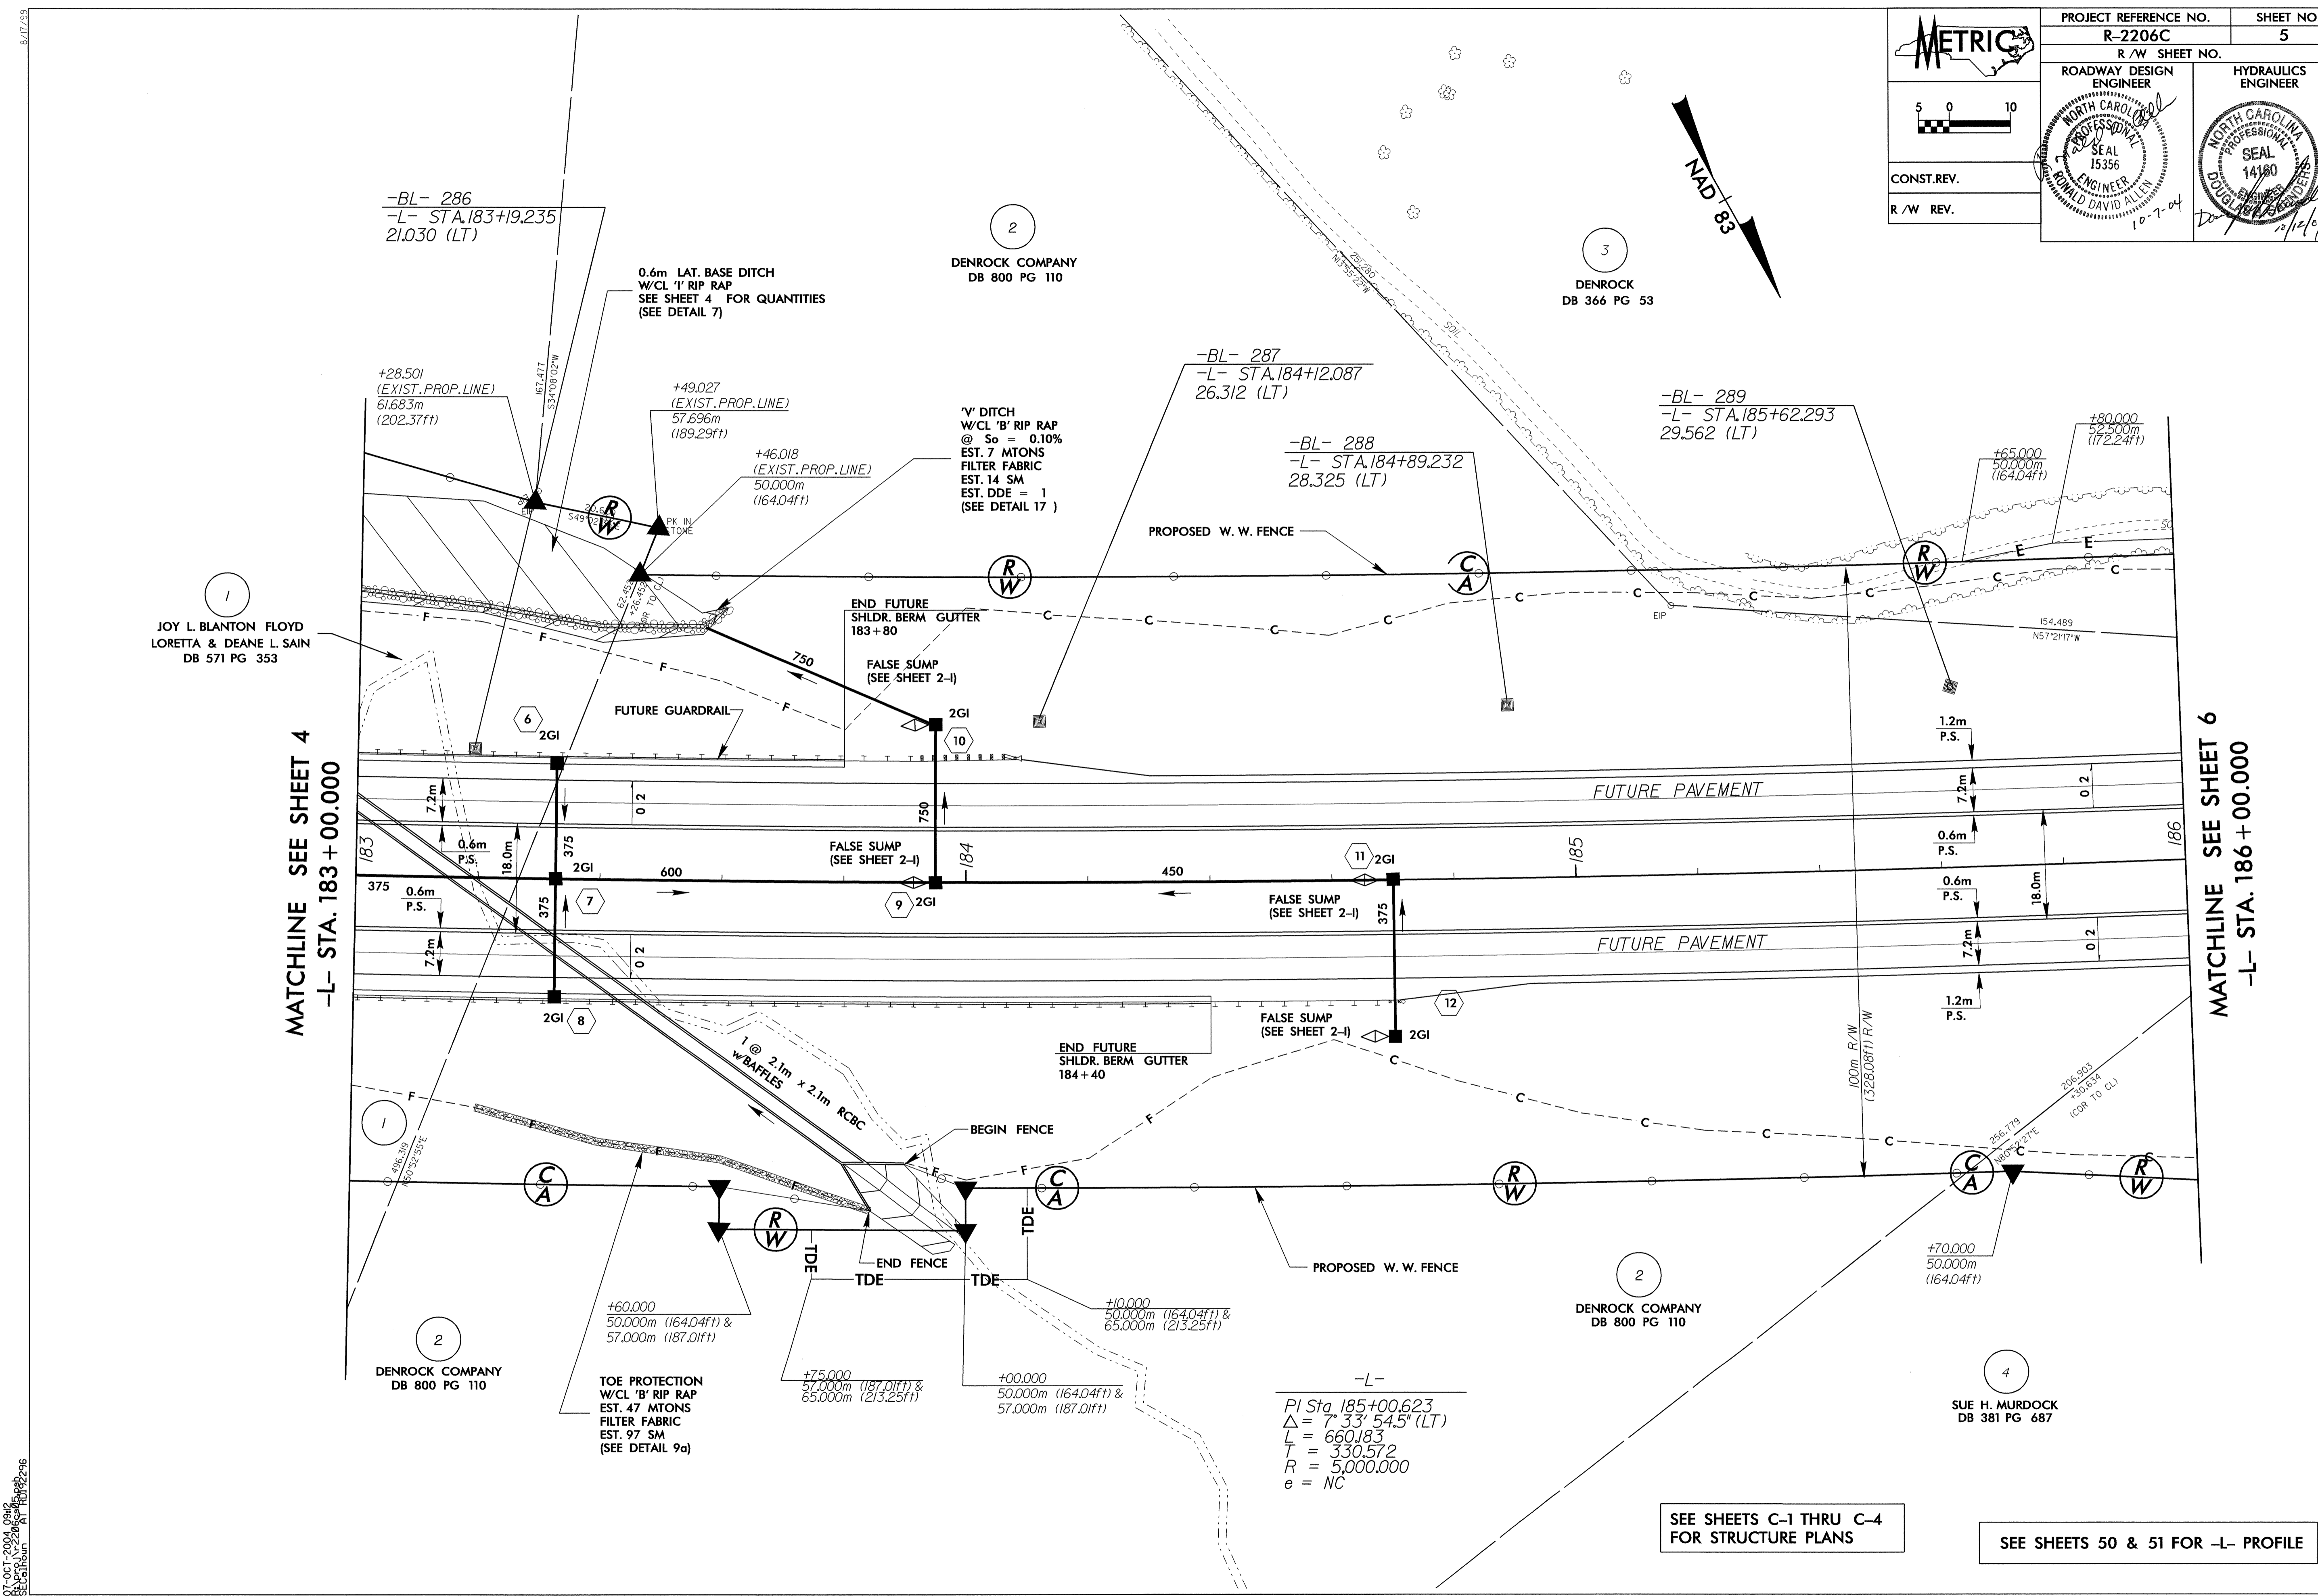

01-OCT-2004 09:42
 S:\2206C\RD192296.dwg
 11/18/04 10:42:46